
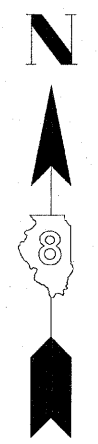


F.A.P. RTE.	SECTION	COUNTY	TOTAL SHEETS	SHEET NO.
809	(133,134)RS-5,135RS-6	ST. CLAIR	762	335
STA. _____		TO STA. _____		
FED. ROAD DIST. NO. _____		ILLINOIS FED. AID PROJECT		

PLAN	SUBMITTED	DATE
	PLOTTED	BY
	CHECKED	
	BY	
	NO. OF WAYS CHECKED	
	CAD FILE NAME	

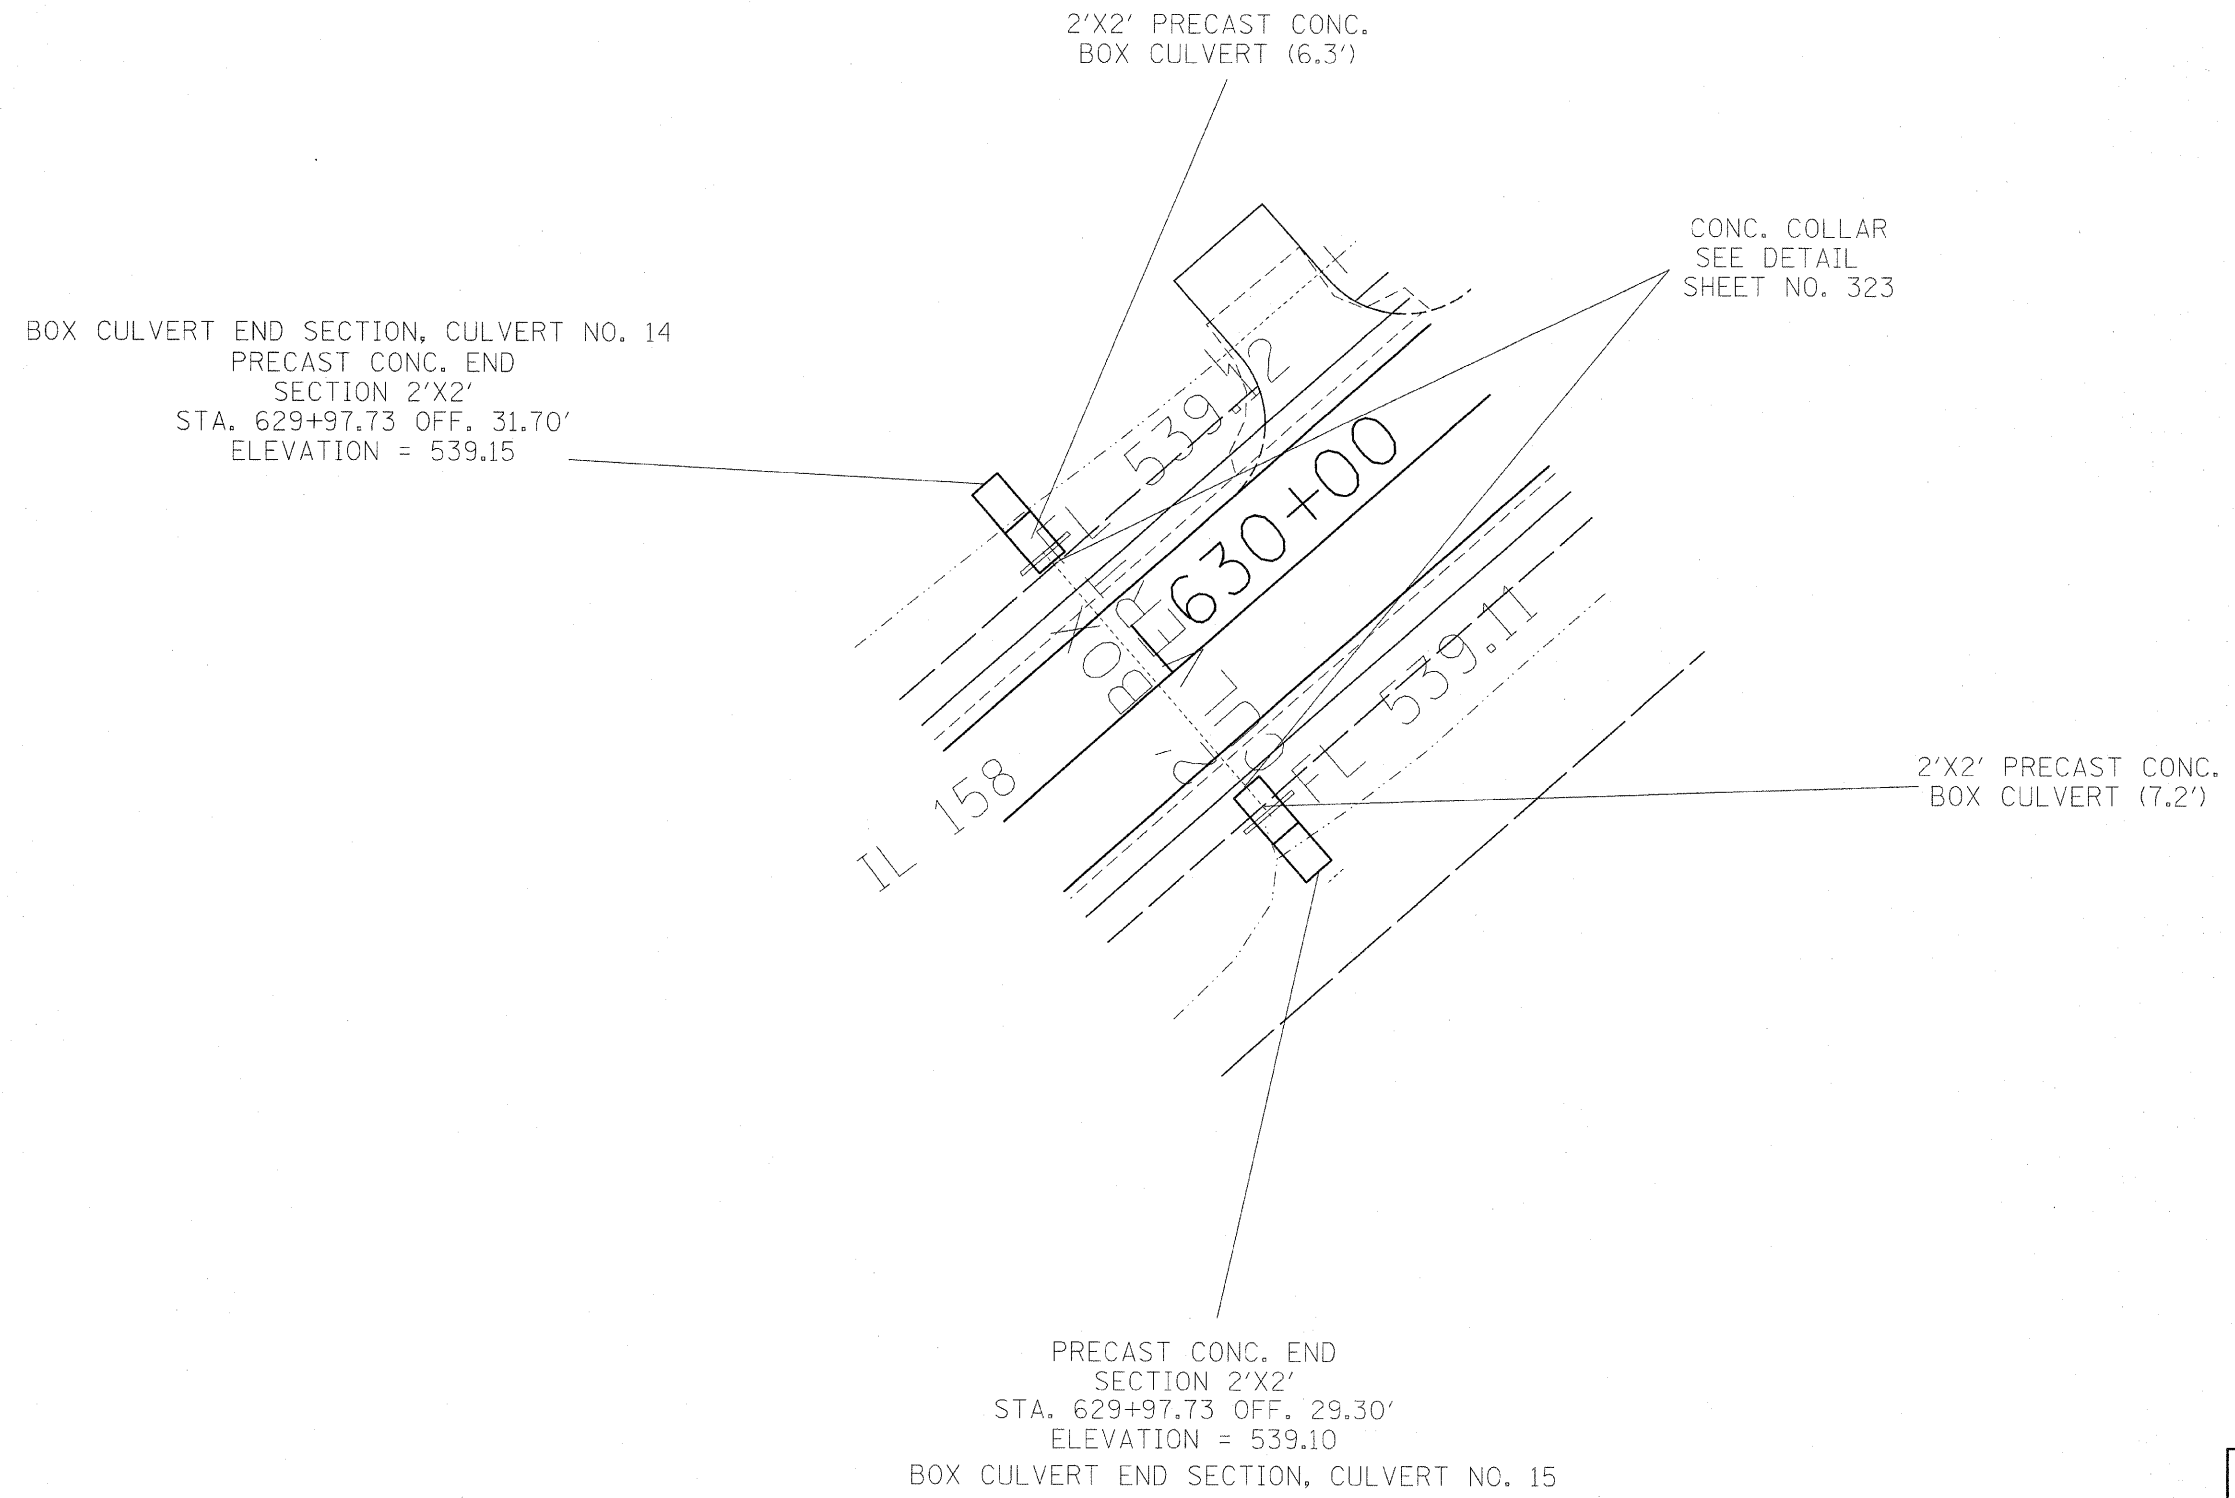

REVISIONS	
NAME	DATE

**DRAINAGE DETAILS**  
**DRAINAGE STRUCTURES**  
 FAP ROUTE 809 (IL 158)  
 SECTION (133, 134)RS-5, 135RS-6  
 ST. CLAIR COUNTY  
 DRAWN BY: \_\_\_\_\_

DATE-TIME  
 DON-SPEC  
 REF