
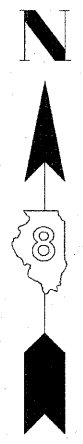


F.A.P. RTE.	SECTION	COUNTY	TOTAL SHEETS	SHEET NO.
809	033,134RS-5,135RS-6	ST. CLAIR		338
STA. _____		TO STA. _____		
FED. ROAD DIST. NO. _____		ILLINOIS FED. AID PROJECT		

PLAN	SURVEYED	DATE
	PLOTTED	BY
	NOTED	
	RT. OF WAY CHECKED	
	CADD FILE NAME	

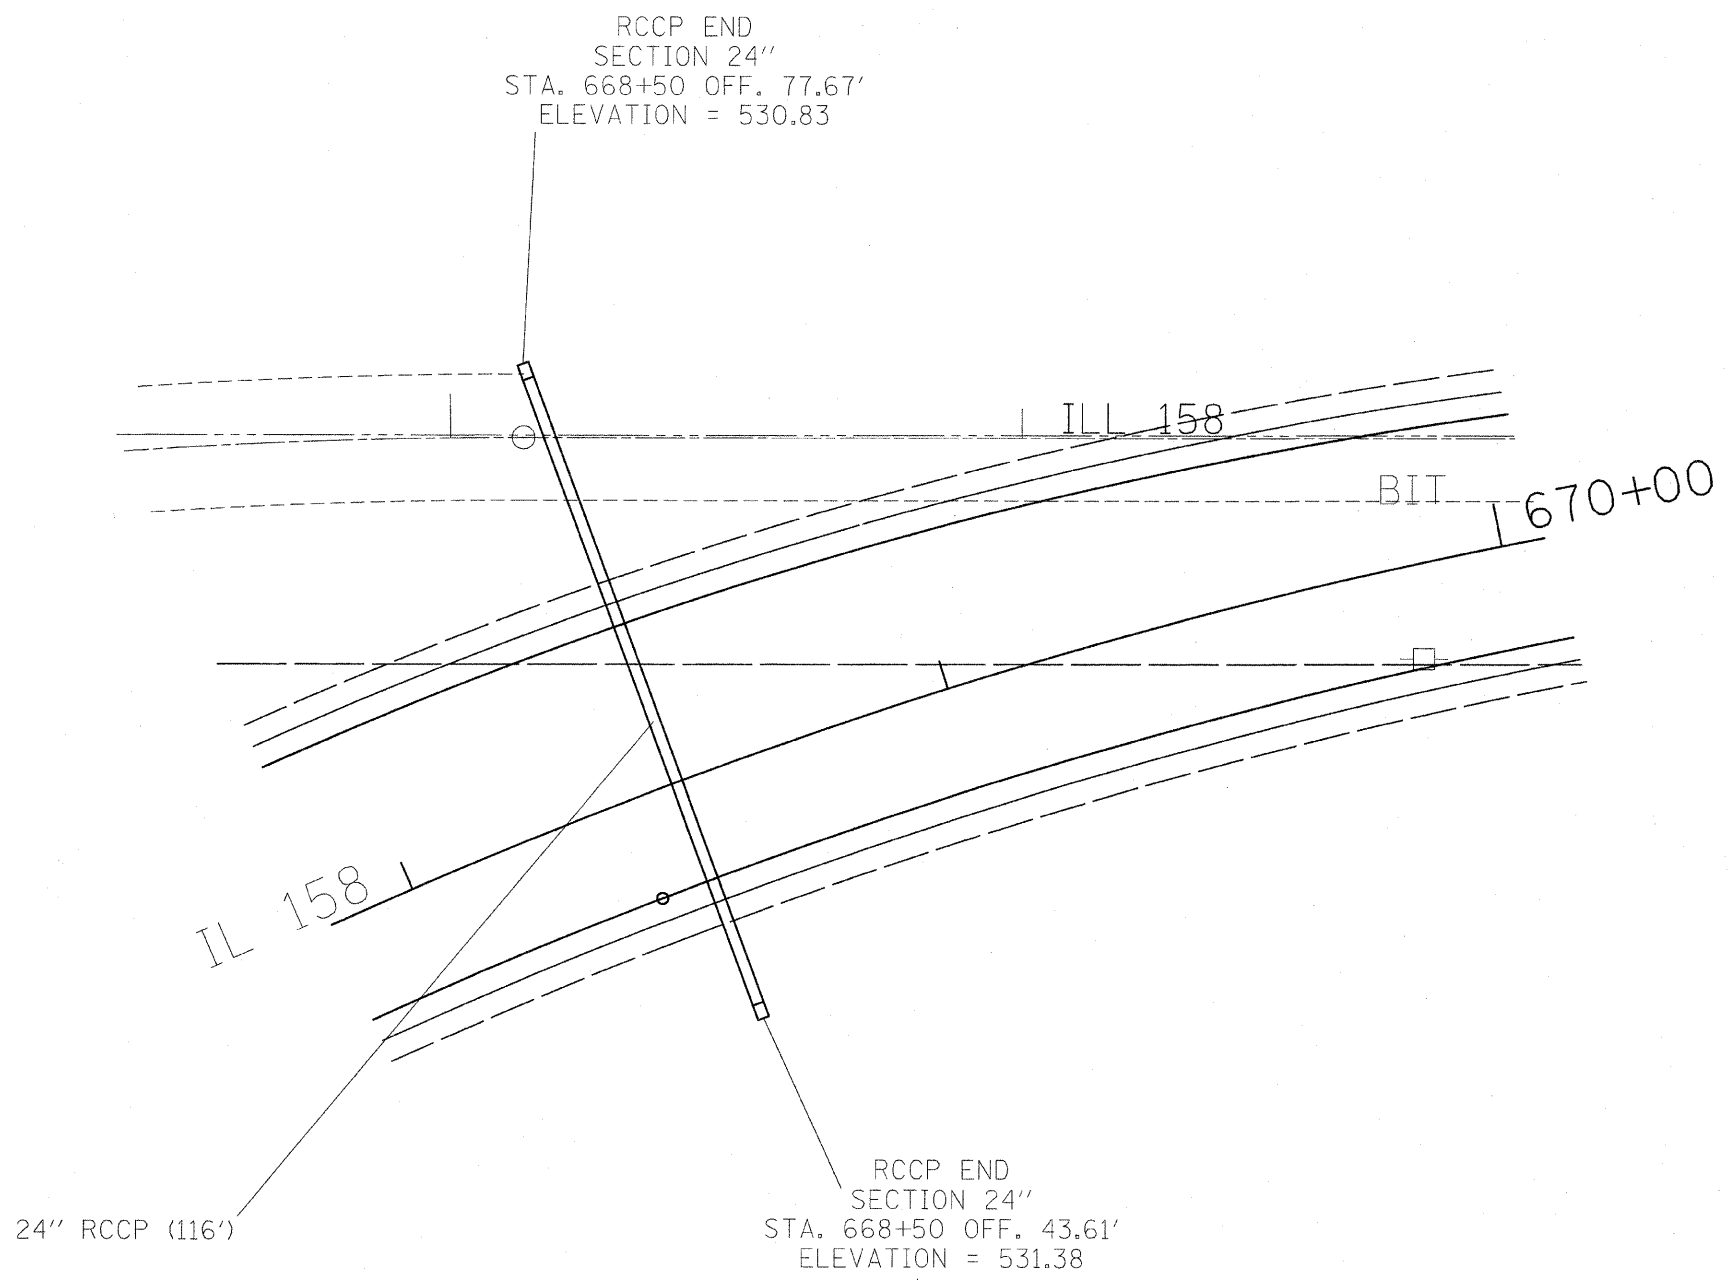

REVISIONS	
NAME	DATE

DRAINAGE DETAILS
DRAINAGE STRUCTURES

FAP ROUTE 809 (IL 158)
SECTION (133, 134)RS-5, 135RS-6
ST. CLAIR COUNTY

DRAWN BY: _____

DATE-TIME
DON-SPEC
REF