


F.A.P. RTE.	SECTION	COUNTY	TOTAL SHEETS	SHEET NO.
809	(133,134RS-5,135RS-6	ST. CLAIR	762	342
STA.		TO STA.		
FED. ROAD DIST. NO. ILLINOIS FED. AID PROJECT				

PLAN	SURVEYED	BY	DATE
	PLOTTED		
	CHECKED		
	BY		
	DATE		
	NO. OF WAY CHECKED		
	ADD FILE NAME		

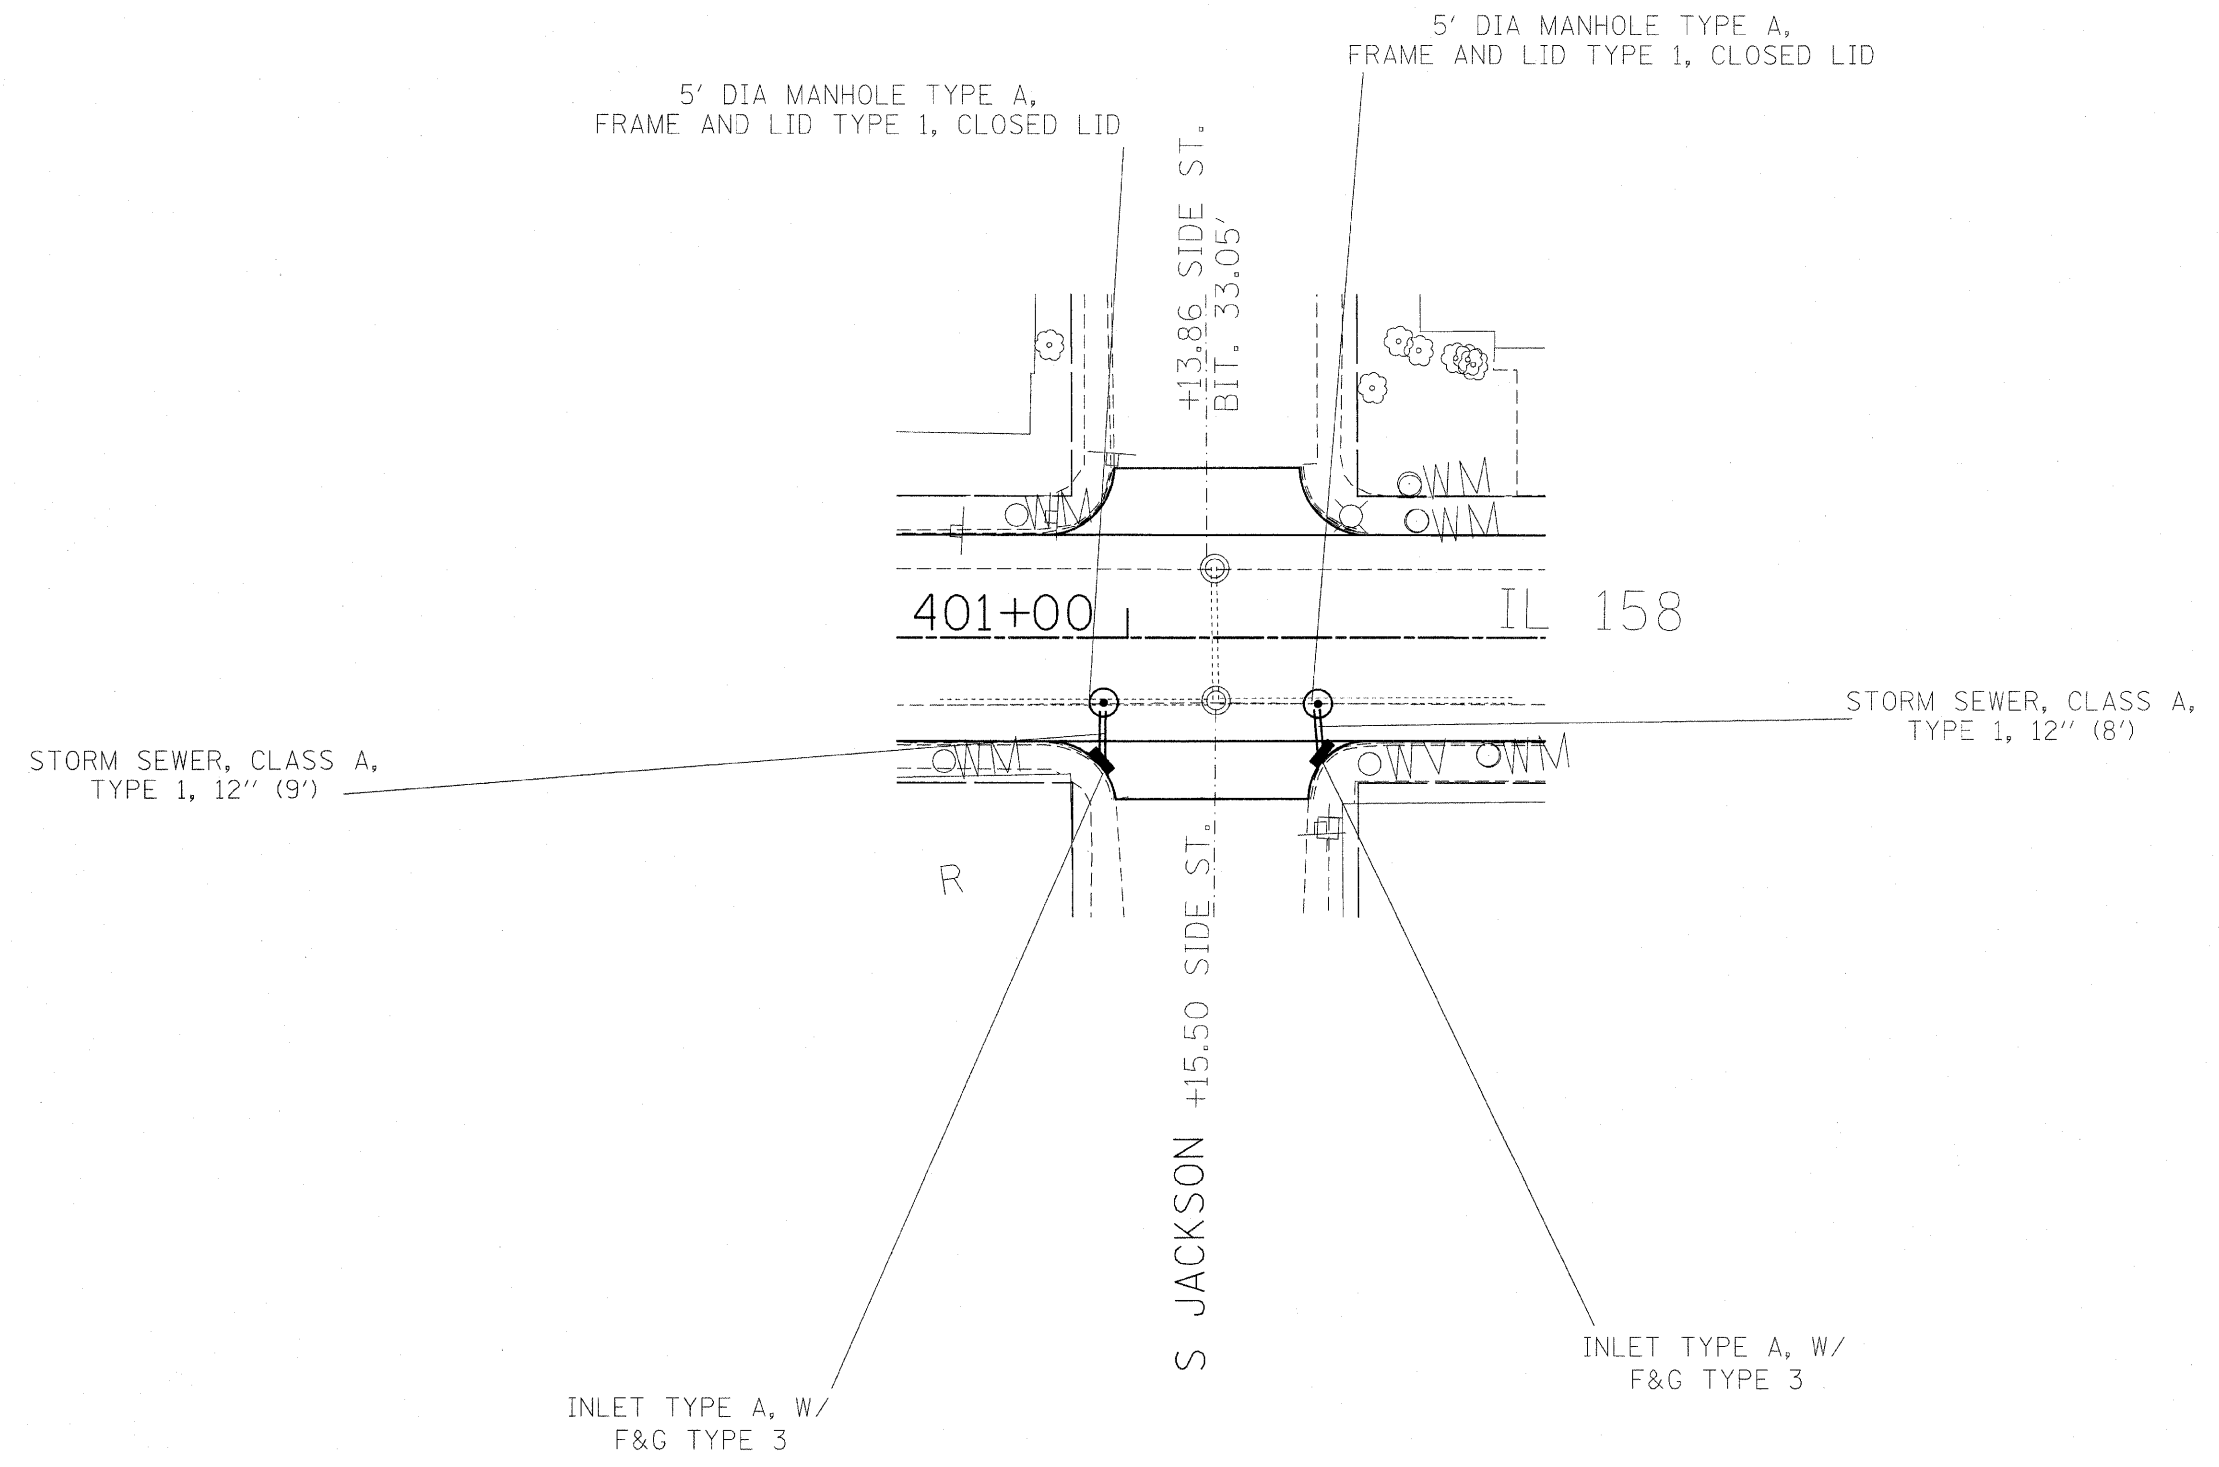

REVISIONS	
NAME	DATE

DRAINAGE DETAILS
DRAINAGE STRUCTURES

FAP ROUTE 809 (IL 158)
SECTION (133, 134/RS-5, 135RS-6)
ST. CLAIR COUNTY

DRAWN BY:

DATE-TIME
DCN-SPEC
REF