
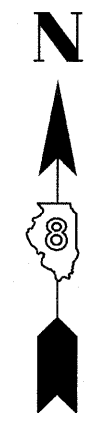


F.A.P. RTE.	SECTION	COUNTY	TOTAL SHEETS	SHEET NO.
809	(133,134)RS-5,135RS-6	ST. CLAIR	762	343
STA. _____		TO STA. _____		
FED. ROAD DIST. NO. _____		ILLINOIS FED. AID PROJECT		

PLAN	SUBMITTED	DATE
NOTE BOOK	PLOTTED	BY
NO.	REVISIONS	
	RT. OF WAY CHECKED	
	AND P.L.C.	

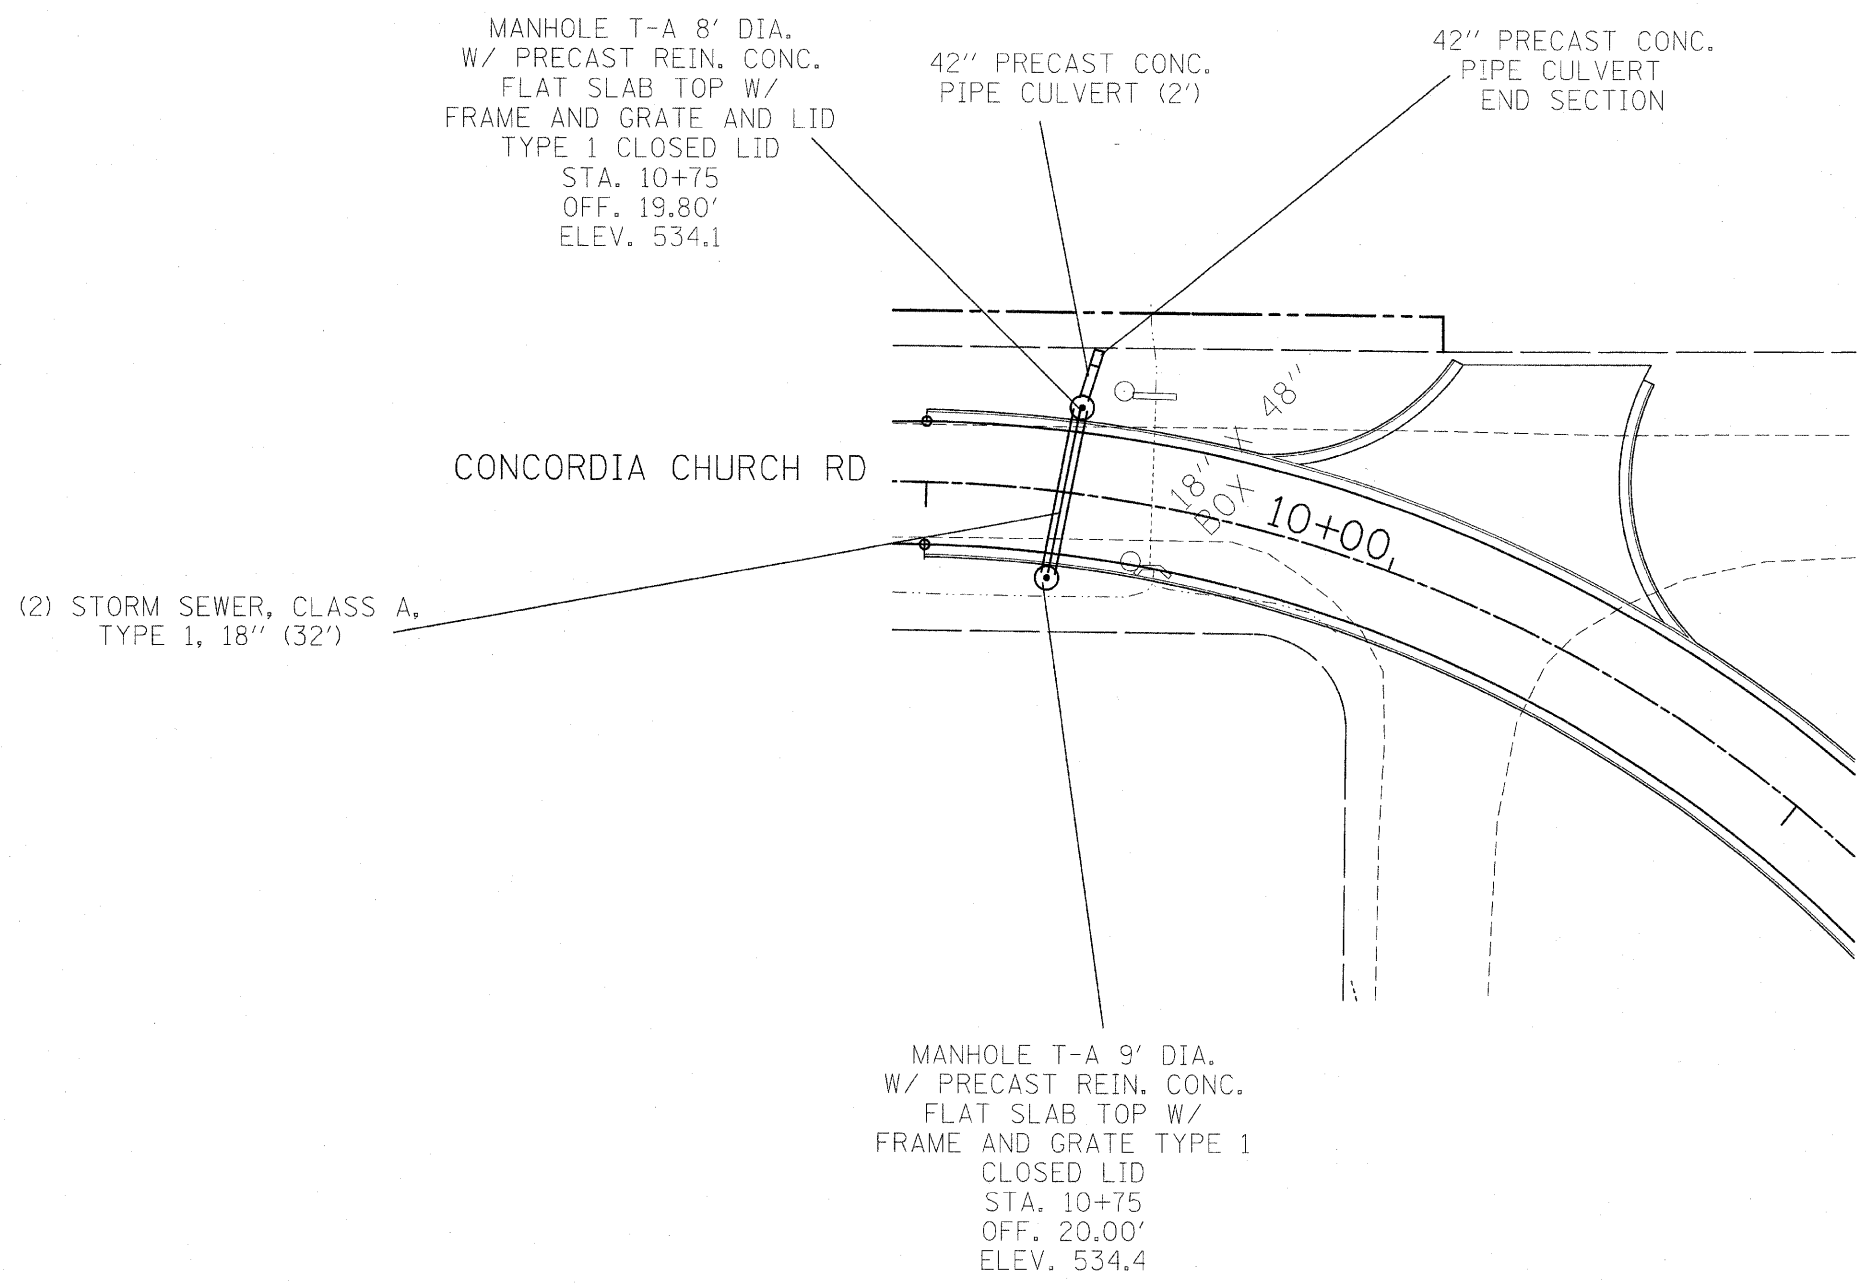

DRAINAGE DETAILS
DRAINAGE STRUCTURES

FAP ROUTE 809 (IL 158)
SECTION (133, 134)RS-5, 135RS-6
ST. CLAIR COUNTY

REVISIONS	
NAME	DATE

DRAWN BY:

DATE-TIME
DON-SPEC
REF