
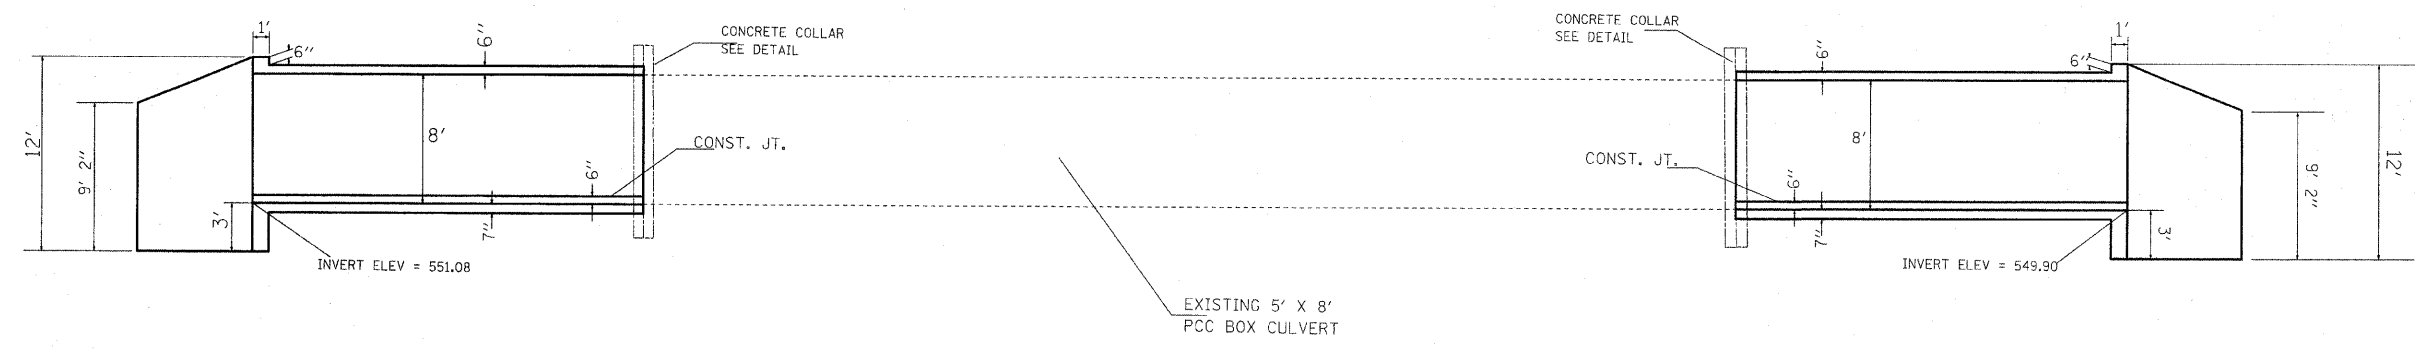


F.A.P. RTE.	SECTION	COUNTY	TOTAL SHEETS	SHEET NO.
809	(133,134)RS-5,135RS-6	ST. CLAIR	762	346
STA. _____		TO STA. _____		
FED. ROAD DIST. NO. _____		ILLINOIS FED. AID PROJECT		

STA. 456+93.93

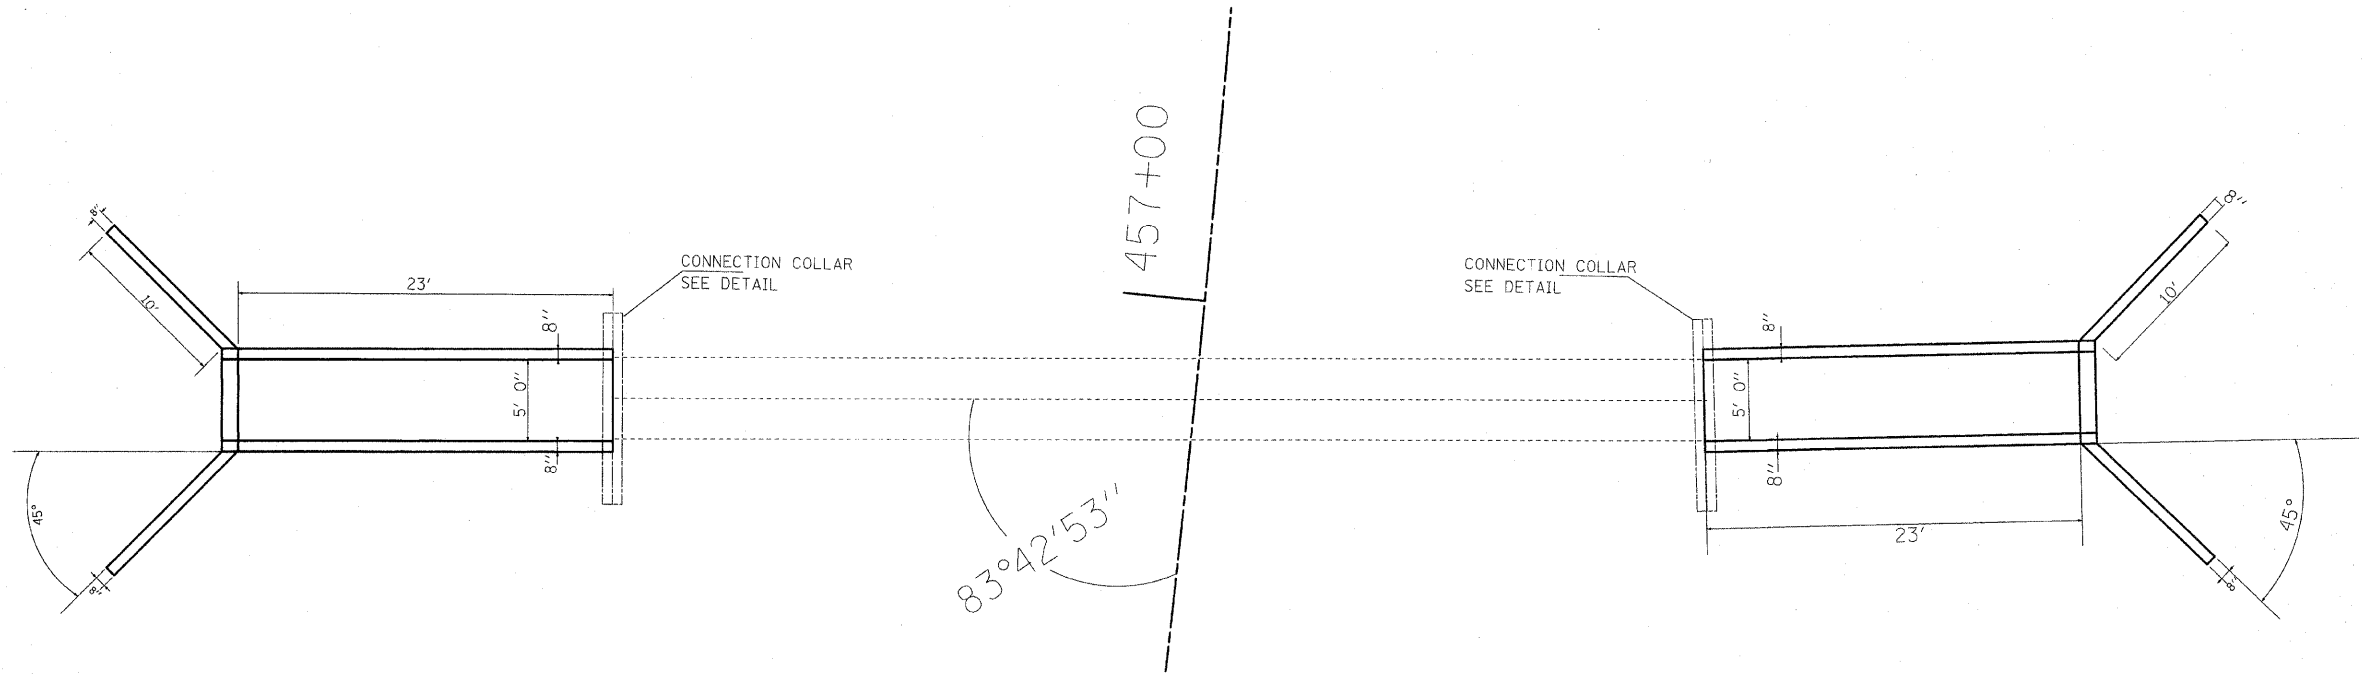

PLAN	SURVEYED	DATE
	PLOTTED	BY
	CHECKED	
	REVISIONS	
	NO. OF REVISIONS	
	CADD FILE NAME	

REVISIONS	
NAME	DATE

**DRAINAGE DETAILS  
CULVERT EXTENSIONS**

FAP ROUTE 809 (IL 158)  
SECTION (133, 134)RS-5, 135RS-6  
ST. CLAIR COUNTY

DRAWN BY: \_\_\_\_\_

DATE-TIME  
CON-SPEC  
REF