



F.A.P. RTE.	SECTION	COUNTY	TOTAL SHEETS	SHEET NO.
809	133,134RS-5,135RS-6	ST. CLAIR	762	351
STA. _____		TO STA. _____		
FED. ROAD DIST. NO. _____ ILLINOIS FED. AID PROJECT				

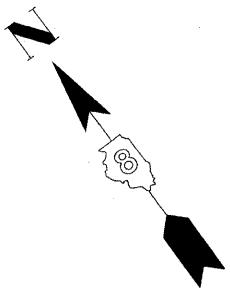

PLAN	BY	DATE
DESIGNED		
PLOTTED		
NOTE BOOK NO.		
NO. _____		
CADD FILE NAME		

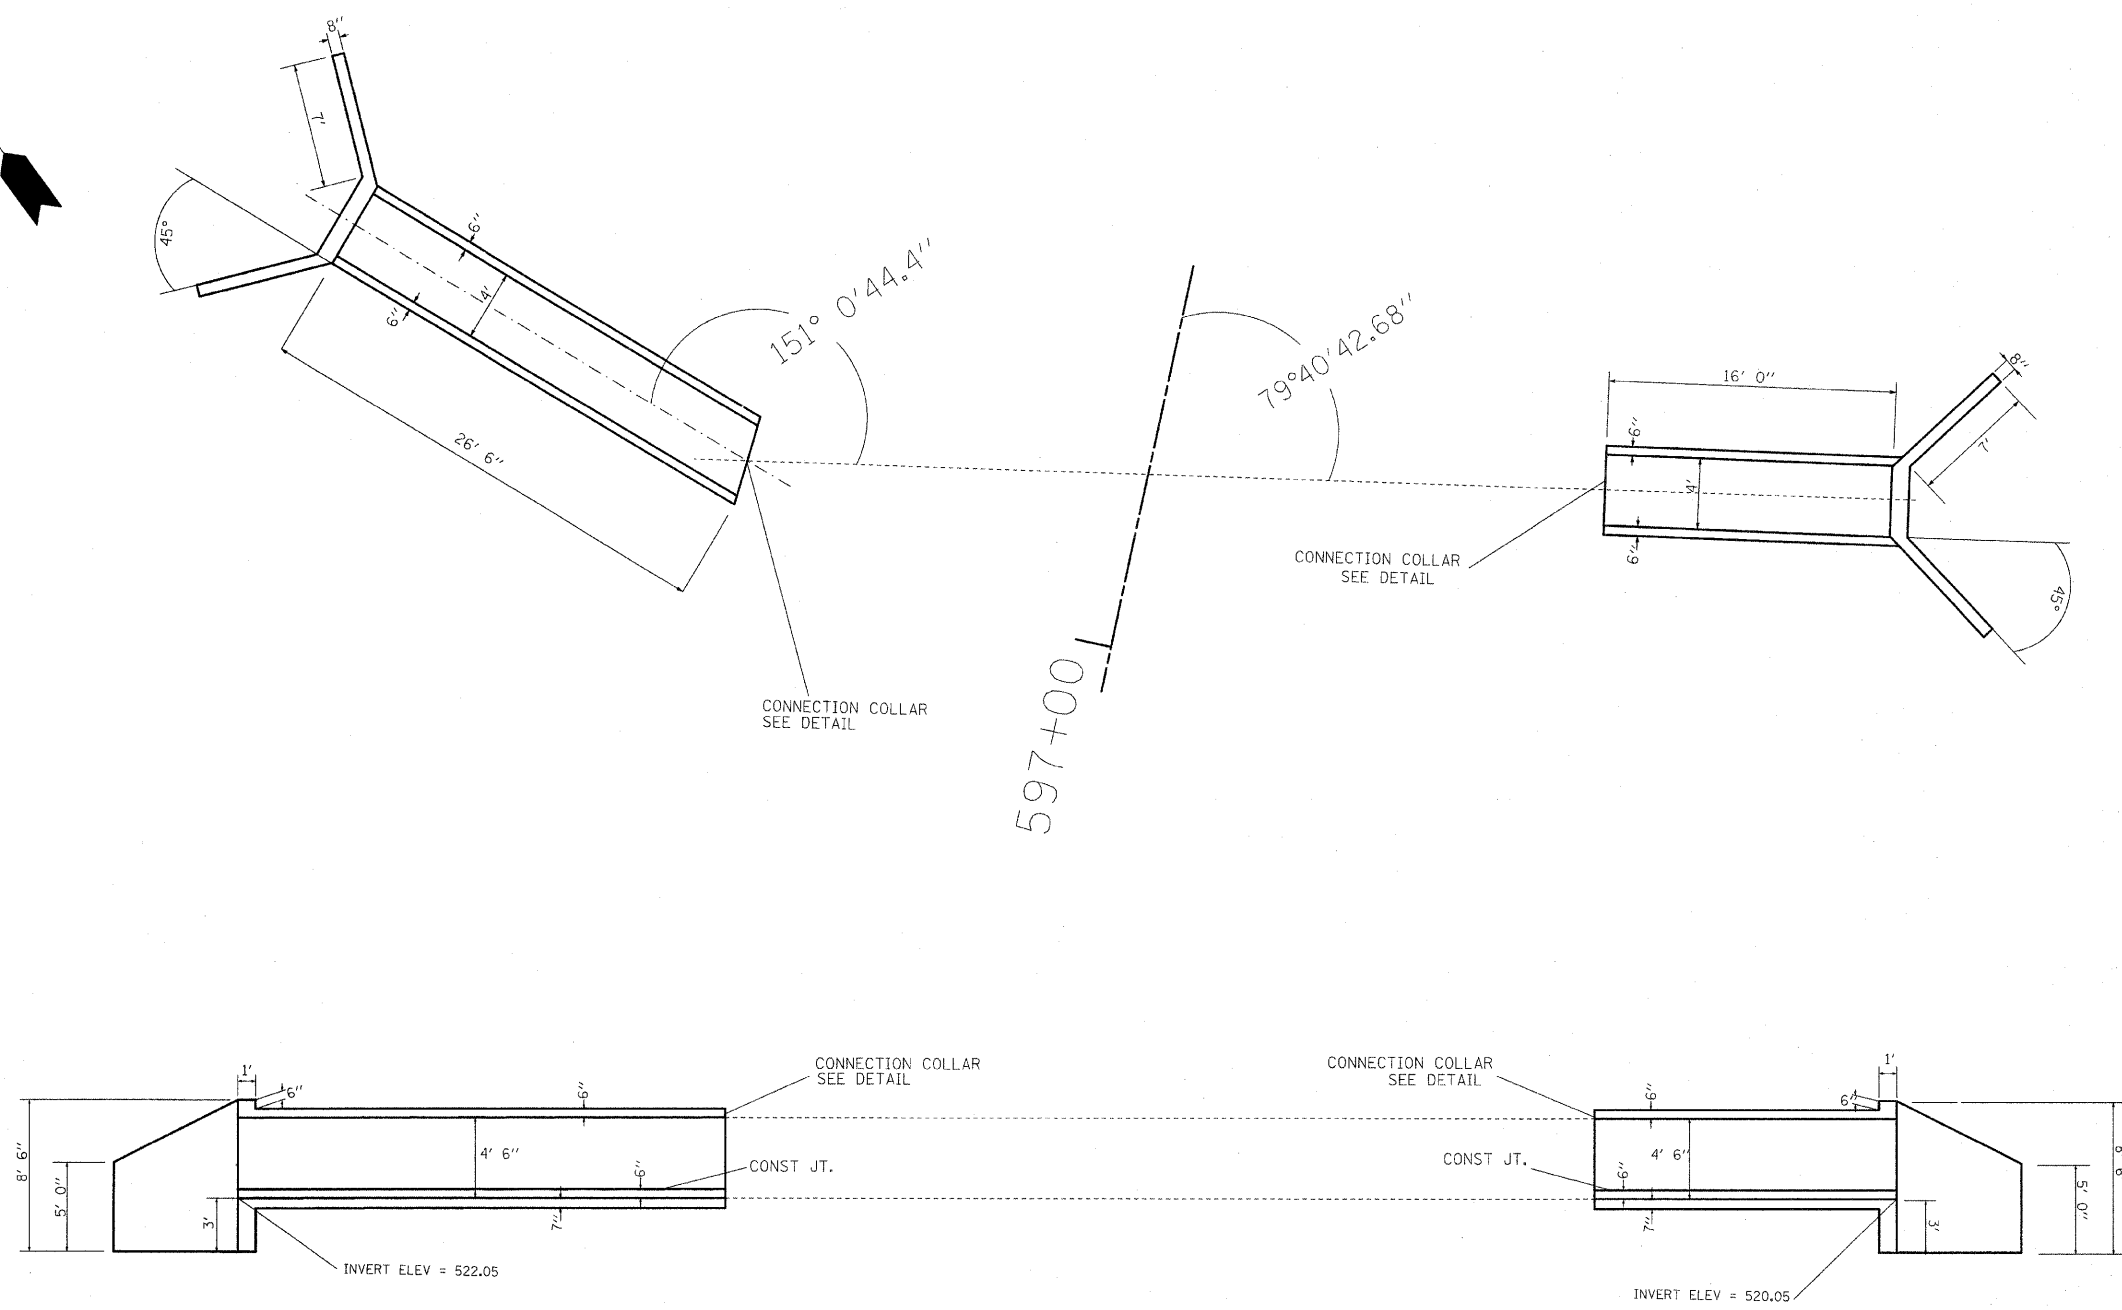

DATE: \_\_\_\_\_  
 TIME: \_\_\_\_\_  
 REF: \_\_\_\_\_

REVISIONS	
NAME	DATE

**DRAINAGE DETAILS**  
**CULVERT EXTENSIONS**

FAP ROUTE 809 (IL 158)  
 SECTION (133, 134)RS-5, 135RS-6  
 ST. CLAIR COUNTY

DRAWN BY: \_\_\_\_\_