


FINAL SURVEY	SURVEYED	BY	DATE
NOTE BOOK	PLOTTED		
NO.	TEMPLATE		
	AREAS		
	CHECKED		

ORIGINAL SURVEY	SURVEYED	BY	DATE
NOTE BOOK	PLOTTED		
NO.	TEMPLATE		
	AREAS		
	CHECKED		

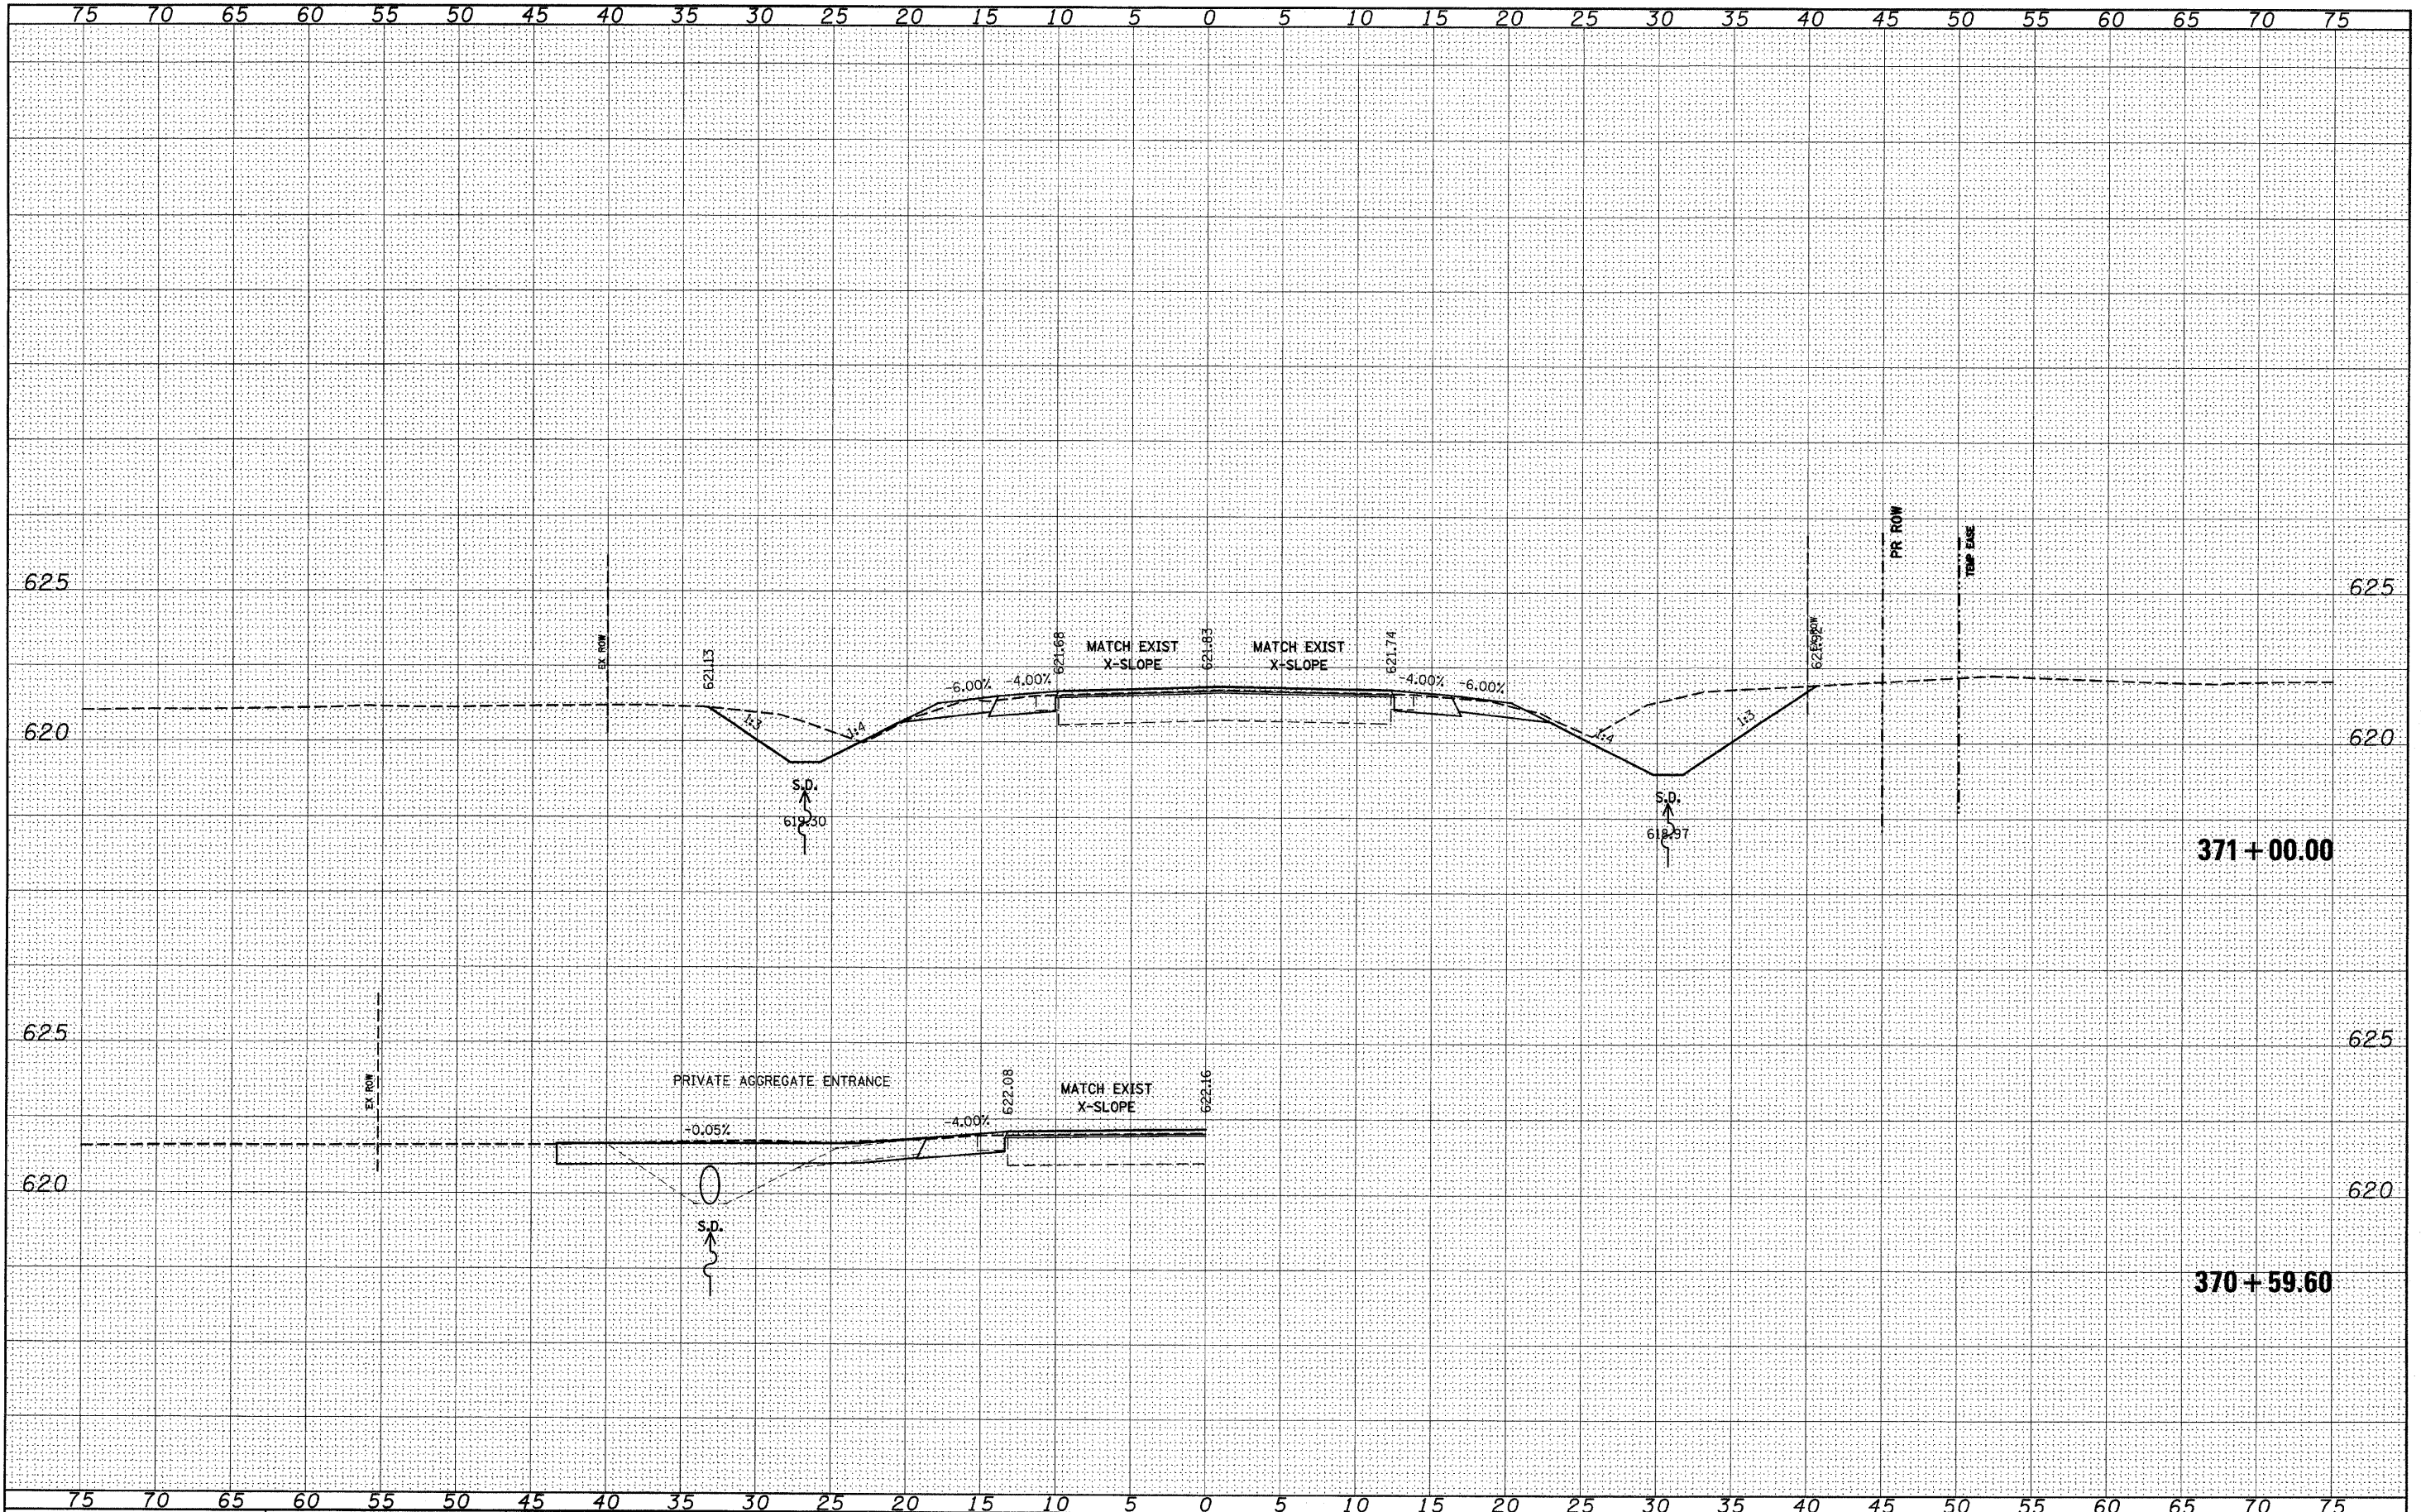

FILE NAME =	USER NAME = #USER*	DESIGNED -	REVISED -	STATE OF ILLINOIS DEPARTMENT OF TRANSPORTATION	IL 158	F.A.P. RTE.	SECTION	COUNTY	TOTAL SHEETS	SHEET NO.
#FILE#		DRAWN -	REVISED -			809	(133,134RS-5, 135RS-6)	ST. CLAIR	762	363
PLOT SCALE = #SCALE*		CHECKED -	REVISED -			CONTRACT NO. 76A47		ILLINOIS FED. AID PROJECT		
PLOT DATE = #DATE*		DATE -	REVISED -			SCALE: _____	SHEET NO. ___ OF ___ SHEETS	STA. 370+59.60 TO STA. 371+00.00		