


DATE	
BY	
FINAL SURVEY	
REVISIONS	
PLOTTED	
NOTE BOOK	
TEMPLATE	
AREAS	
CHECKED	
NO.	

DATE	
BY	
ORIGINAL SURVEY	
REVISIONS	
PLOTTED	
NOTE BOOK	
TEMPLATE	
AREAS	
CHECKED	
NO.	

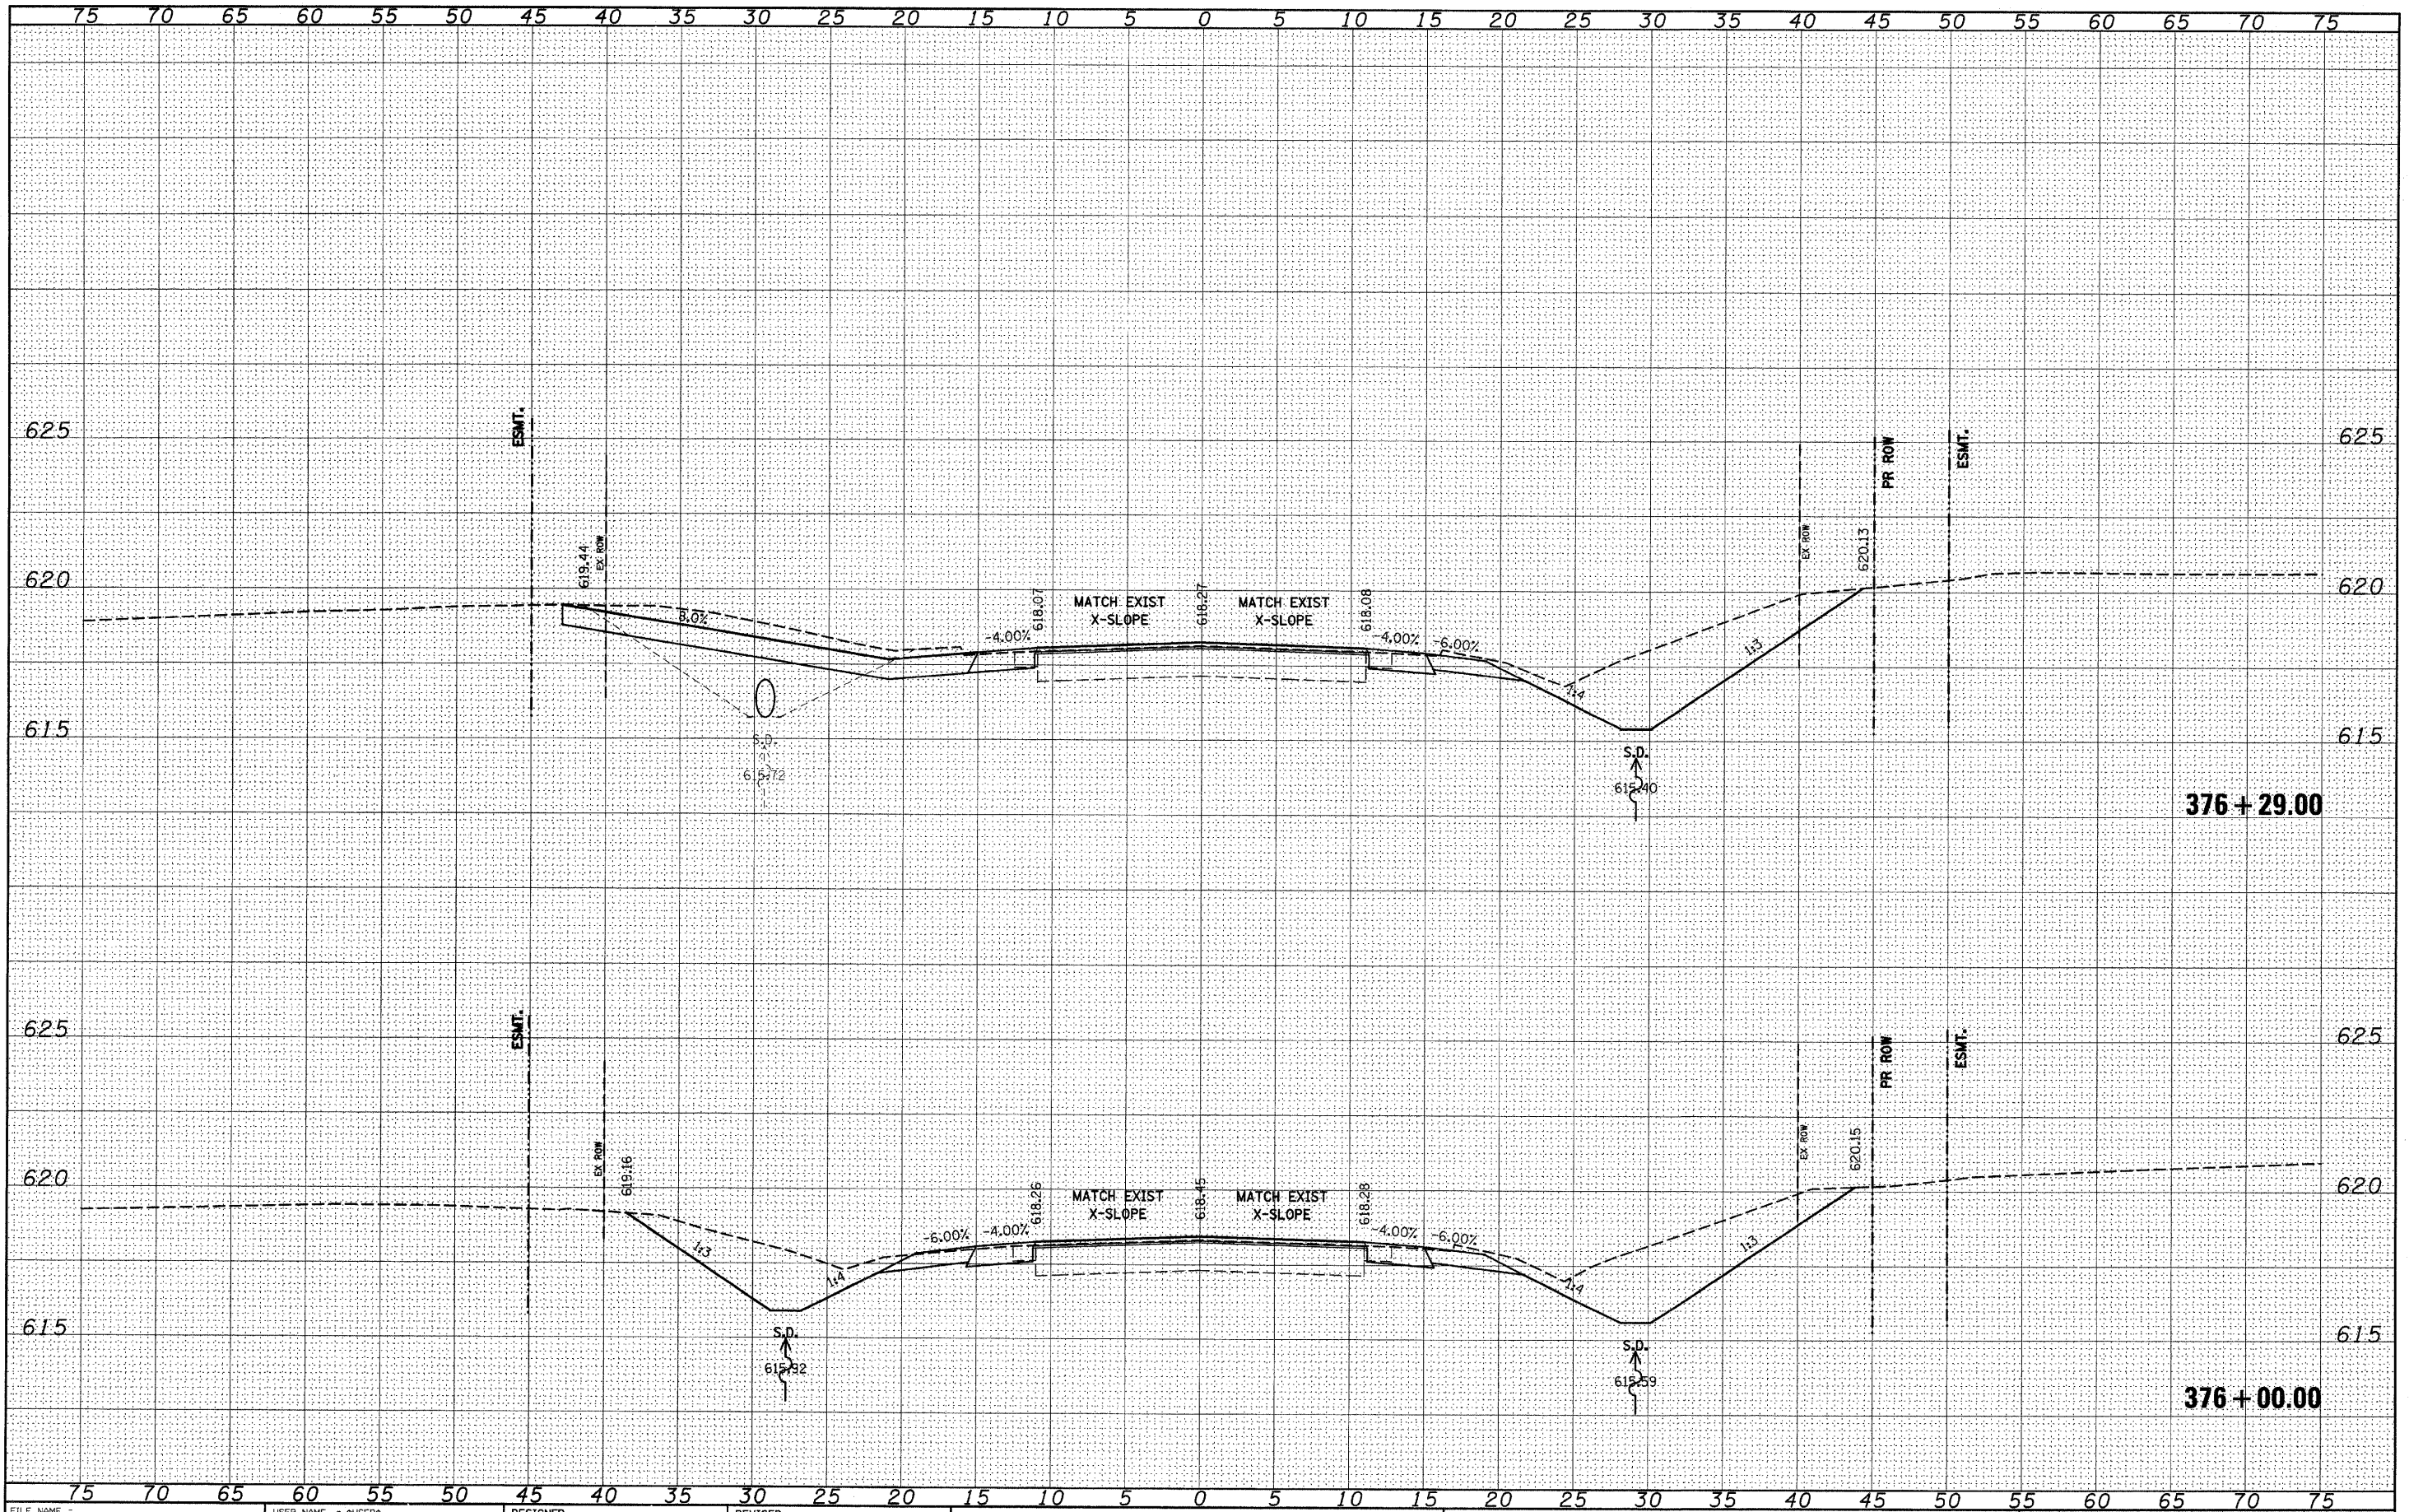

FILE NAME =
#FILE#

USER NAME = #USER#	DESIGNED -	REVISIED -
	DRAWN -	REVISIED -
PLOT SCALE = #SCALE#	CHECKED -	REVISIED -
PLOT DATE = #DATE#	DATE -	REVISIED -

STATE OF ILLINOIS
DEPARTMENT OF TRANSPORTATION

IL 158

SCALE: _____ SHEET NO. ___ OF ___ SHEETS STA. 376+00.00 TO STA. 376+29.00

F.A.P. RTE. 809	SECTION (133,134)RS-5, 135RS-6	COUNTY ST. CLAIR	TOTAL SHEETS 762	SHEET NO. 371
CONTRACT NO. 76A47				

ILLINOIS FED. AID PROJECT