


BY	DATE
SURVEYED	
NOTED	
PLOTTED	
AREAS CHECKED	

BY	DATE
SURVEYED	
NOTED	
PLOTTED	
AREAS CHECKED	

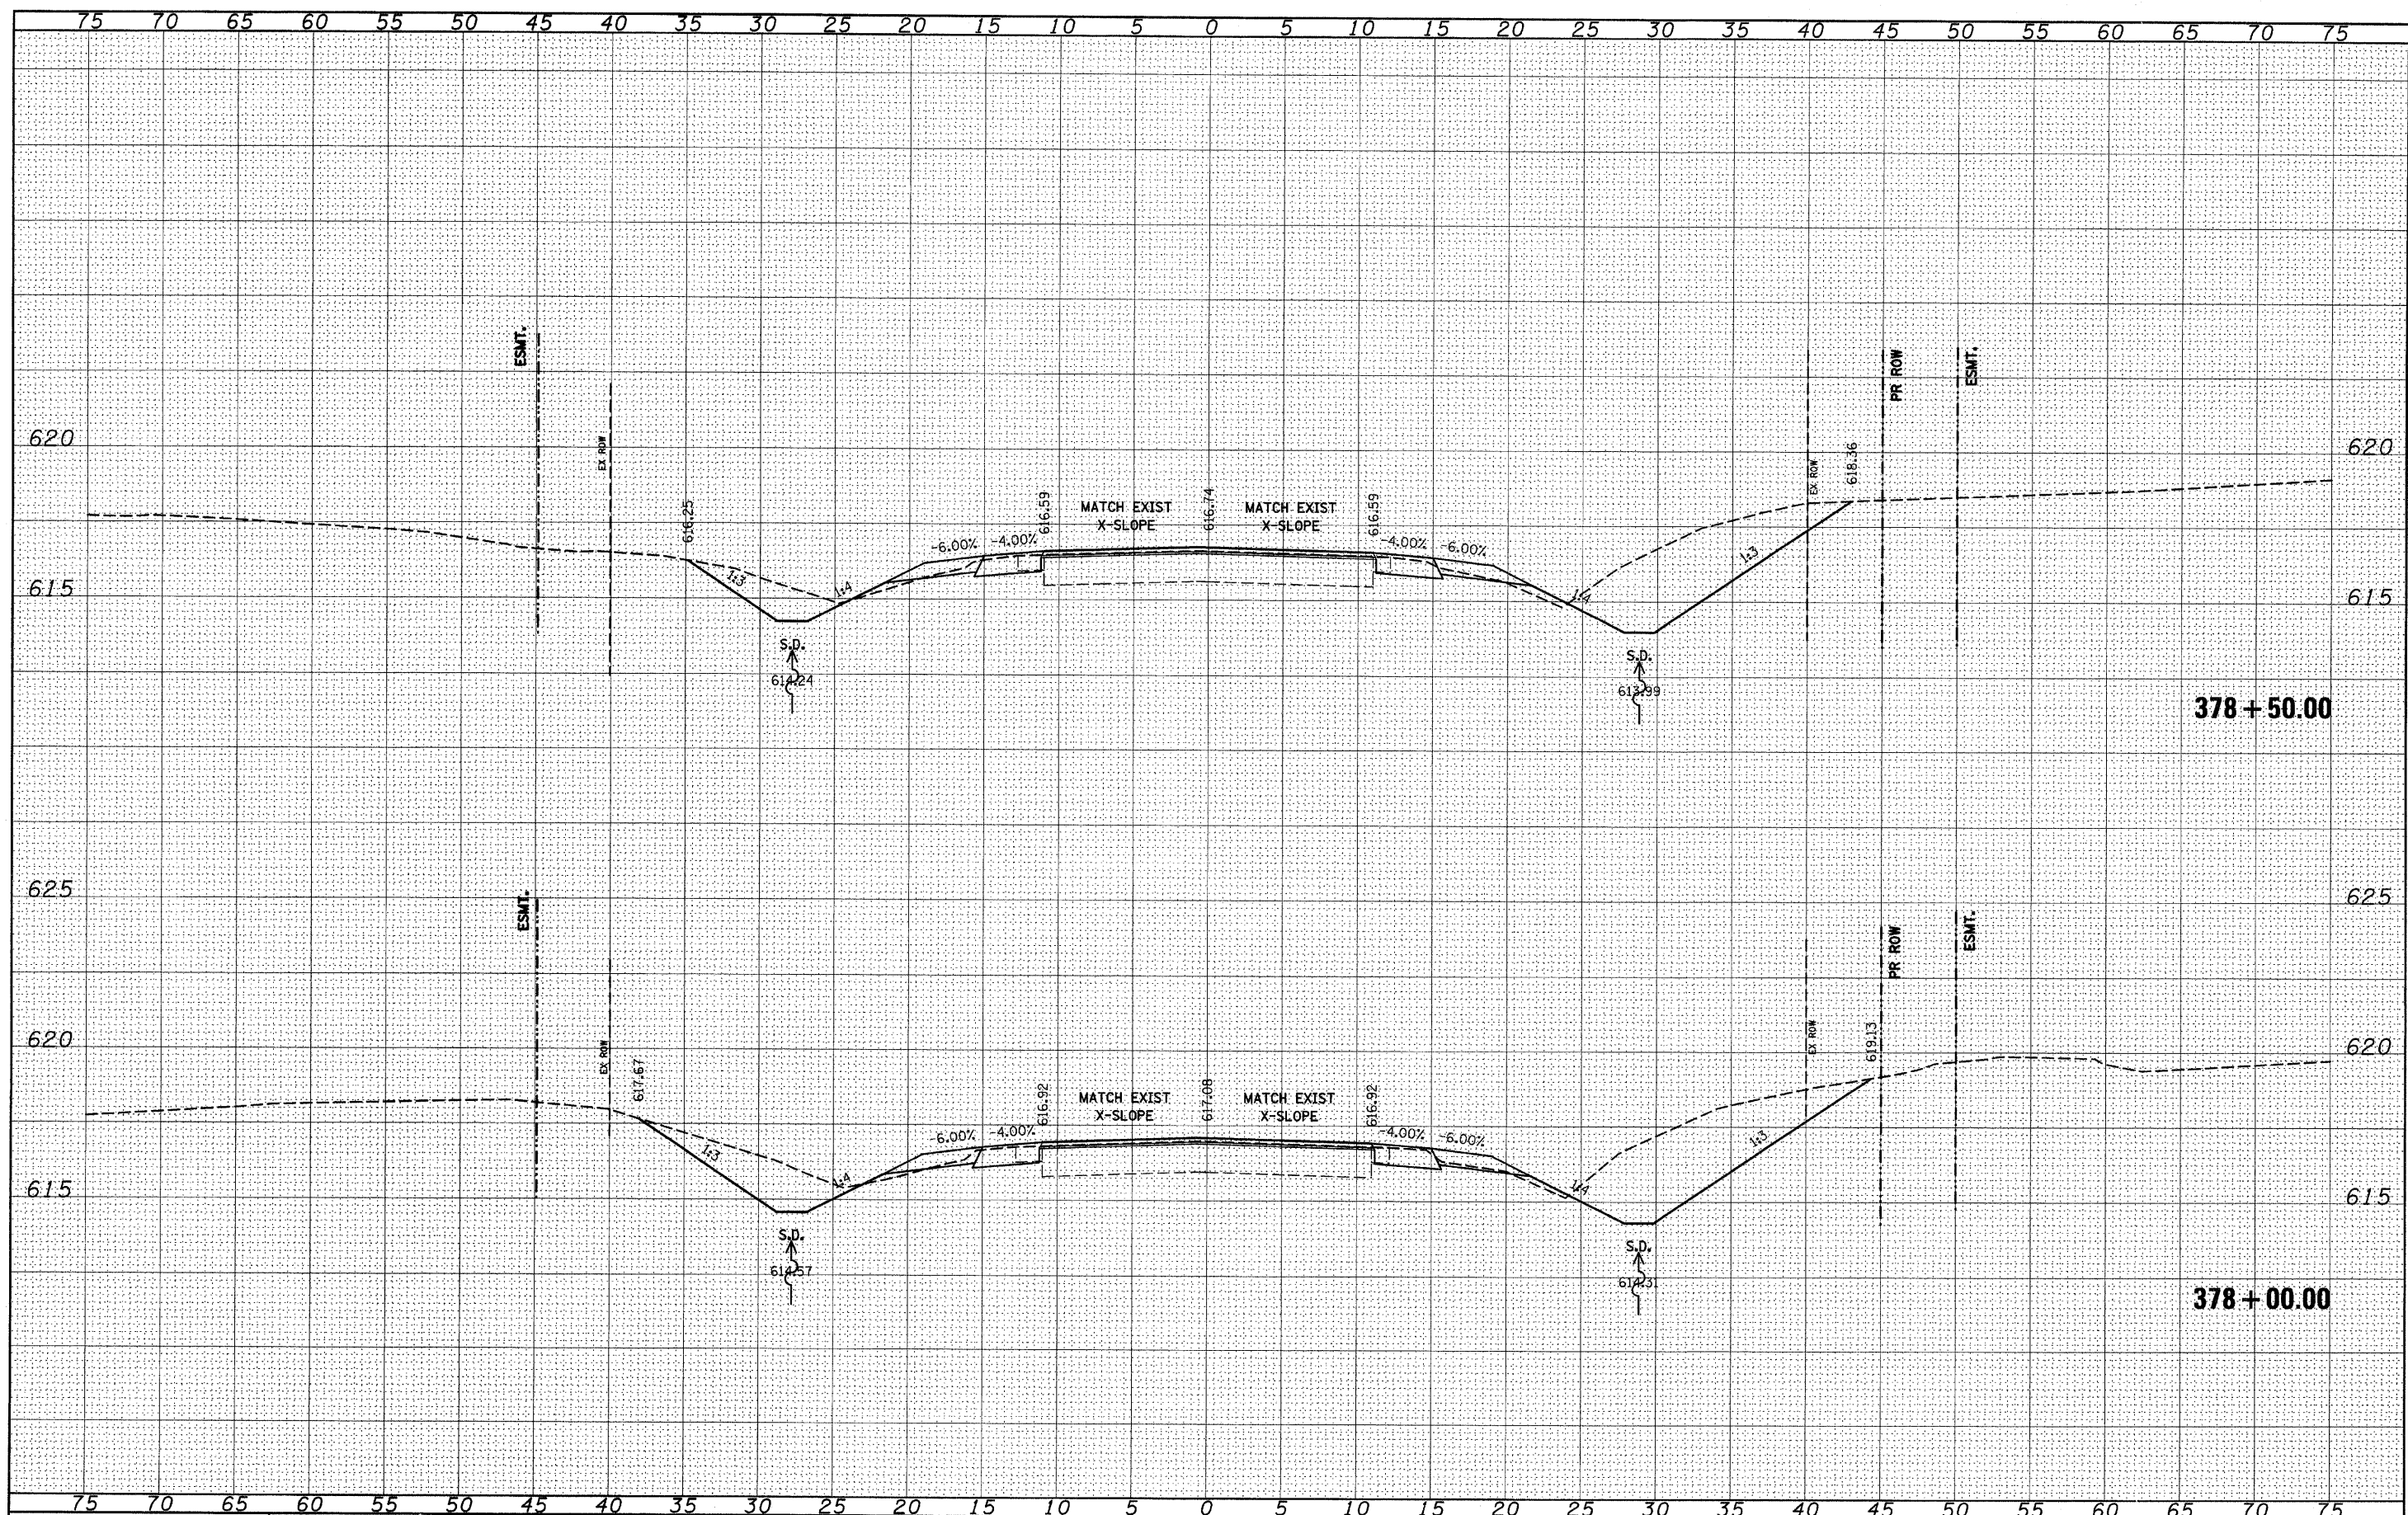

FILE NAME = #FILEL#

USER NAME = #USER#	DESIGNED -	REVISED -
PLOT SCALE = #SCALE#	DRAWN -	REVISED -
PLOT DATE = #DATE#	CHECKED -	REVISED -
	DATE -	REVISED -

**STATE OF ILLINOIS
DEPARTMENT OF TRANSPORTATION**

IL 158

SCALE: _____ SHEET NO. ___ OF ___ SHEETS STA. 378+00.00 TO STA. 378+50.00

F.A.P. RTE.	SECTION	COUNTY	TOTAL SHEETS	SHEET NO.
809	(133,134)RS-5, 135RS-6	ST. CLAIR	762	374
CONTRACT NO. 76A47			ILLINOIS FED. AID PROJECT	