


FINAL SURVEY CHECKED BY DATE
 SURVEY PLOTTED BY DATE
 NOTE BOOK TEMPLATE AREAS CHECKED NO.

ORIGINAL SURVEY CHECKED BY DATE
 SURVEY PLOTTED BY DATE
 NOTE BOOK TEMPLATE AREAS CHECKED NO.

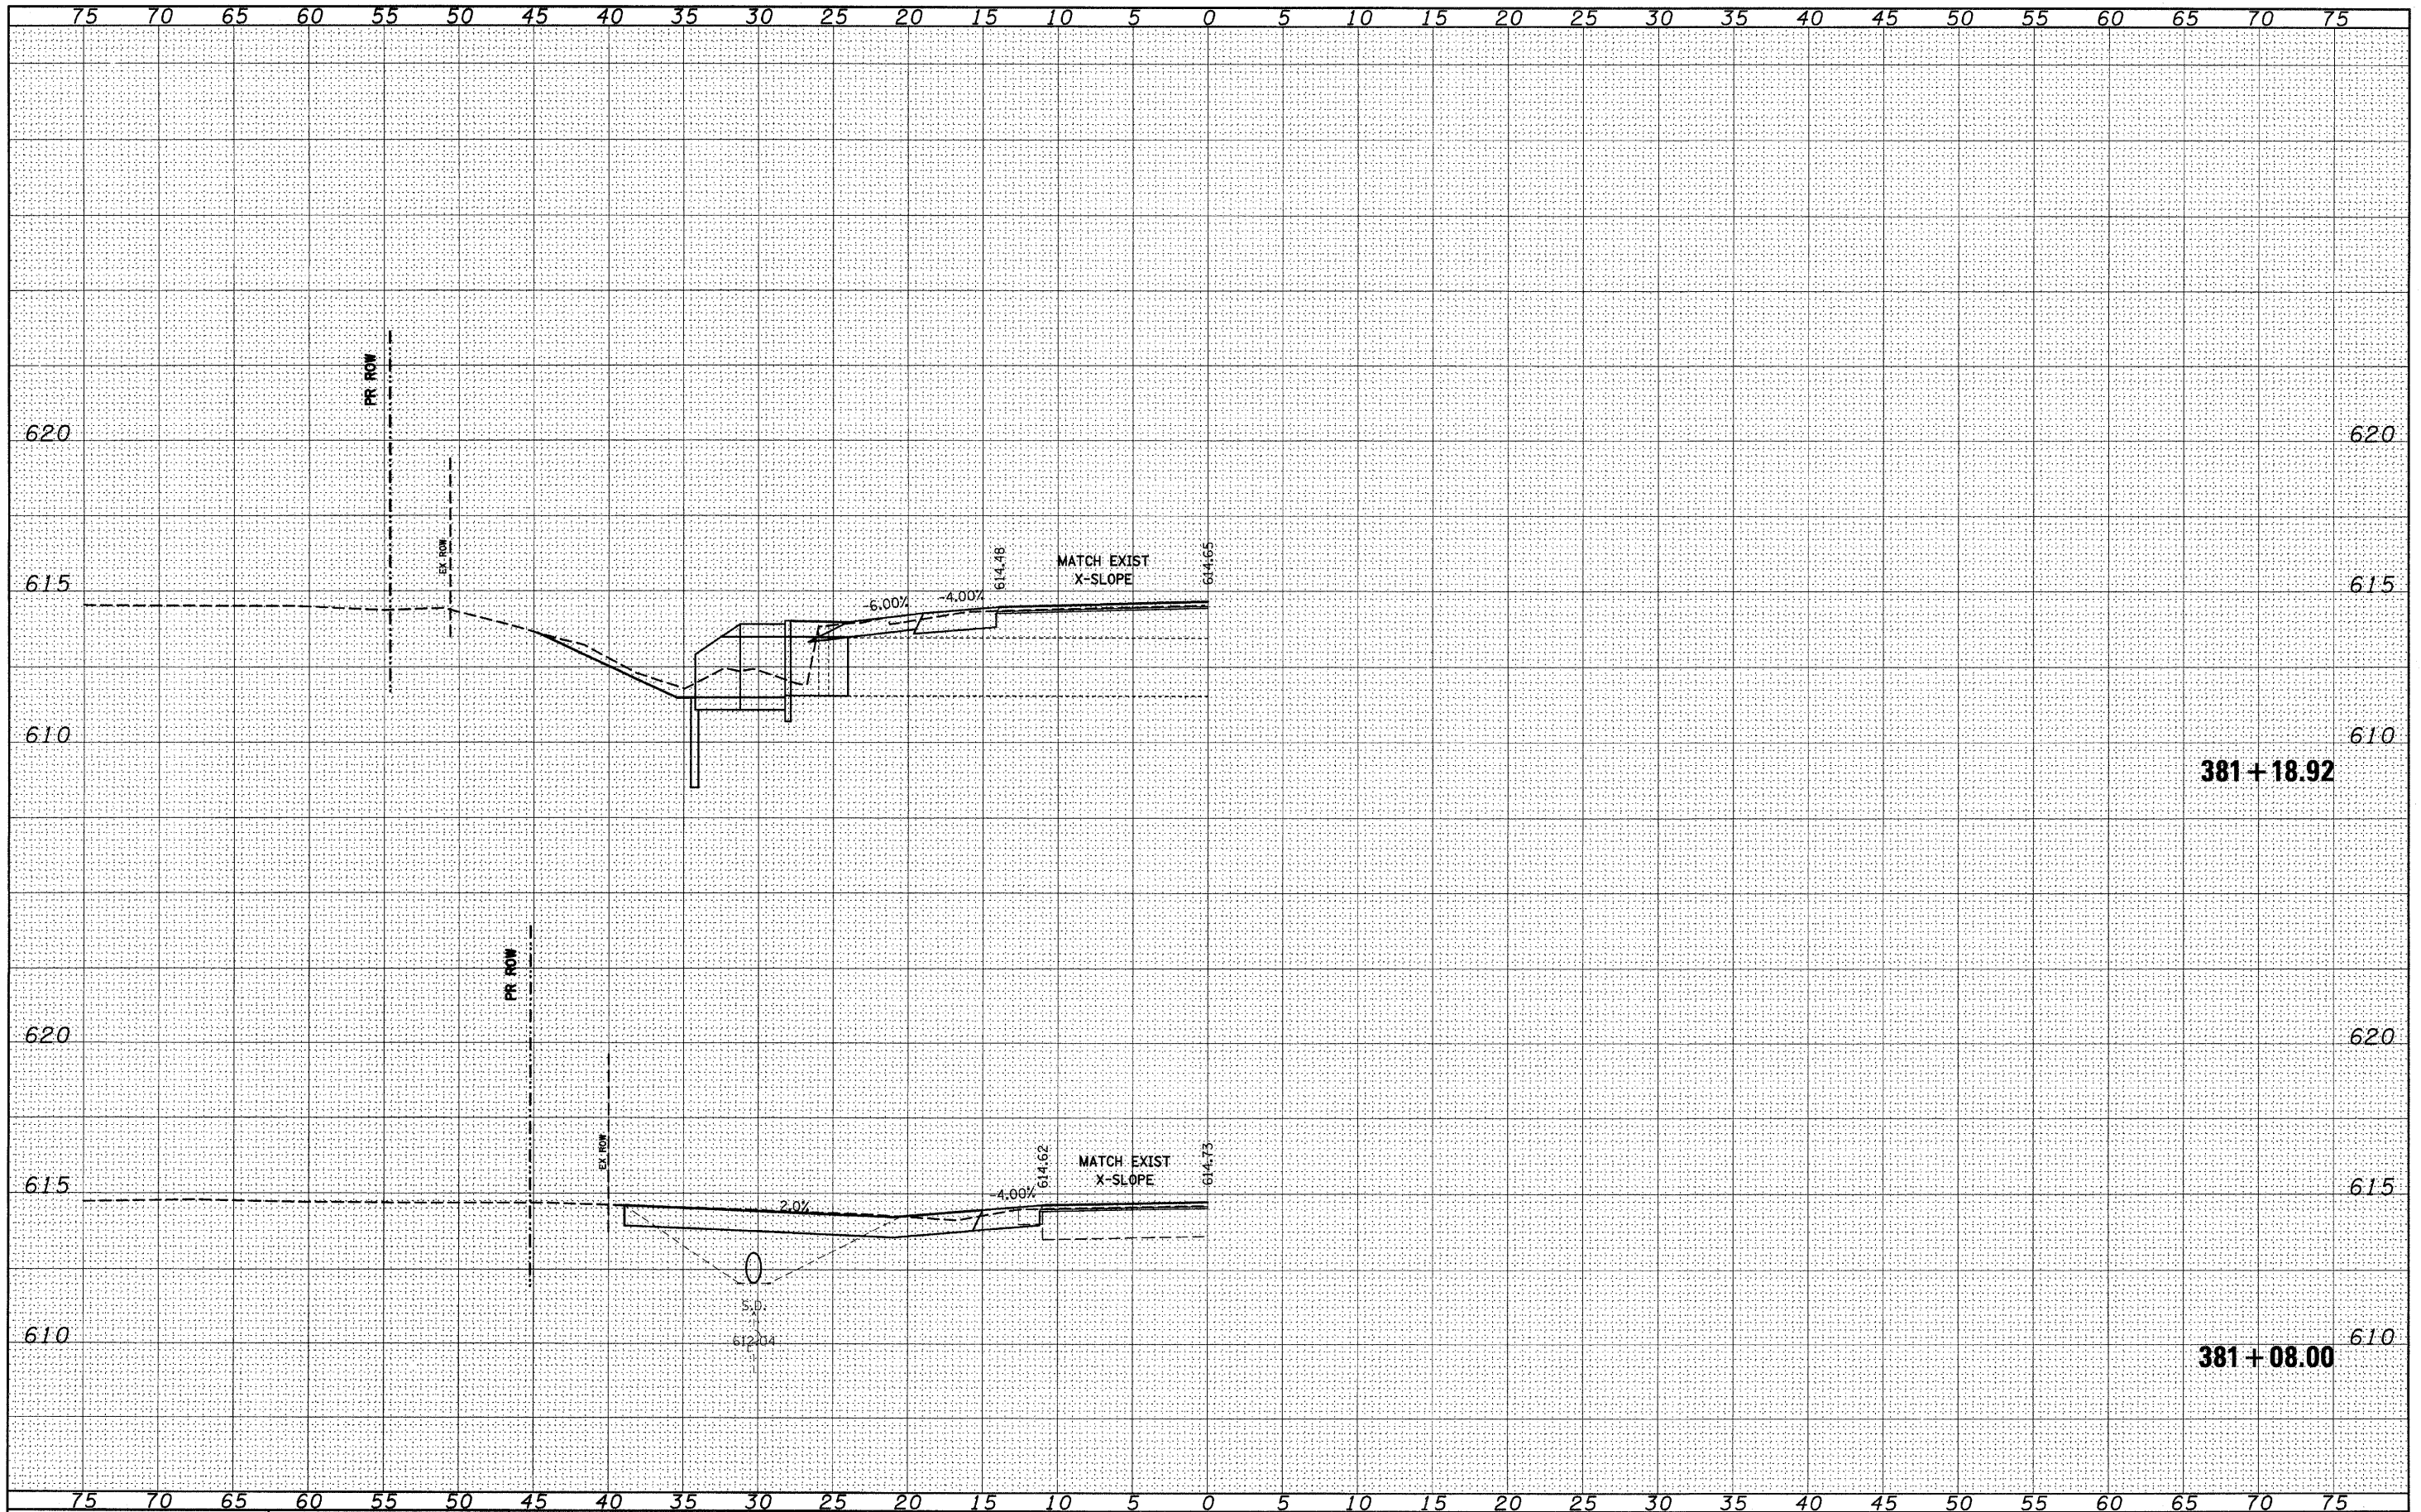

| | | | | | | | | | | | |
|-------------|--------------------|------------|-----------|---|---------------|---------------------------|---------------------------------|----------------------------------|------------------|--------------------|--|
| FILE NAME = | USER NAME = *USER* | DESIGNED - | REVISED - | STATE OF ILLINOIS DEPARTMENT OF TRANSPORTATION | IL 158 | F.A.P. RTE. 809 | SECTION (133,134)RS-5, 135RS-6 | COUNTY ST. CLAIR | TOTAL SHEETS 762 | SHEET NO. 378 | |
| *FILE# | | DRAWN - | REVISED - | | | SCALE: _____ | SHEET NO. _____ OF _____ SHEETS | STA. 381+08.00 TO STA. 381+18.92 | | CONTRACT NO. 76A47 | |
| | | CHECKED - | REVISED - | | | ILLINOIS FED. AID PROJECT | | | | | |
| | | DATE - | REVISED - | | | | | | | | |