


DATE	
BY	
DESIGNED	
DRAWN	
CHECKED	
PLotted	
NOTE BOOK	
AREAS CHECKED	
NO.	

DATE	
BY	
DESIGNED	
DRAWN	
CHECKED	
PLotted	
NOTE BOOK	
AREAS CHECKED	
NO.	

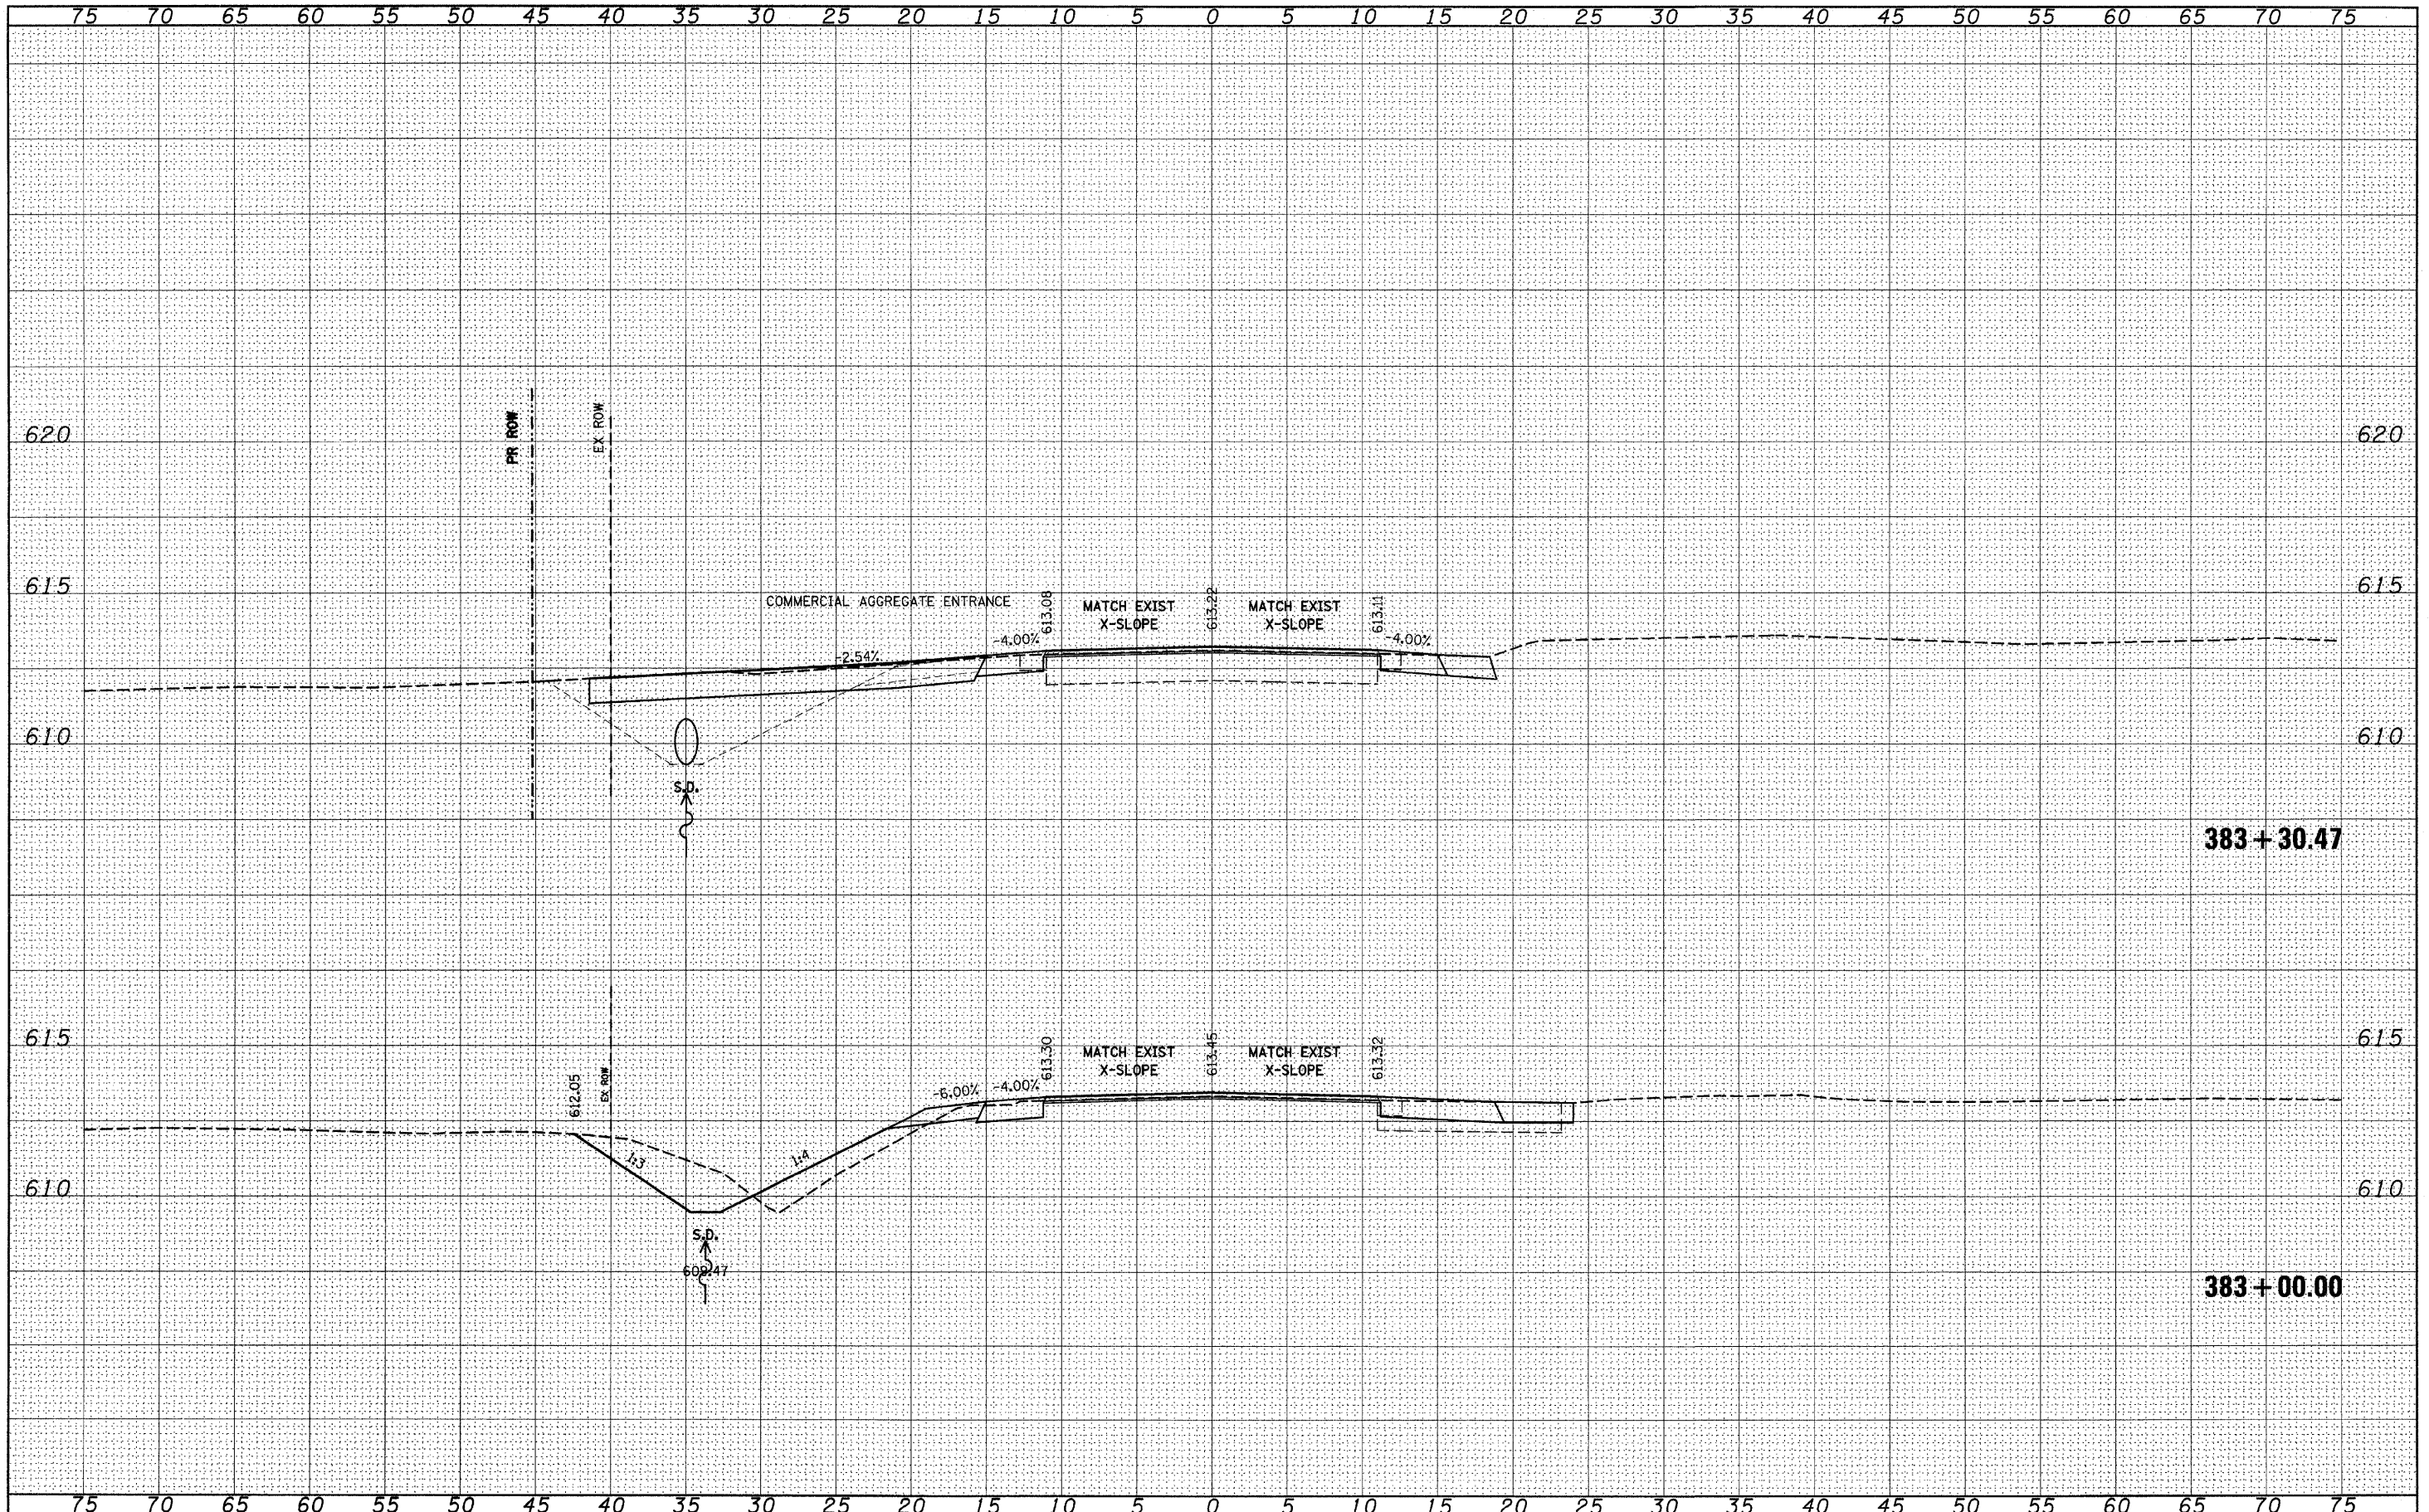

FILE NAME =  
#FILE#

USER NAME = #USER#	DESIGNED -	REVISIED -
	DRAWN -	REVISIED -
PLOT SCALE = #SCALE#	CHECKED -	REVISIED -
PLOT DATE = #DATE#	DATE -	REVISIED -

**STATE OF ILLINOIS  
DEPARTMENT OF TRANSPORTATION**

**IL 158**

SCALE: \_\_\_\_\_ SHEET NO. \_\_\_ OF \_\_\_ SHEETS STA. 383+00.00 TO STA. 383+30.47

F.A.P. RTE.	SECTION	COUNTY	TOTAL SHEETS	SHEET NO.
809	(133,134)RS-5, 135RS-6	ST. CLAIR	762	381
CONTRACT NO. 76A47			ILLINOIS FED. AID PROJECT	