


FINAL SURVEY	SURVEYED	DATE
NOTE BOOK	PKOTTED	BY
NO.	TEMPLATE	
	AREAS	
	CHECKED	

ORIGINAL SURVEY	SURVEYED	DATE
NOTE BOOK	PKOTTED	BY
NO.	TEMPLATE	
	AREAS	
	CHECKED	

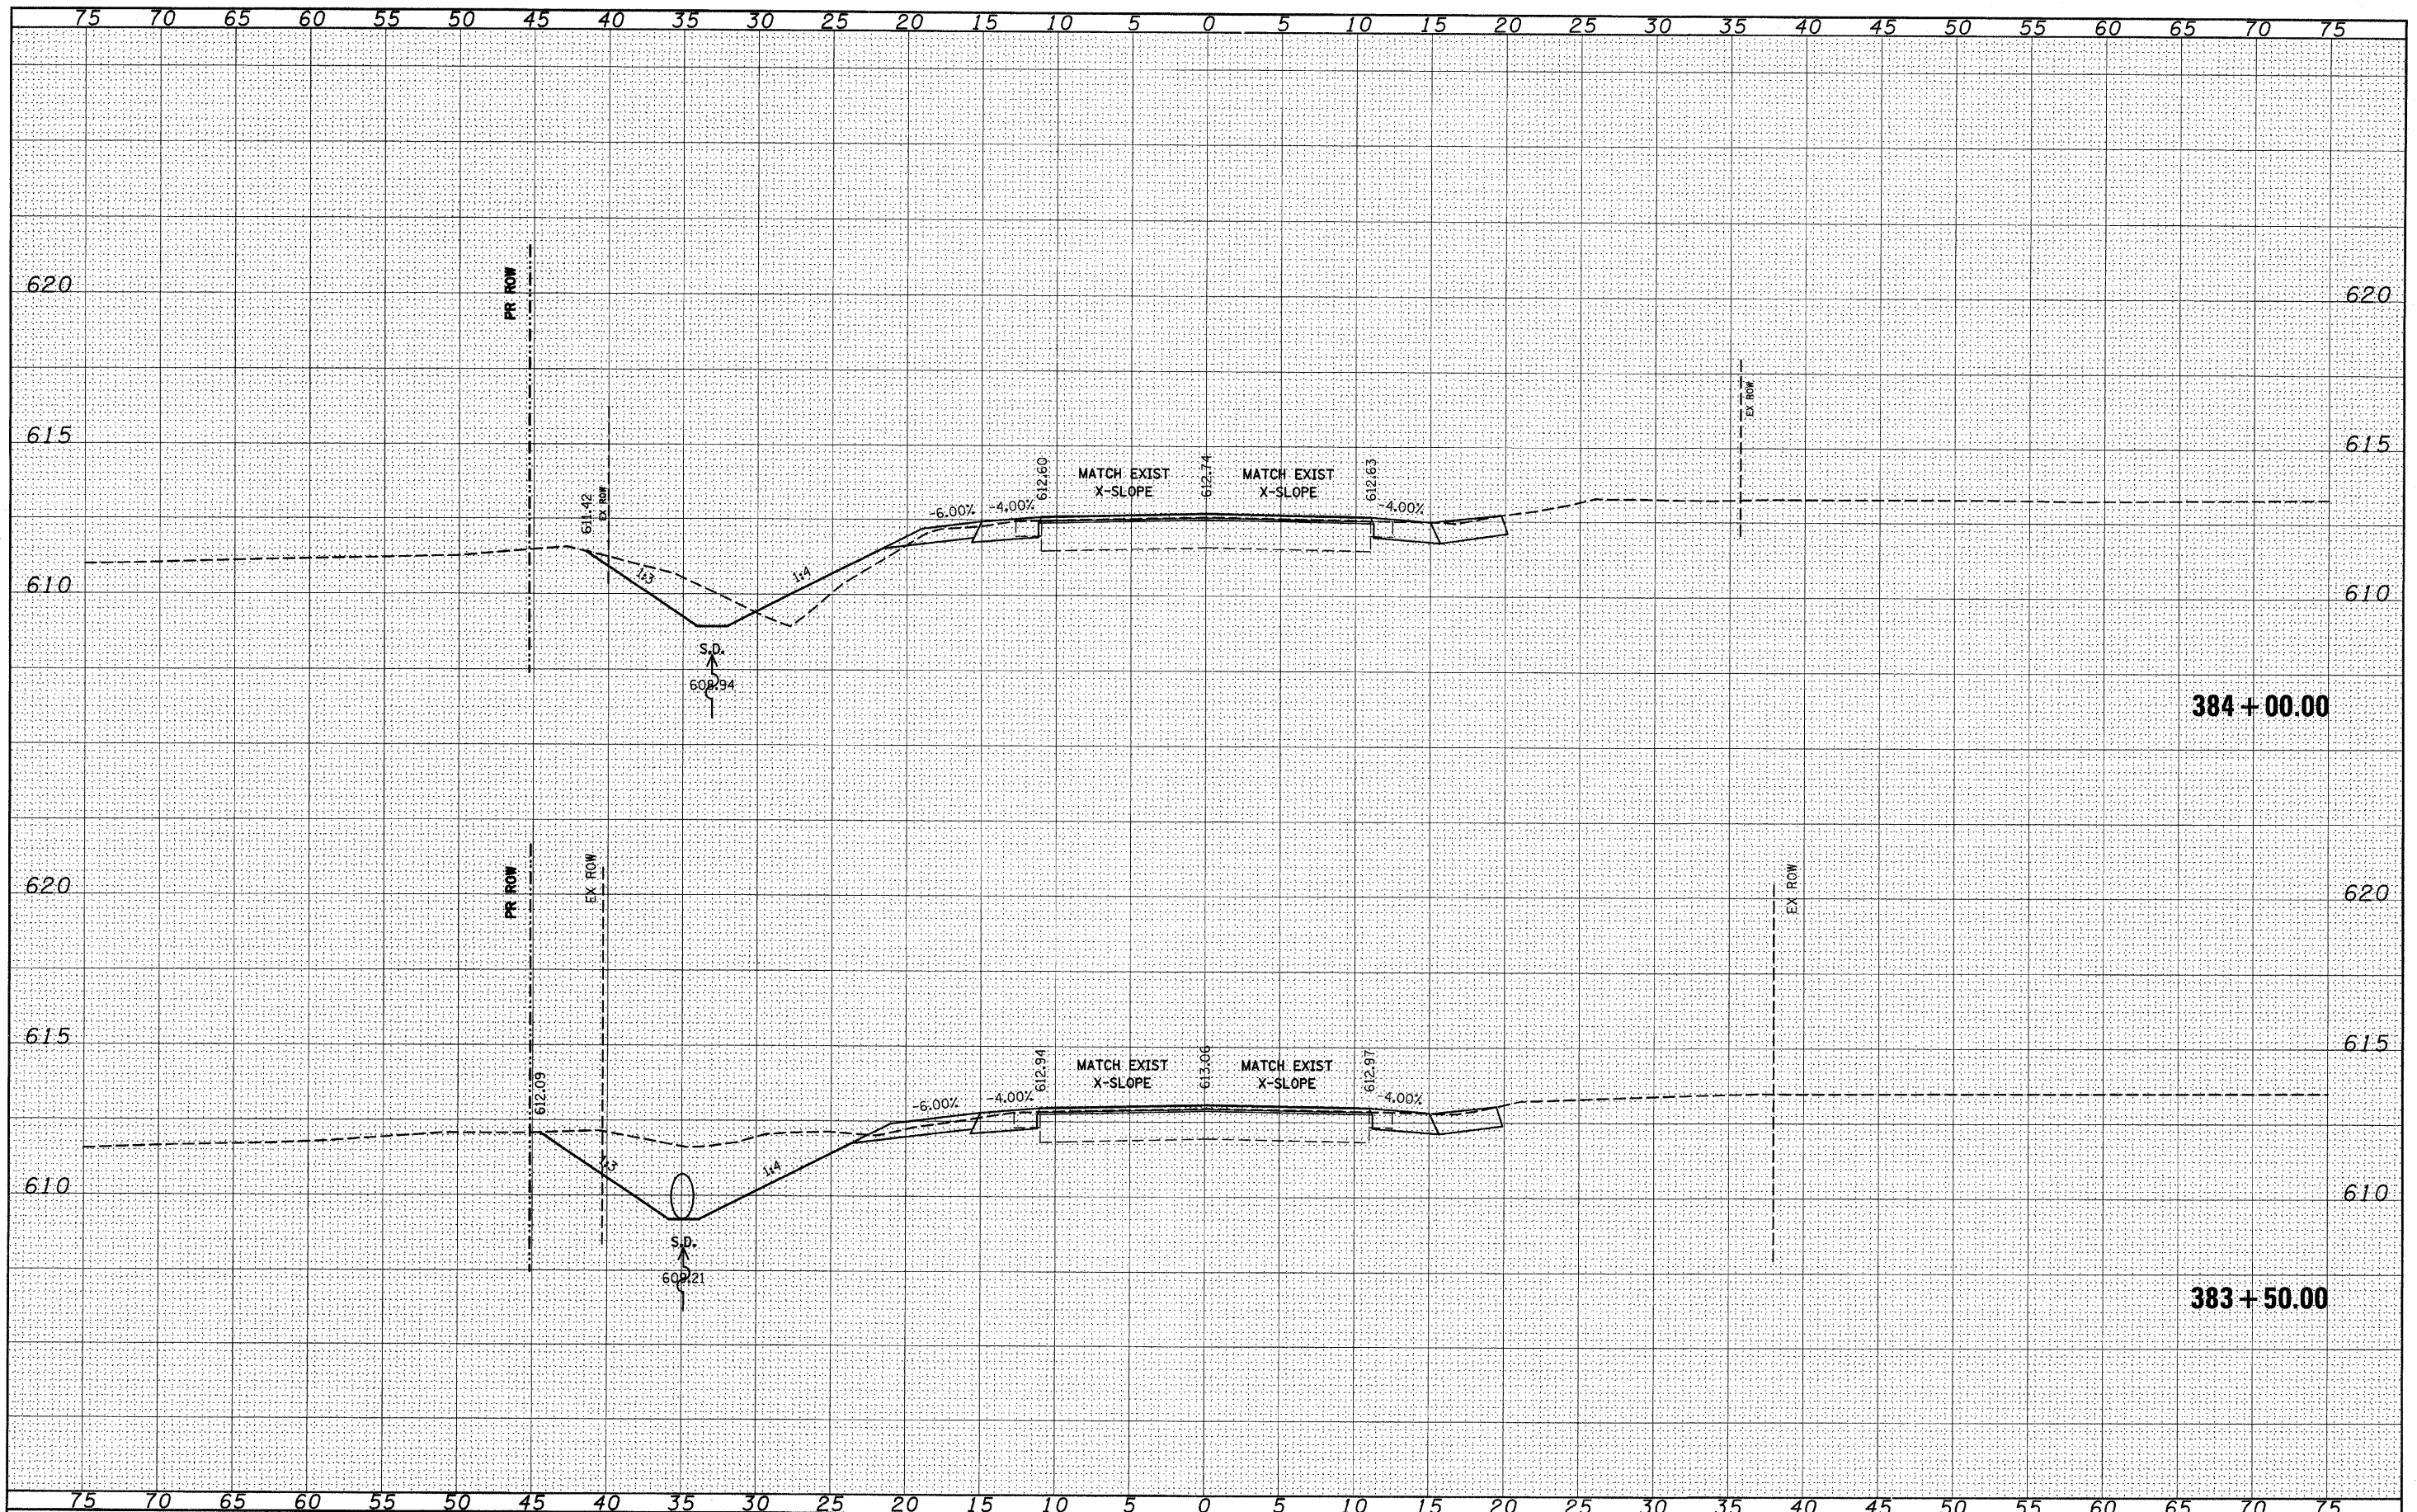

FILE NAME -	USER NAME - #USER#	DESIGNED -	REVISED -	<b>STATE OF ILLINOIS</b> <b>DEPARTMENT OF TRANSPORTATION</b>	<b>IL 158</b>	F.A.P. RTE.	SECTION	COUNTY	TOTAL SHEETS	SHEET NO.	
#FILEL#		DRAWN -	REVISED -			809	(133,134)RS-5, 135RS-6	ST. CLAIR	762	382	
		CHECKED -	REVISED -			CONTRACT NO. 76A47					
		DATE -	REVISED -			ILLINOIS FED. AID PROJECT					
				SCALE: _____ SHEET NO. ___ OF ___ SHEETS		STA. 383+50.00 TO STA. 384+00.00					