


FINAL SURVEY	DATE
SURVEYED	BY
NOTE BOOK	NO.
TEMPLATE	AREAS CHECKED
AREAS CHECKED	

ORIGINAL SURVEY	DATE
SURVEYED	BY
NOTE BOOK	NO.
TEMPLATE	AREAS CHECKED
AREAS CHECKED	

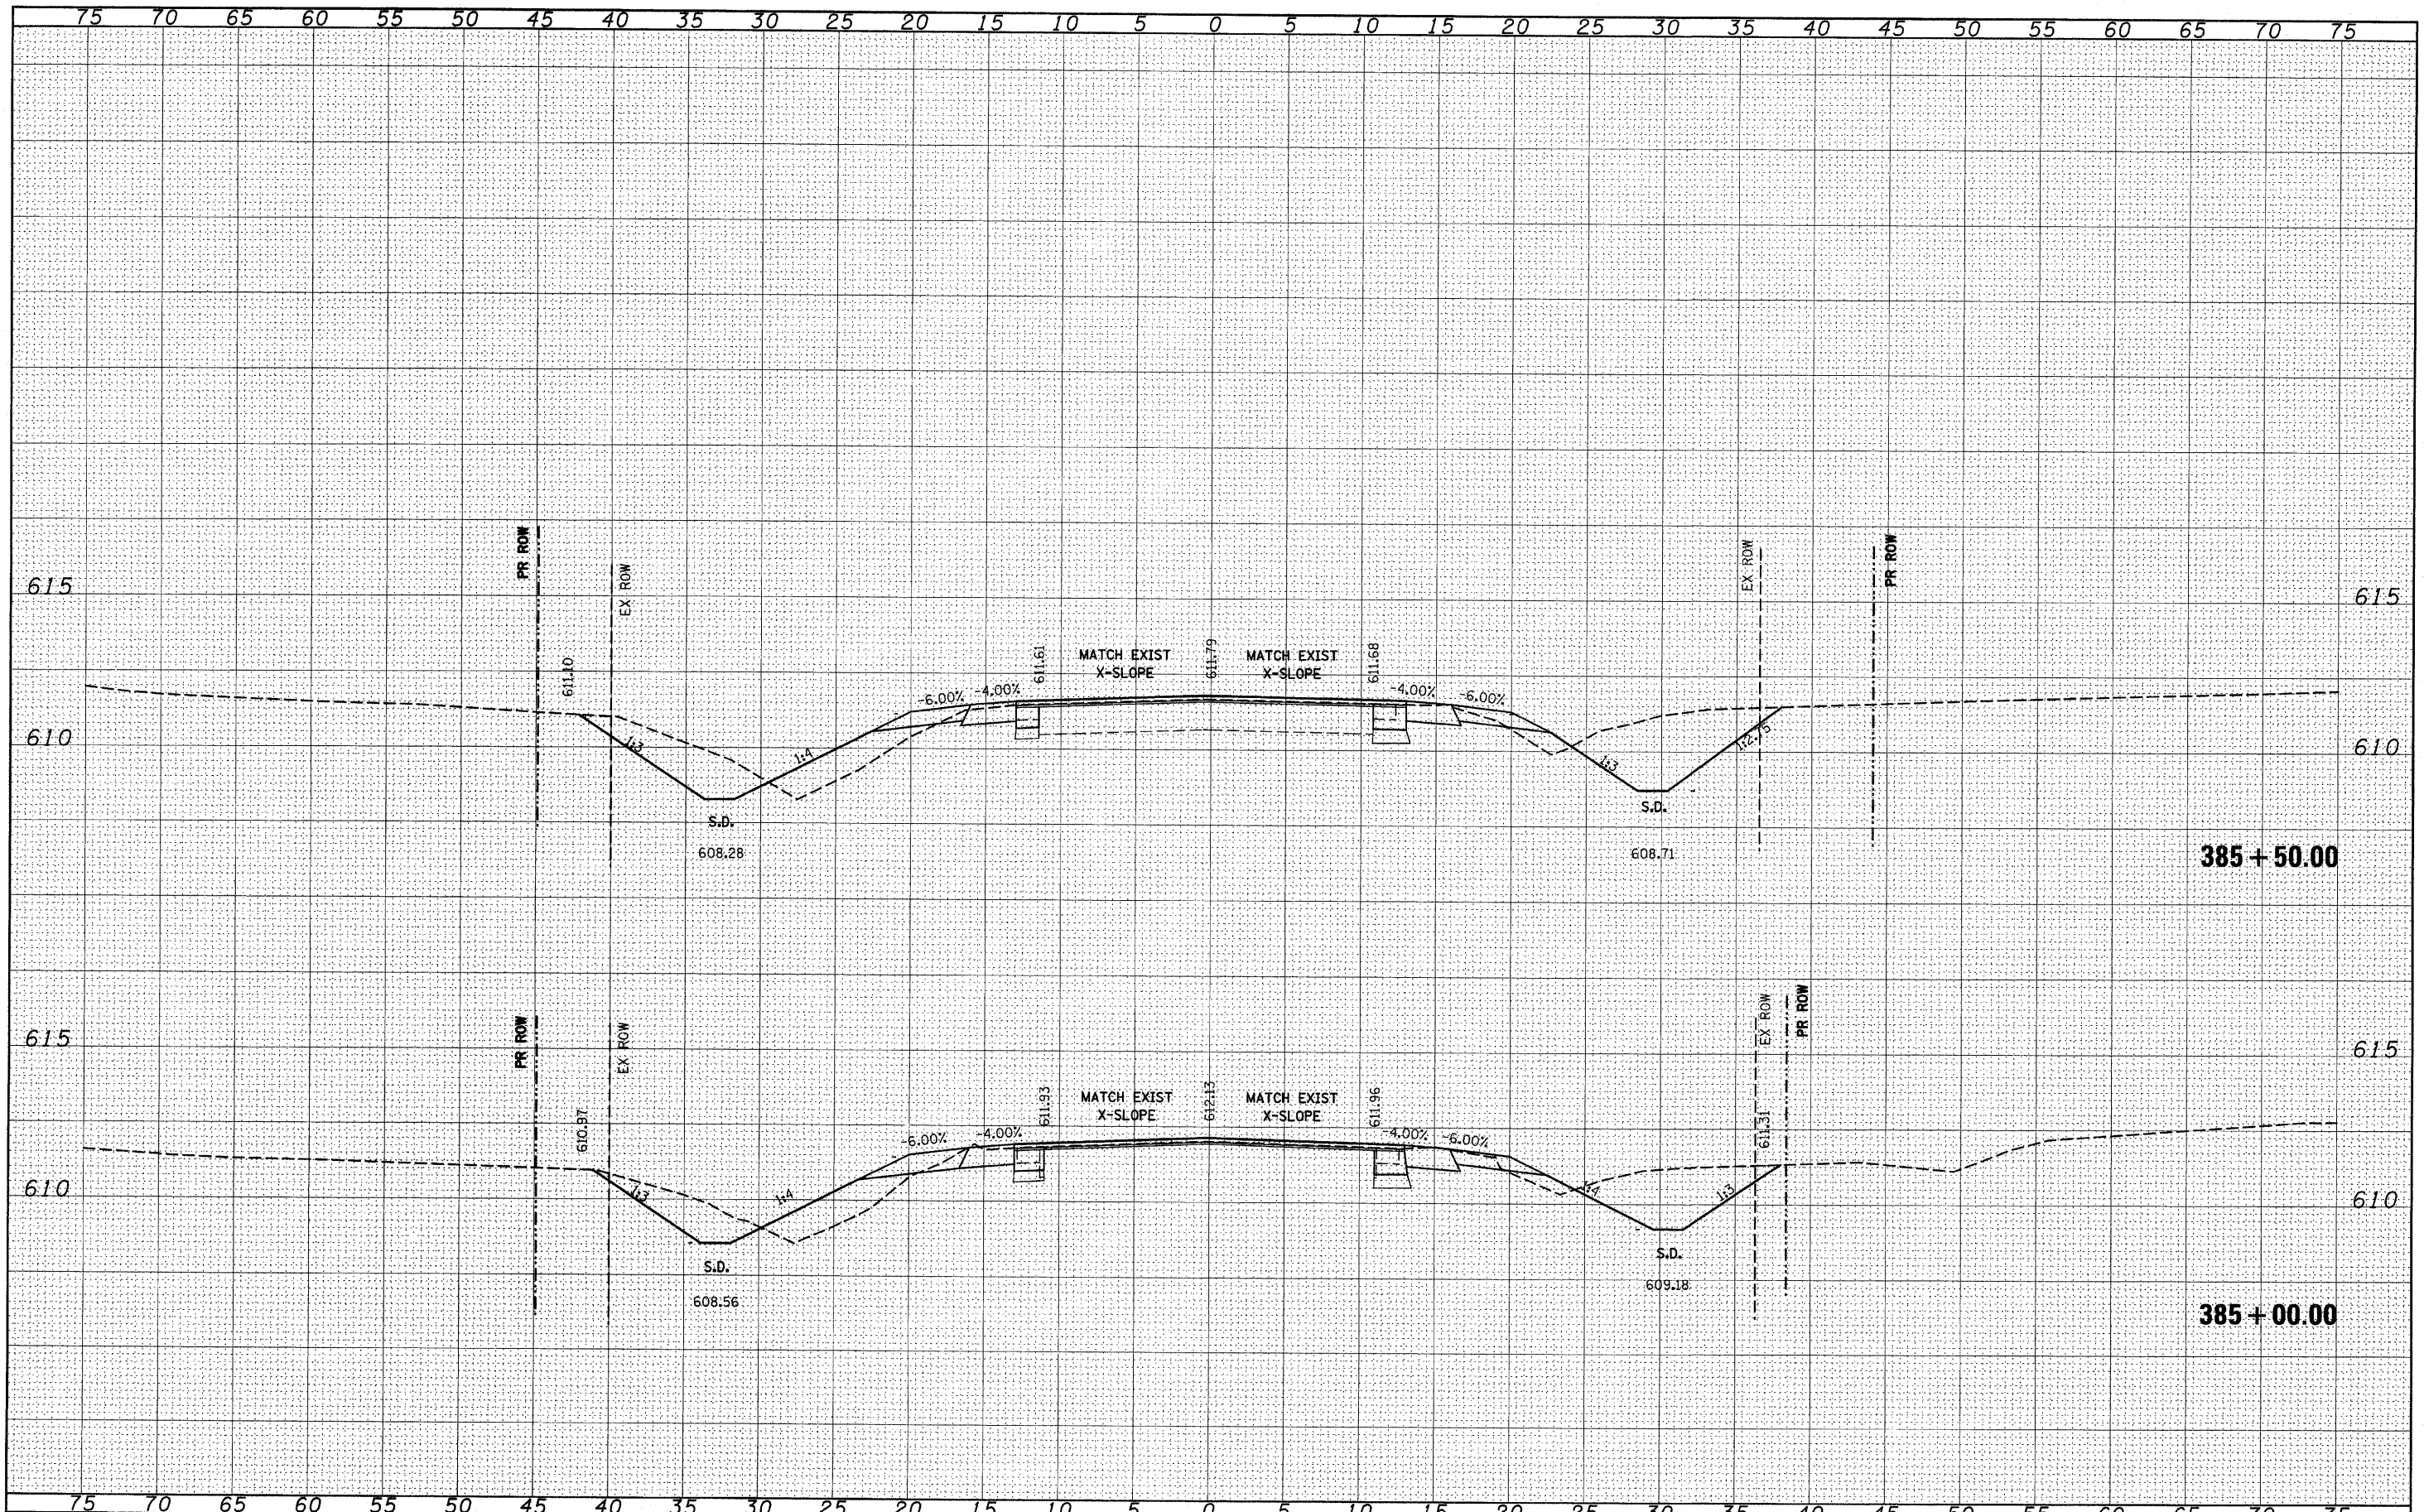

FILE NAME =	USER NAME = *USER*	DESIGNED -	REVISED -	<b>STATE OF ILLINOIS</b> <b>DEPARTMENT OF TRANSPORTATION</b>	<b>IL 158</b>	F.A.P. RTE.	SECTION	COUNTY	TOTAL SHEETS	SHEET NO.
#FILE#		DRAWN -	REVISED -			809	(133,134)RS-5, 135RS-6	ST. CLAIR	762	385
PLOT SCALE = #SCALE#		CHECKED -	REVISED -			CONTRACT NO. 76447		ILLINOIS FED. AID PROJECT		
PLOT DATE = #DATE#		DATE -	REVISED -			SCALE: _____ SHEET NO. ___ OF ___ SHEETS STA. 385+00.00 TO STA. 385+50.00				