


DATE	
BY	
SIGNED	
SURVEY	
NOTE BOOK	
NO.	
AREAS CHECKED	

DATE	
BY	
SIGNED	
PLOTTED	
NOTE BOOK	
NO.	
AREAS CHECKED	

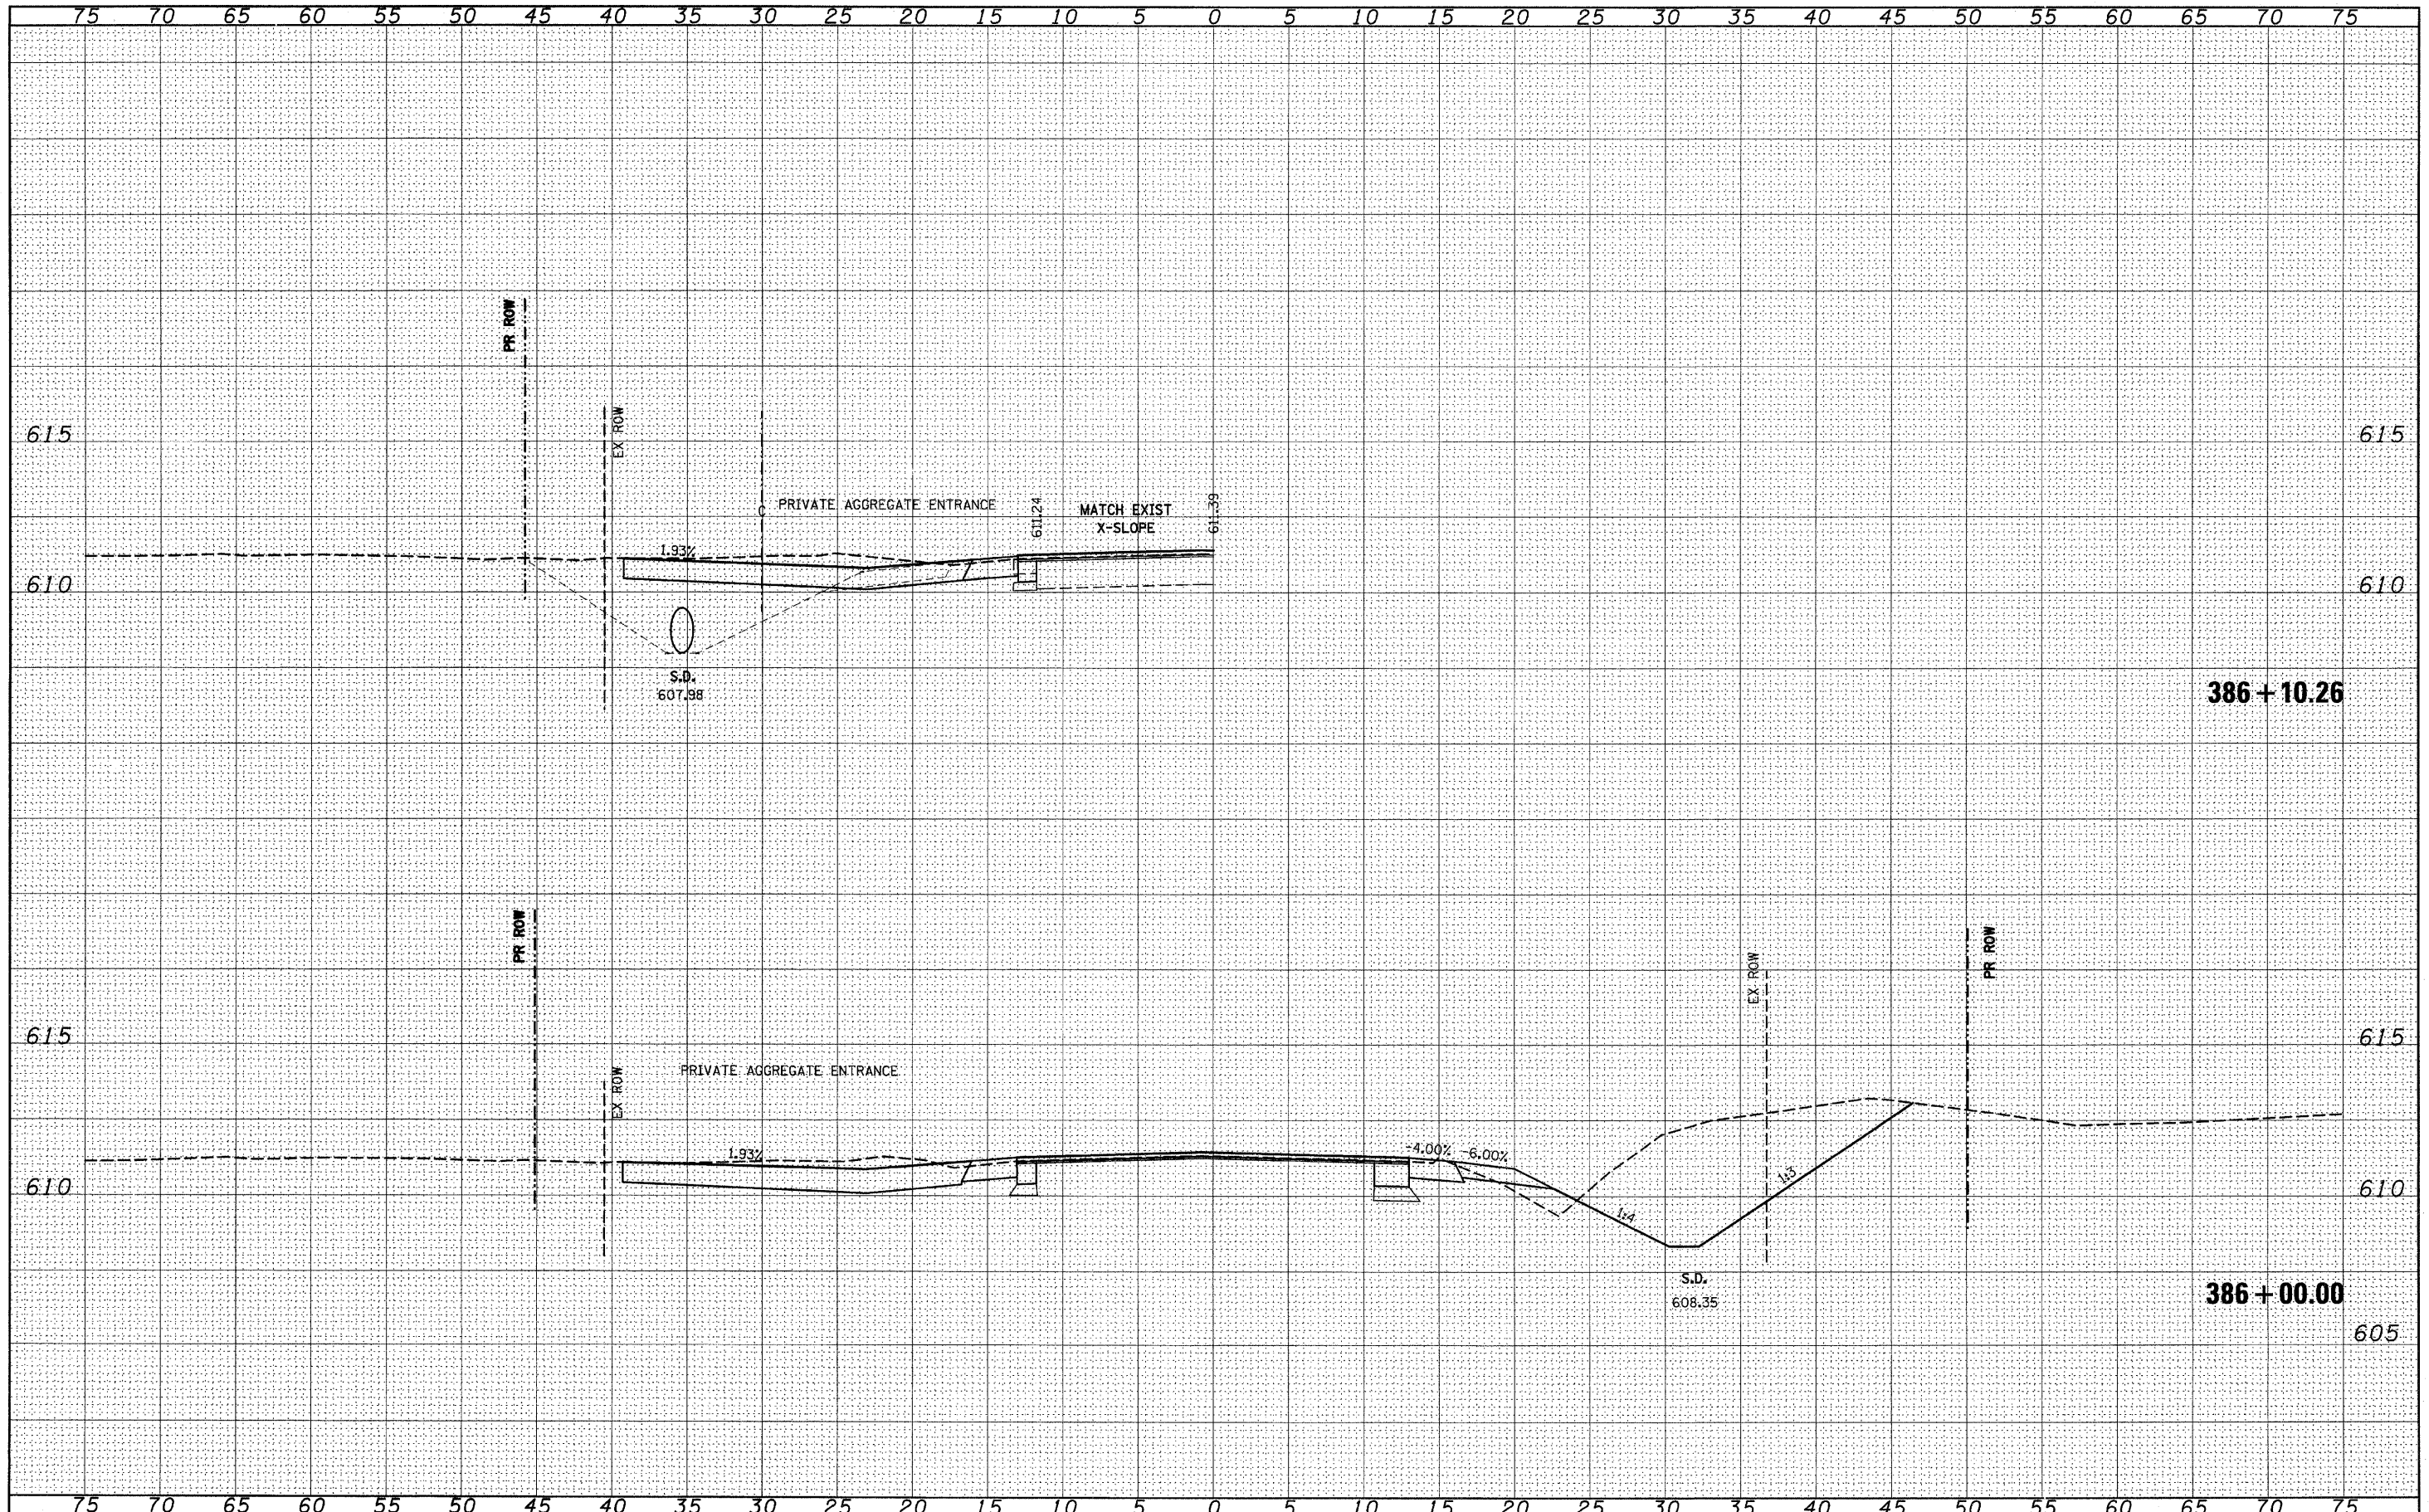

FILE NAME =	USER NAME = *USER*	DESIGNED -	REVISED -	STATE OF ILLINOIS DEPARTMENT OF TRANSPORTATION	IL 158	F.A.P. RTE.	SECTION	COUNTY	TOTAL SHEETS	SHEET NO.	
*FILE#		DRAWN -	REVISED -			809	(133,134)RS-5, 135RS-6	ST. CLAIR	762	386	
		CHECKED -	REVISED -			CONTRACT NO. 76A47					
		DATE -	REVISED -			[ILLINOIS] FED. AID PROJECT					

SCALE: _____ SHEET NO. ___ OF ___ SHEETS STA. 386+00.00 TO STA. 386+10.26