


DATE	
BY	
FINAL SURVEY	SURVEYED
NOTE BOOK	PLOTTED
NO.	TEMPLATE
	AREAS CHECKED

DATE	
BY	
ORIGINAL SURVEY	SURVEYED
NOTE BOOK	PLOTTED
NO.	TEMPLATE
	AREAS CHECKED

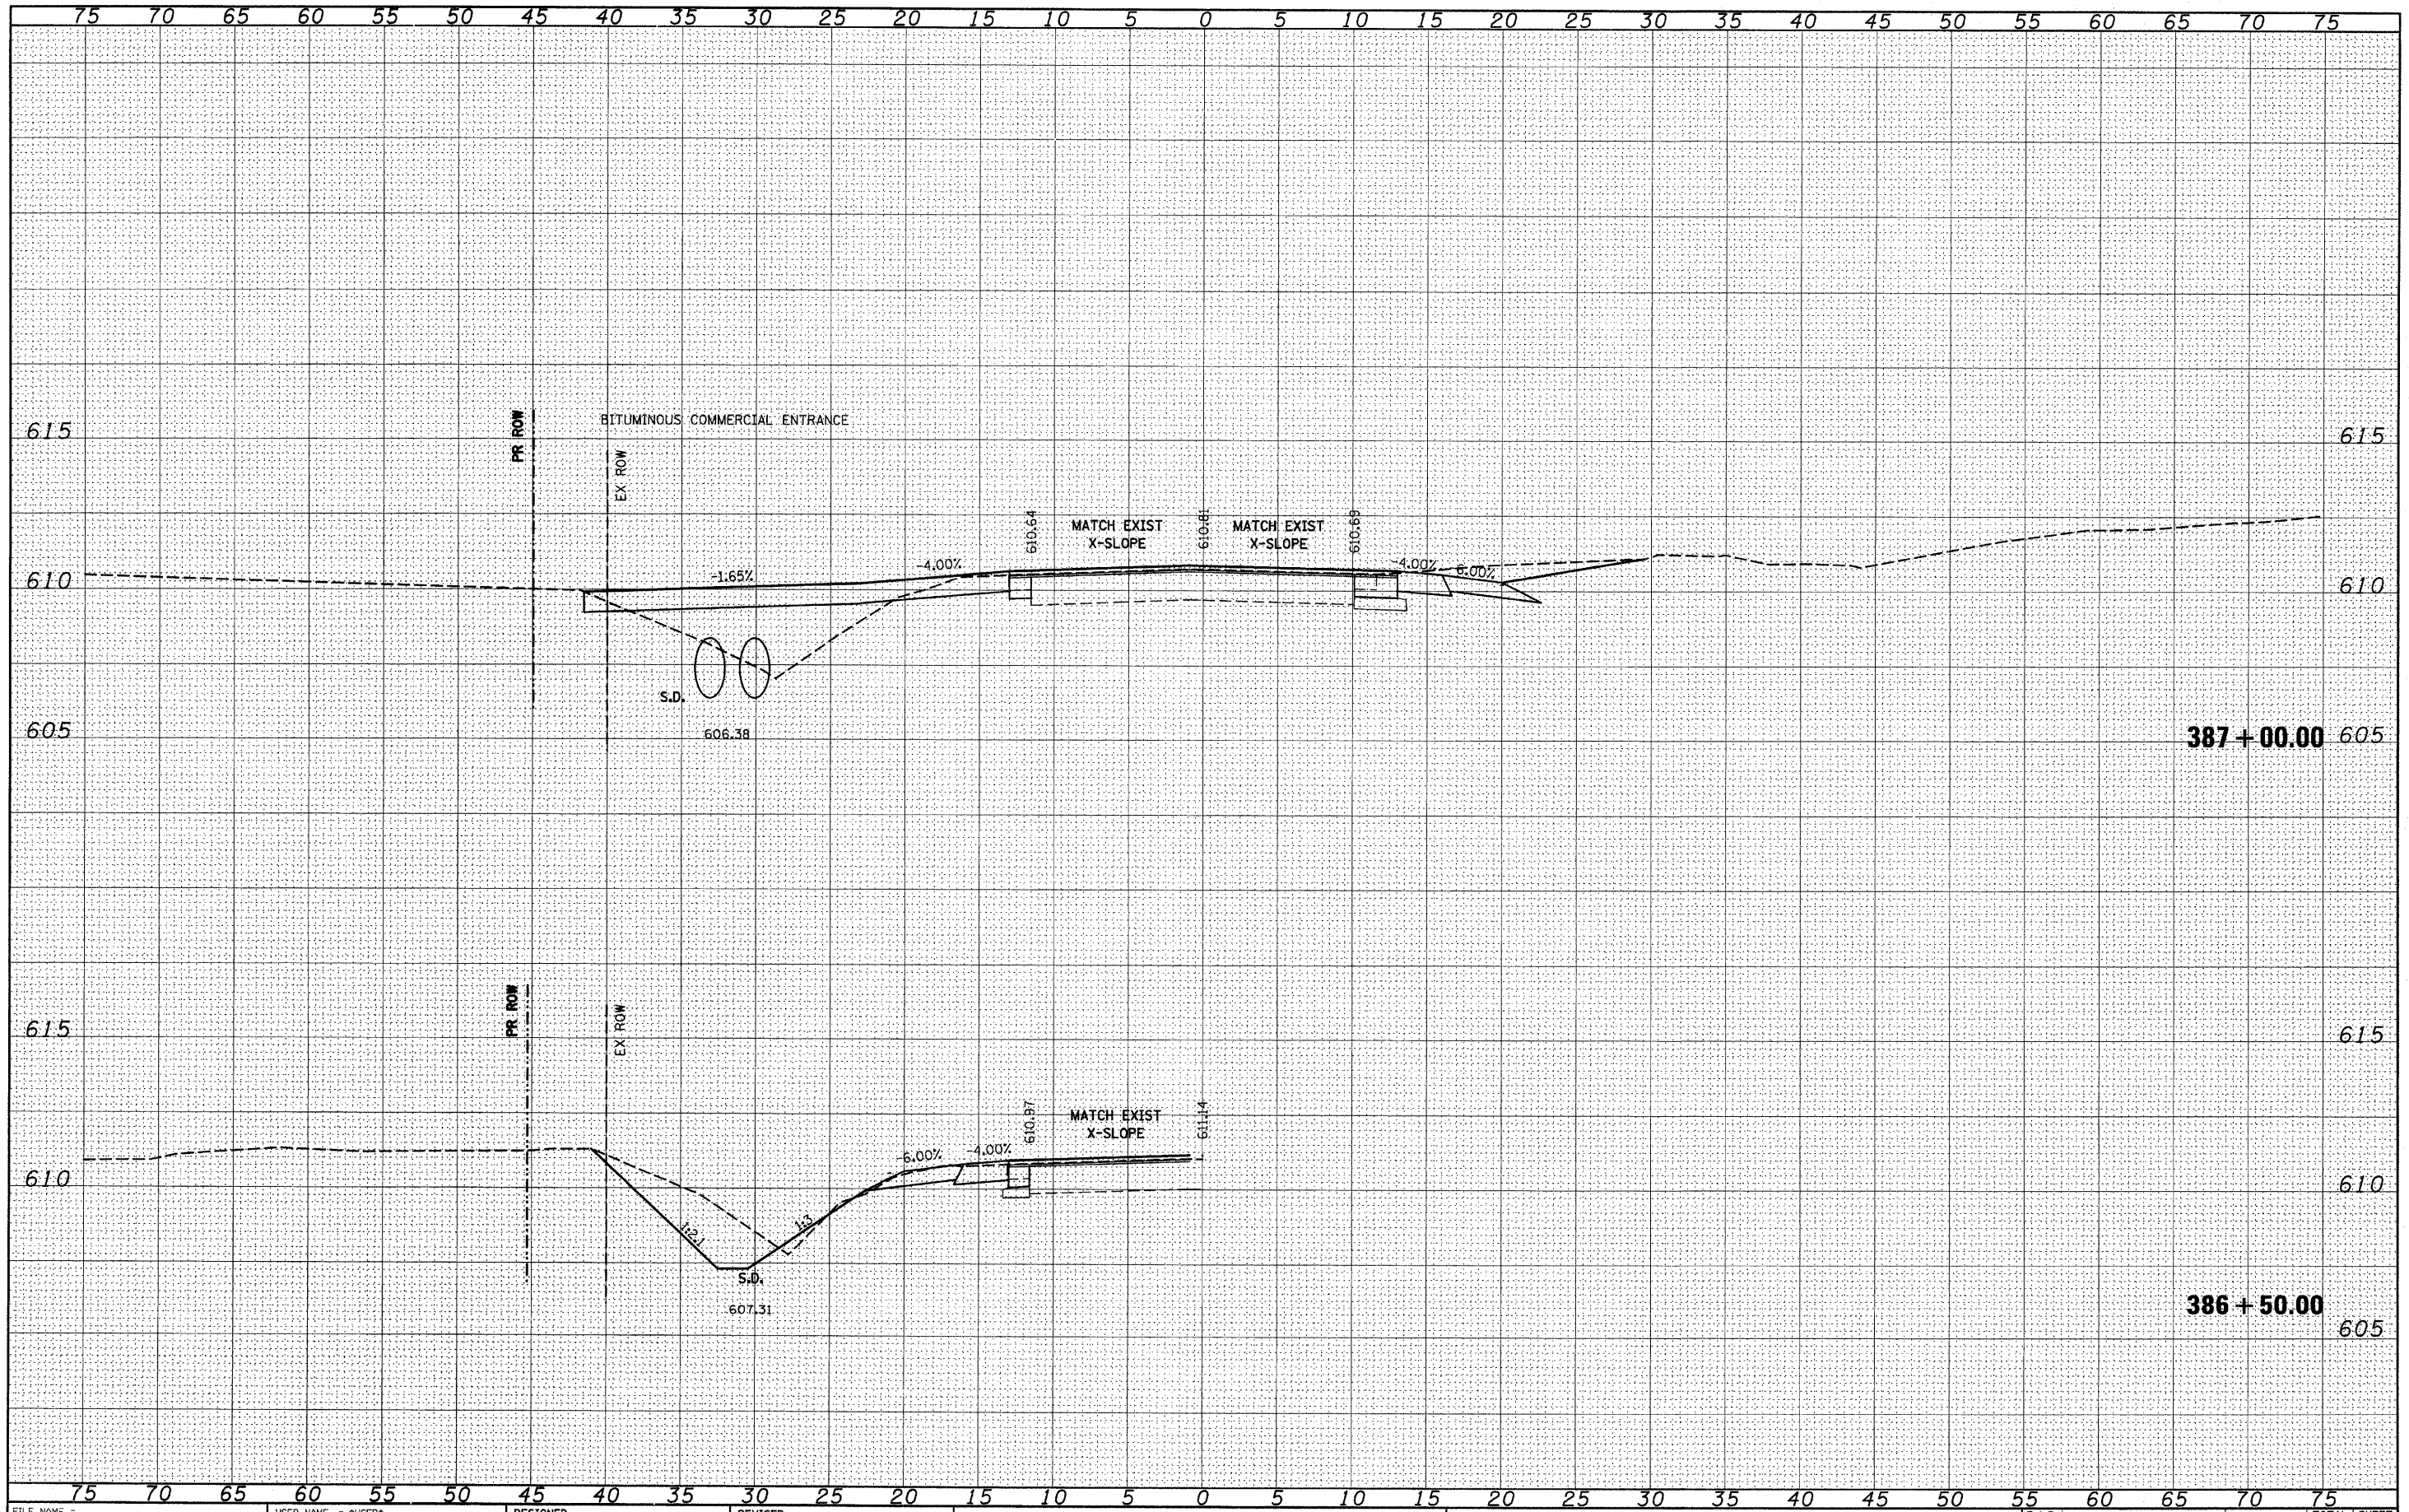

FILE NAME =	USER NAME = #USER#	DESIGNED -	REVISIED -	STATE OF ILLINOIS DEPARTMENT OF TRANSPORTATION	IL 158	F.A.P. RTE. 809	SECTION	COUNTY	TOTAL SHEETS	SHEET NO.
#FILE#		DRAWN -	REVISIED -				(133,134RS-5, 135RS-6)	ST. CLAIR	762	388
PLOT SCALE = #SCALE#		CHECKED -	REVISIED -				CONTRACT NO. 76A47			
PLOT DATE = #DATE#		DATE -	REVISIED -				ILLINOIS FED. AID PROJECT			

SCALE: _____ SHEET NO. ___ OF ___ SHEETS STA. 386+50.00 TO STA. 387+00.00