


DATE	
BY	
SURVEYED	
NOTED	
PLOTTED	
AREAS CHECKED	
NO.	

DATE	
BY	
ORIGINAL SURVEY	
NOTED	
PLOTTED	
AREAS CHECKED	
NO.	

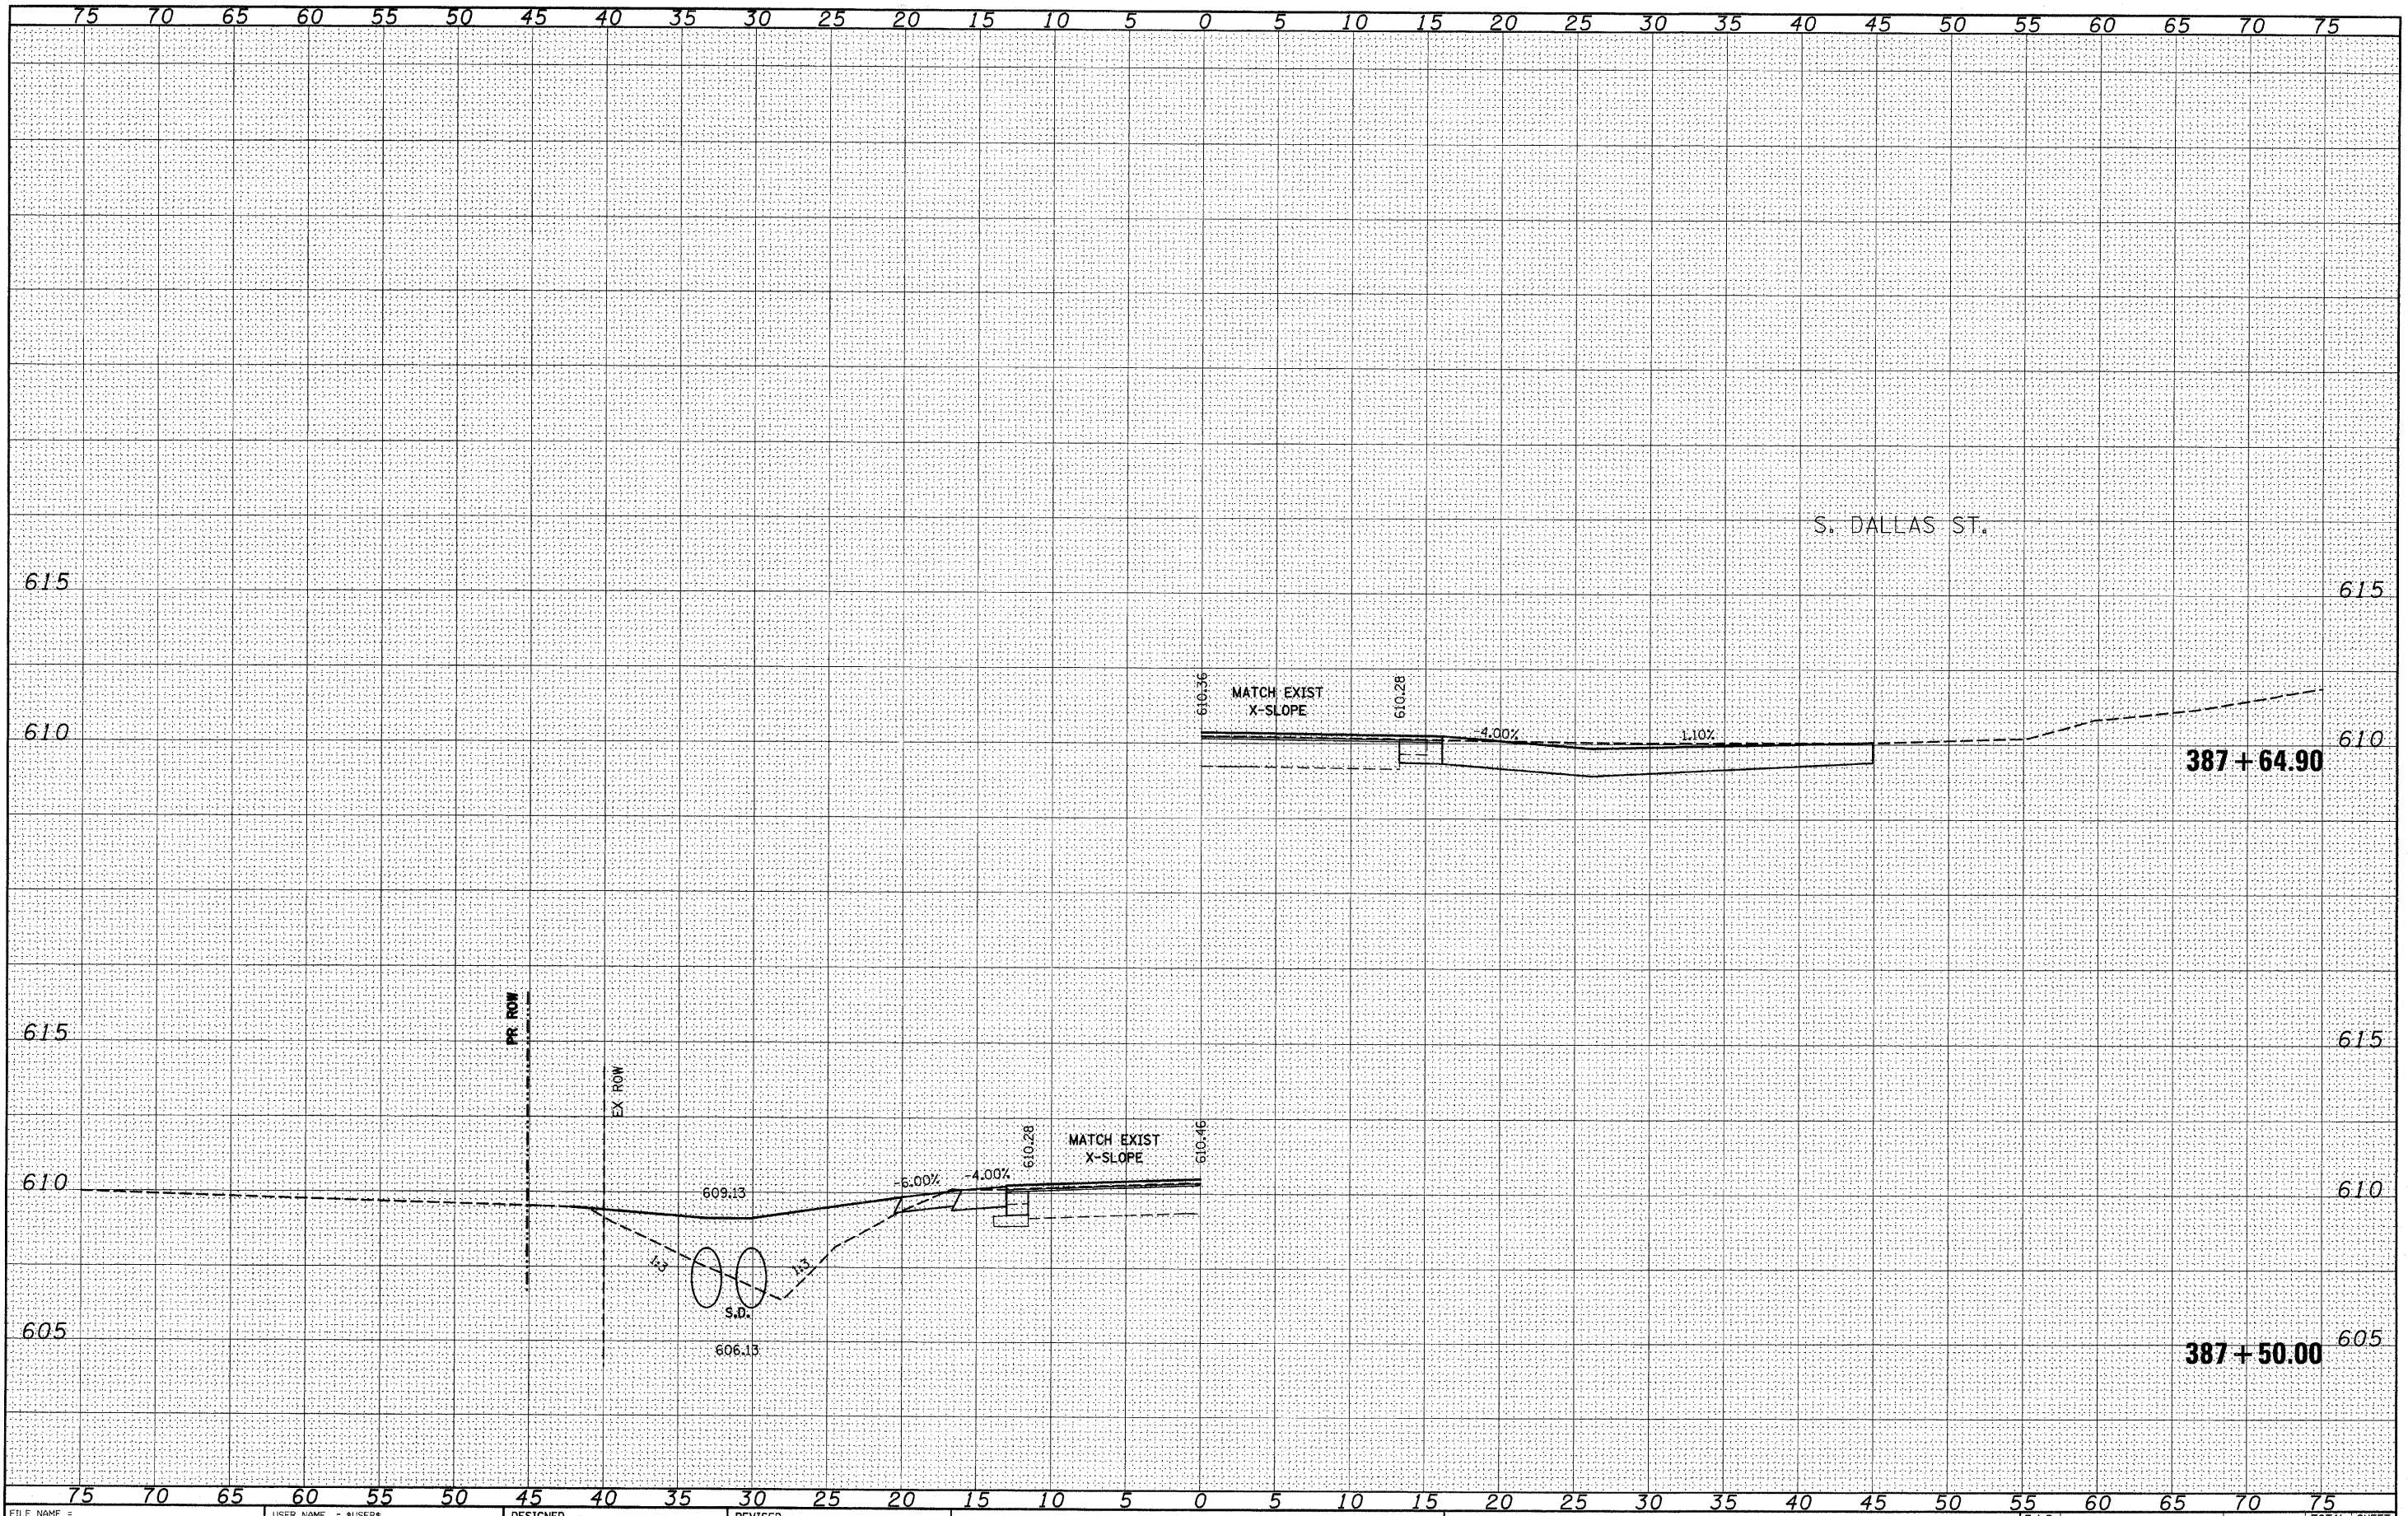

FILE NAME =	USER NAME = #USER#	DESIGNED -	REVISED -	STATE OF ILLINOIS DEPARTMENT OF TRANSPORTATION	IL 158	F.A.P. RTE. 809 SECTION 1133.134/RS-5, 135RS-6 COUNTY ST. CLAIR TOTAL SHEETS 762 SHEET NO. 389 CONTRACT NO. 76A47 ILLINOIS FED. AID PROJECT
#FILE#		DRAWN -	REVISED -			
PLOT SCALE = #SCALE#		CHECKED -	REVISED -			
PLOT DATE = #DATE#		DATE -	REVISED -			
SCALE: _____		SHEET NO. ___ OF ___ SHEETS		STA. 387+50.00 TO STA. 387+64.90		