


DATE _____
 BY _____
 SURVEYED _____
 SURVEY _____
 NOTE BOOK _____
 TEMPLATE _____
 AREAS _____
 AREAS CHECKED _____

DATE _____
 BY _____
 SURVEYED _____
 SURVEY _____
 NOTE BOOK _____
 TEMPLATE _____
 AREAS _____
 AREAS CHECKED _____

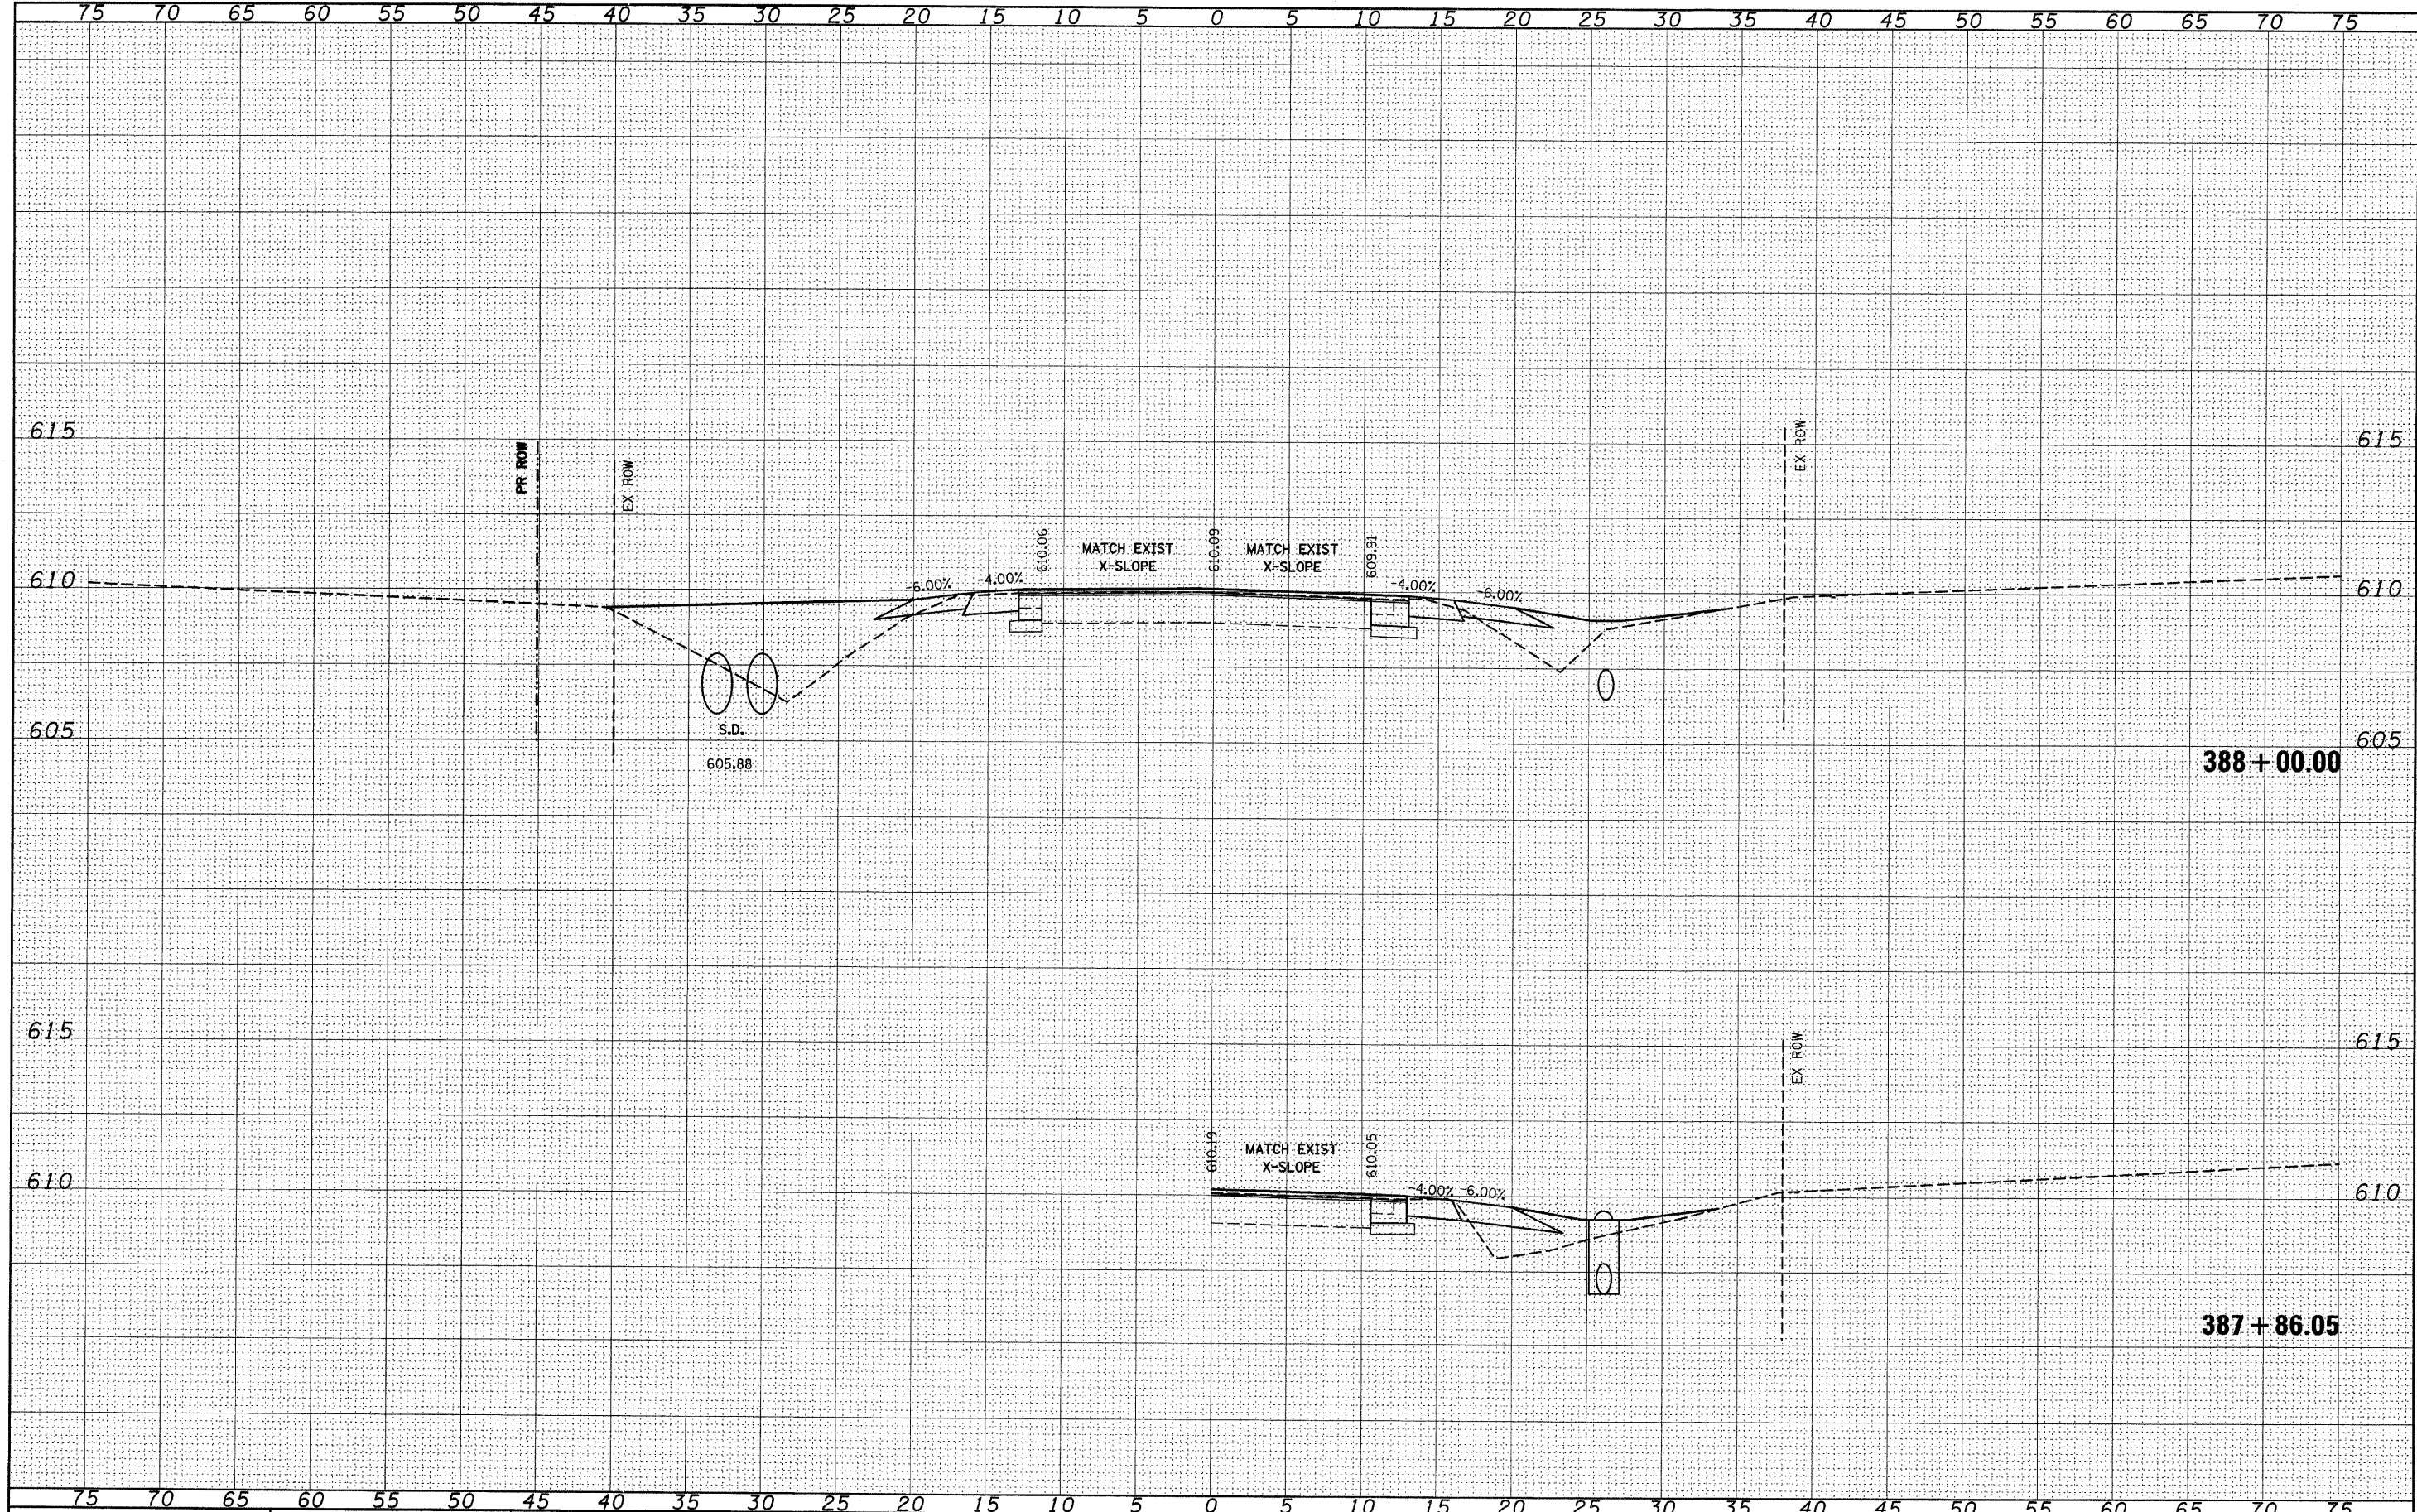

FILE NAME = _____
 #FILE# _____

| | | |
|----------------------|------------|------------|
| USER NAME = *USER* | DESIGNED - | REVISIED - |
| | DRAWN - | REVISIED - |
| PLOT SCALE = *SCALE* | CHECKED - | REVISIED - |
| PLOT DATE = *DATE* | DATE - | REVISIED - |

**STATE OF ILLINOIS
 DEPARTMENT OF TRANSPORTATION**

IL 158

SCALE: _____ SHEET NO. ___ OF ___ SHEETS STA. 387+86.05 TO STA. 388+00.00

| F.A.P. RTE. | SECTION | COUNTY | TOTAL SHEETS | SHEET NO. |
|---------------------------|------------------------|-----------|--------------|--------------------|
| 809 | (133,134)RS-5, 135RS-6 | ST. CLAIR | 762 | 390 |
| | | | | CONTRACT NO. 76A47 |
| ILLINOIS FED. AID PROJECT | | | | |