


DATE _____
 BY _____
 SURVEYED _____
 PLOTTED _____
 TEMPLATE _____
 NOTE BOOK _____
 AREAS _____
 AREAS CHECKED _____

DATE _____
 BY _____
 SURVEYED _____
 PLOTTED _____
 TEMPLATE _____
 NOTE BOOK _____
 AREAS _____
 AREAS CHECKED _____

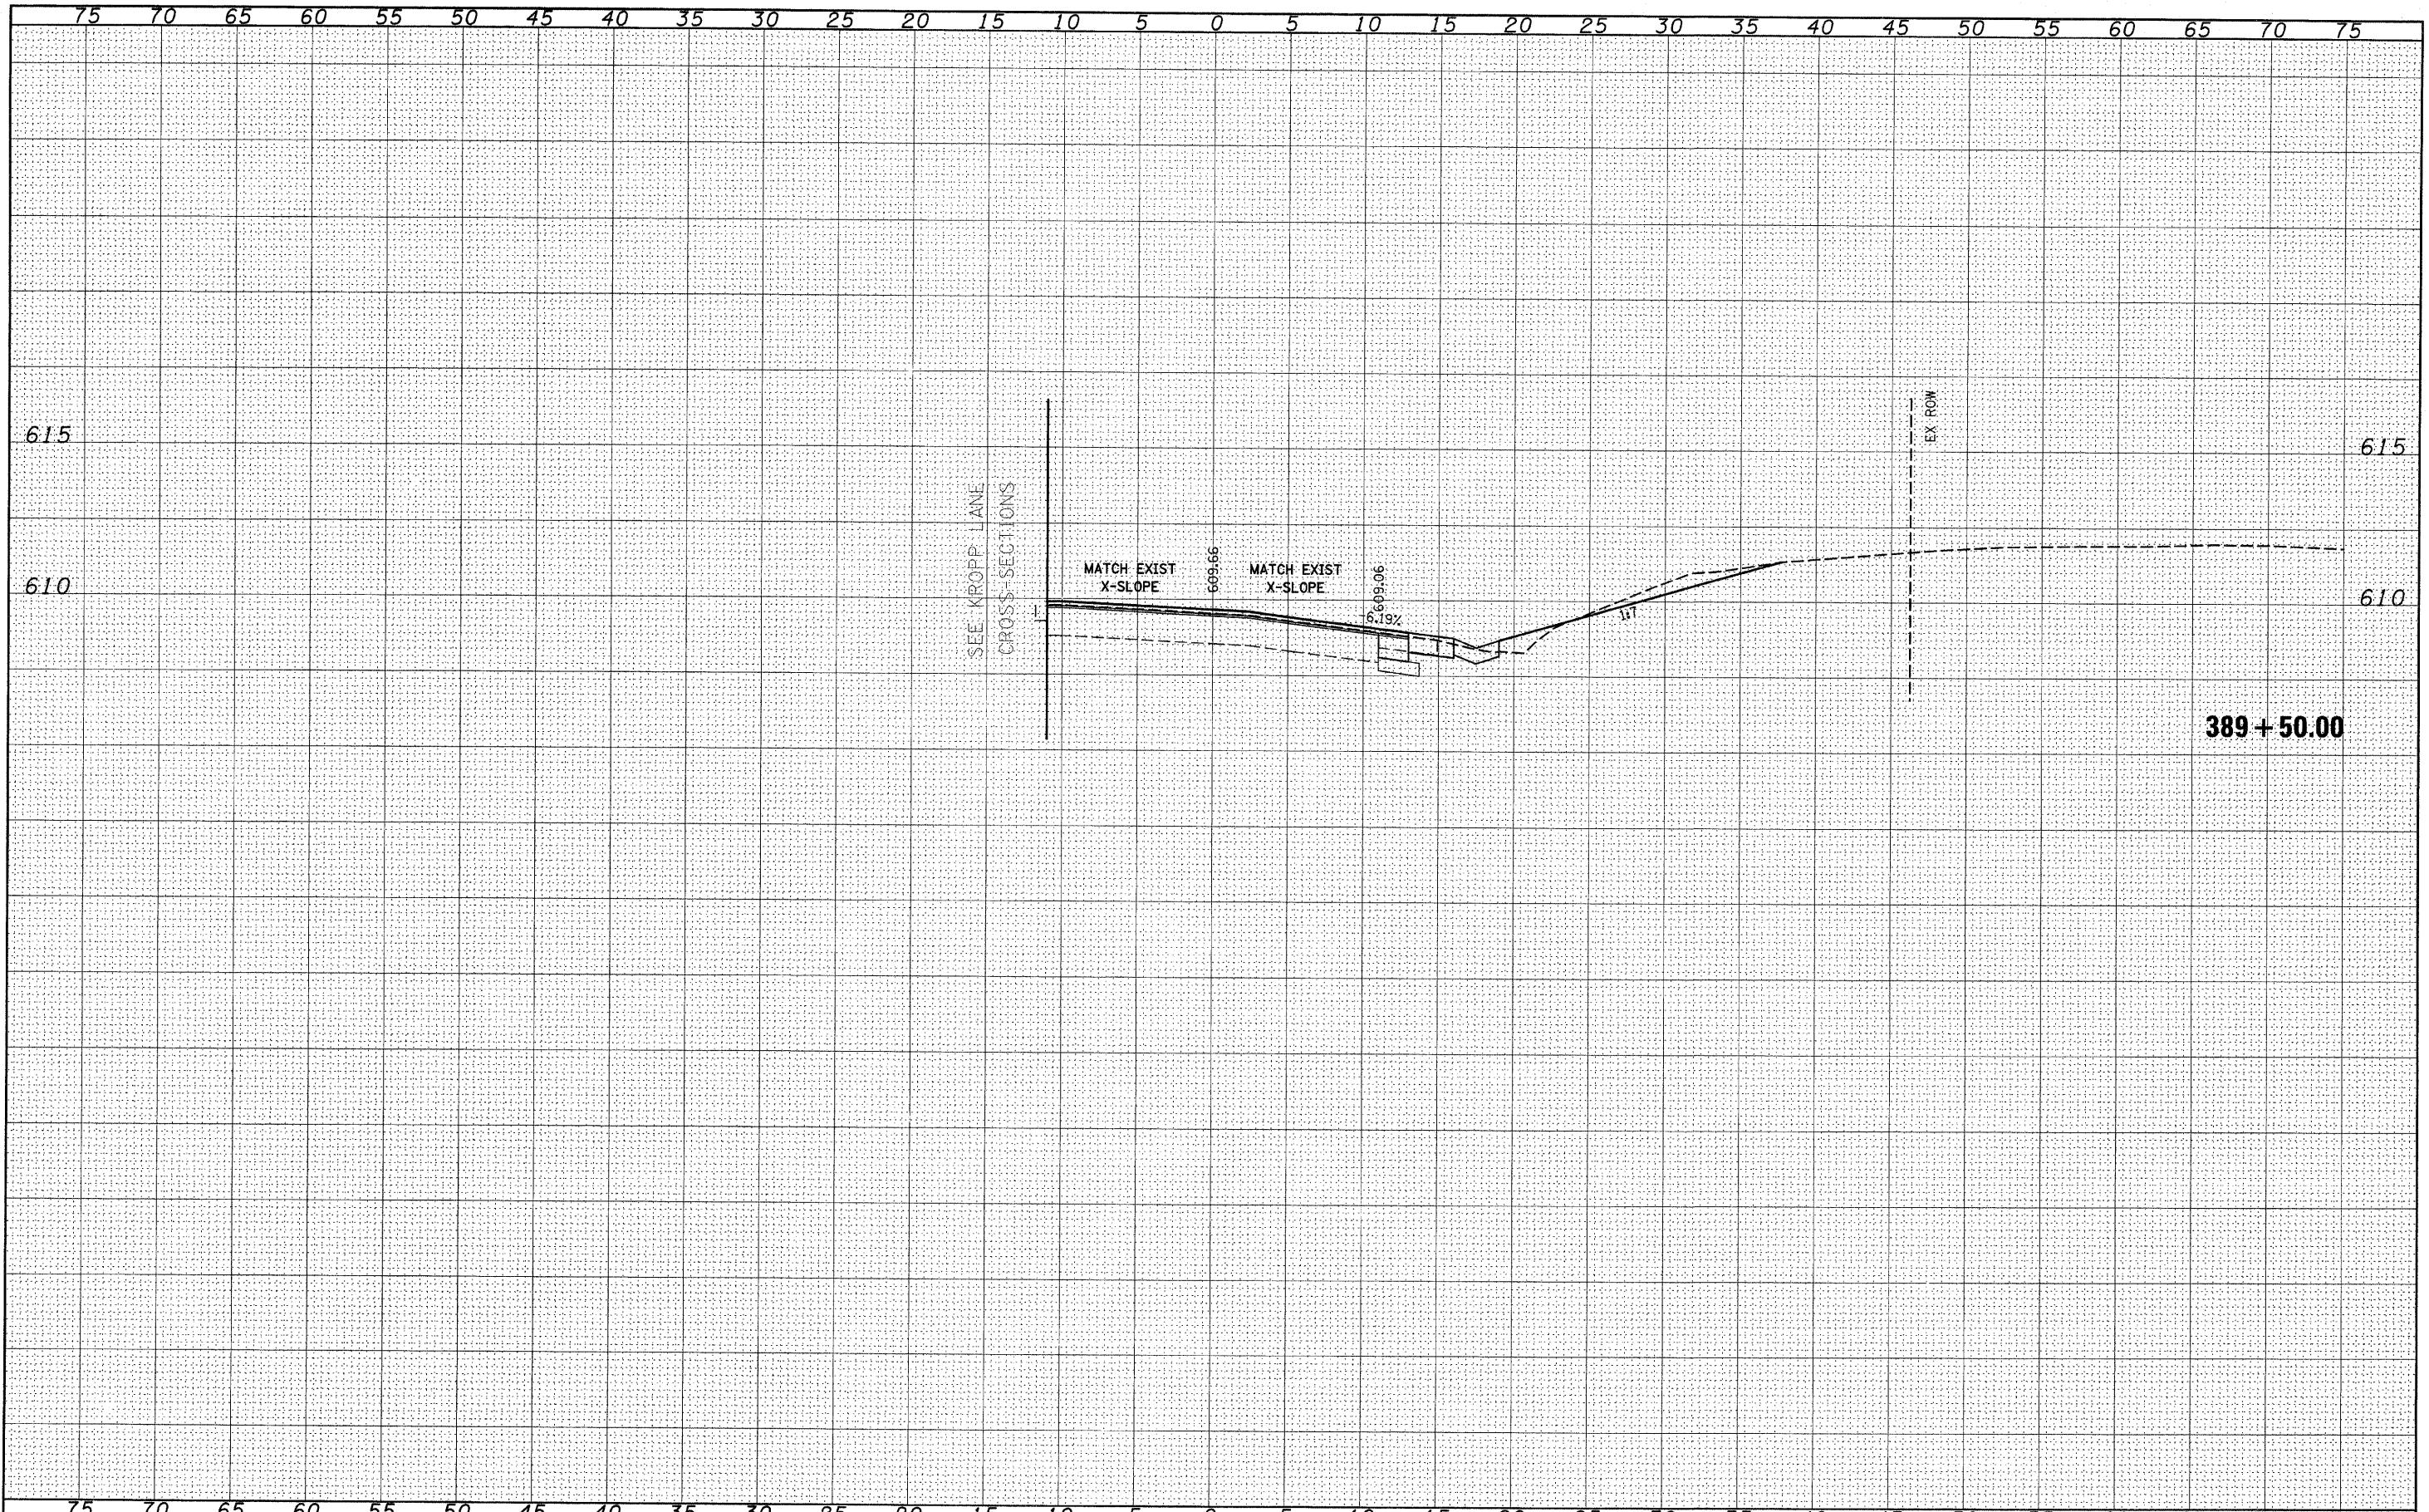

FILE NAME = _____
 #FILE# _____

USER NAME = #USER#	DESIGNED -	REVISD -
PLOT SCALE = #SCALE#	DRAWN -	REVISD -
PLOT DATE = #DATE#	CHECKED -	REVISD -
	DATE -	REVISD -

**STATE OF ILLINOIS
 DEPARTMENT OF TRANSPORTATION**

IL 158

SCALE: _____ SHEET NO. ___ OF ___ SHEETS STA. 389+50.00 TO STA. 389+50.00

F.A.P. RTE.	SECTION	COUNTY	TOTAL SHEETS	SHEET NO.
809	(133,134)RS-5, 135RS-6	ST. CLAIR	762	393
				CONTRACT NO. 76A47

ILLINOIS FED. AID PROJECT