


DATE	
BY	
SURVEYED	
PLOTTED	
NOTE BOOK	
AREAS CHECKED	
NO.	

DATE	
BY	
SURVEYED	
PLOTTED	
NOTE BOOK	
AREAS CHECKED	
NO.	

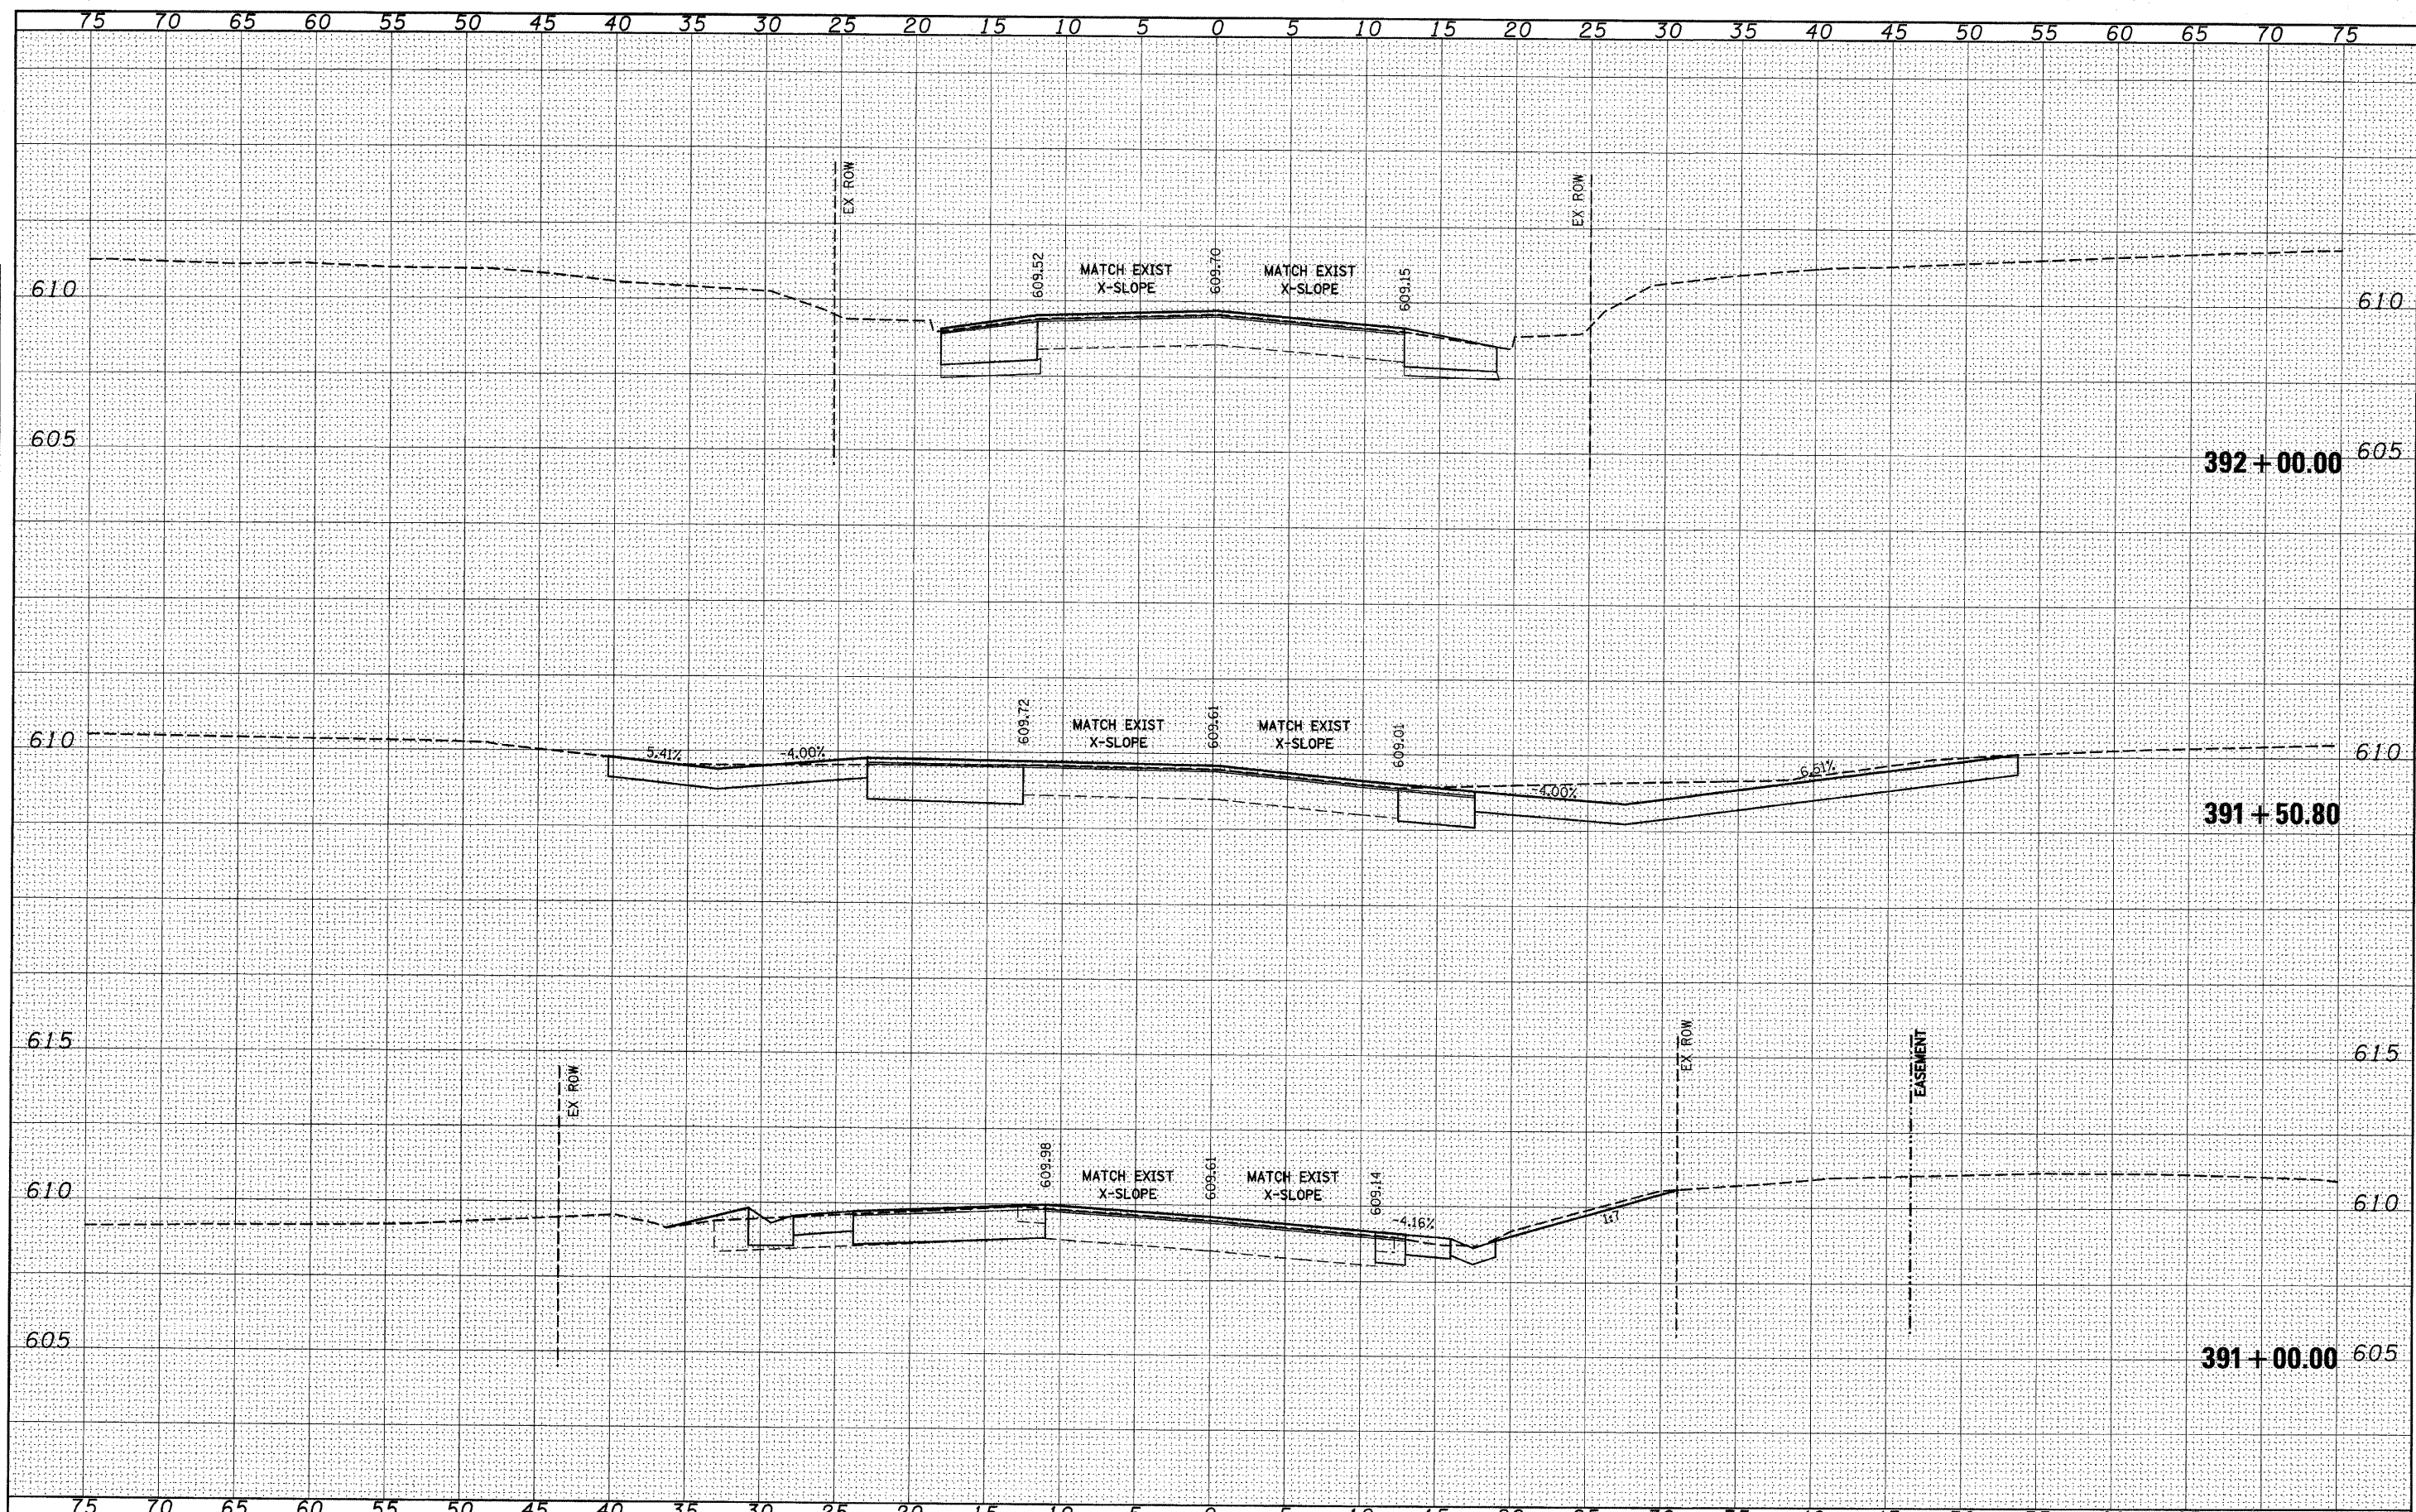

FILE NAME =	USER NAME = #USER*	DESIGNED -	REVISED -	STATE OF ILLINOIS DEPARTMENT OF TRANSPORTATION IL 158	F.A.P. RTE. 809 SECTION (133,134)RS-5, 135RS-6 COUNTY ST. CLAIR TOTAL SHEETS 762 SHEET NO. 395 CONTRACT NO. 76A47 ILLINOIS FED. AID PROJECT
#FILE#		DRAWN -	REVISED -		
		CHECKED -	REVISED -		
		DATE -	REVISED -		
PLOT SCALE = #SCALE*		SCALE: _____		SHEET NO. ___ OF ___ SHEETS	
PLOT DATE = #DATE*		STA. 391+00.00 TO STA. 392+00.00			