


DATE	
BY	
SURVEYED	
FINAL SURVEY	
NOTE BOOK	
TEMPLATE	
AREAS	
AREAS CHECKED	

DATE	
BY	
SURVEYED	
ORIGINAL SURVEY	
NOTE BOOK	
TEMPLATE	
AREAS	
AREAS CHECKED	

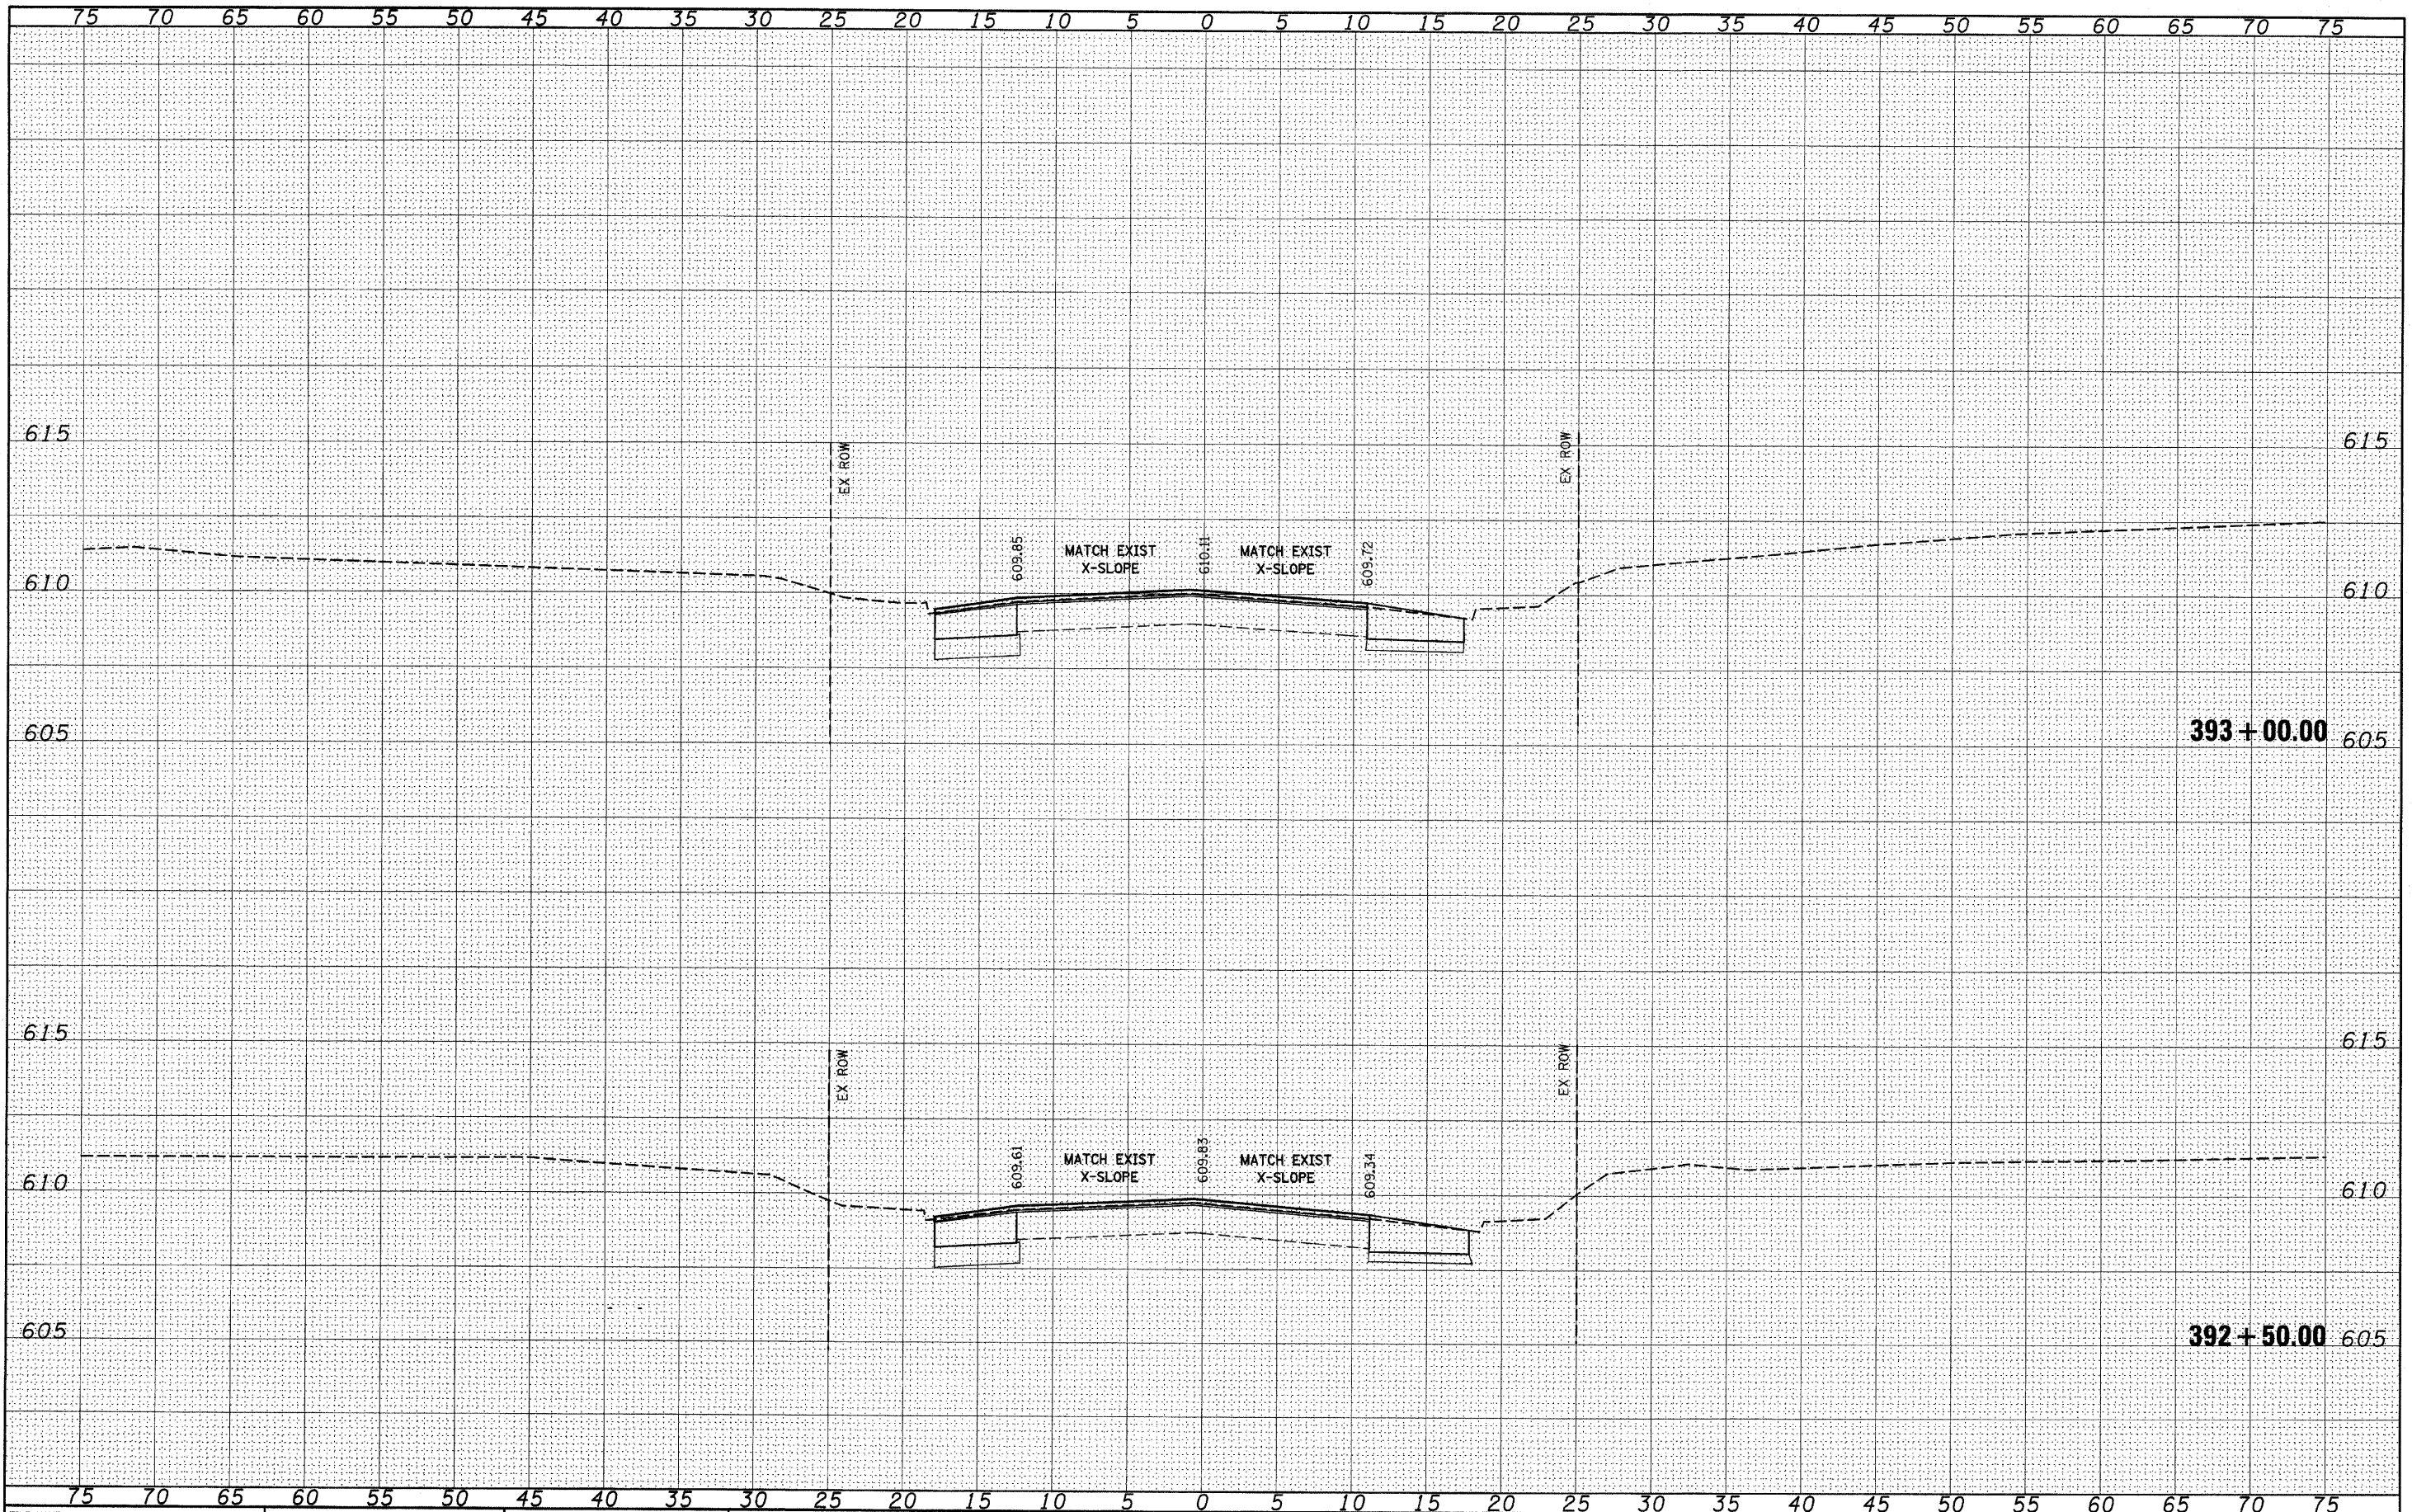

FILE NAME = #FILE#	USER NAME = #USER#	DESIGNED -	REVISED -	STATE OF ILLINOIS DEPARTMENT OF TRANSPORTATION	IL 158	F.A.P. RTE.	SECTION	COUNTY	TOTAL SHEET NO.	
		DRAWN -	REVISED -			809	(133,134)RS-5, 135RS-6	ST. CLAIR	762	396
		CHECKED -	REVISED -			CONTRACT NO. 76A47				
		DATE -	REVISED -			(ILLINOIS) FED. AID PROJECT				
				SCALE: _____ SHEET NO. ___ OF ___ SHEETS		STA. 392+50.00 TO STA. 393+00.00				