


DATE	
BY	
DESIGNED	
DRAWN	
CHECKED	
REVISIONS	
NO.	

DATE	
BY	
DESIGNED	
DRAWN	
CHECKED	
REVISIONS	
NO.	

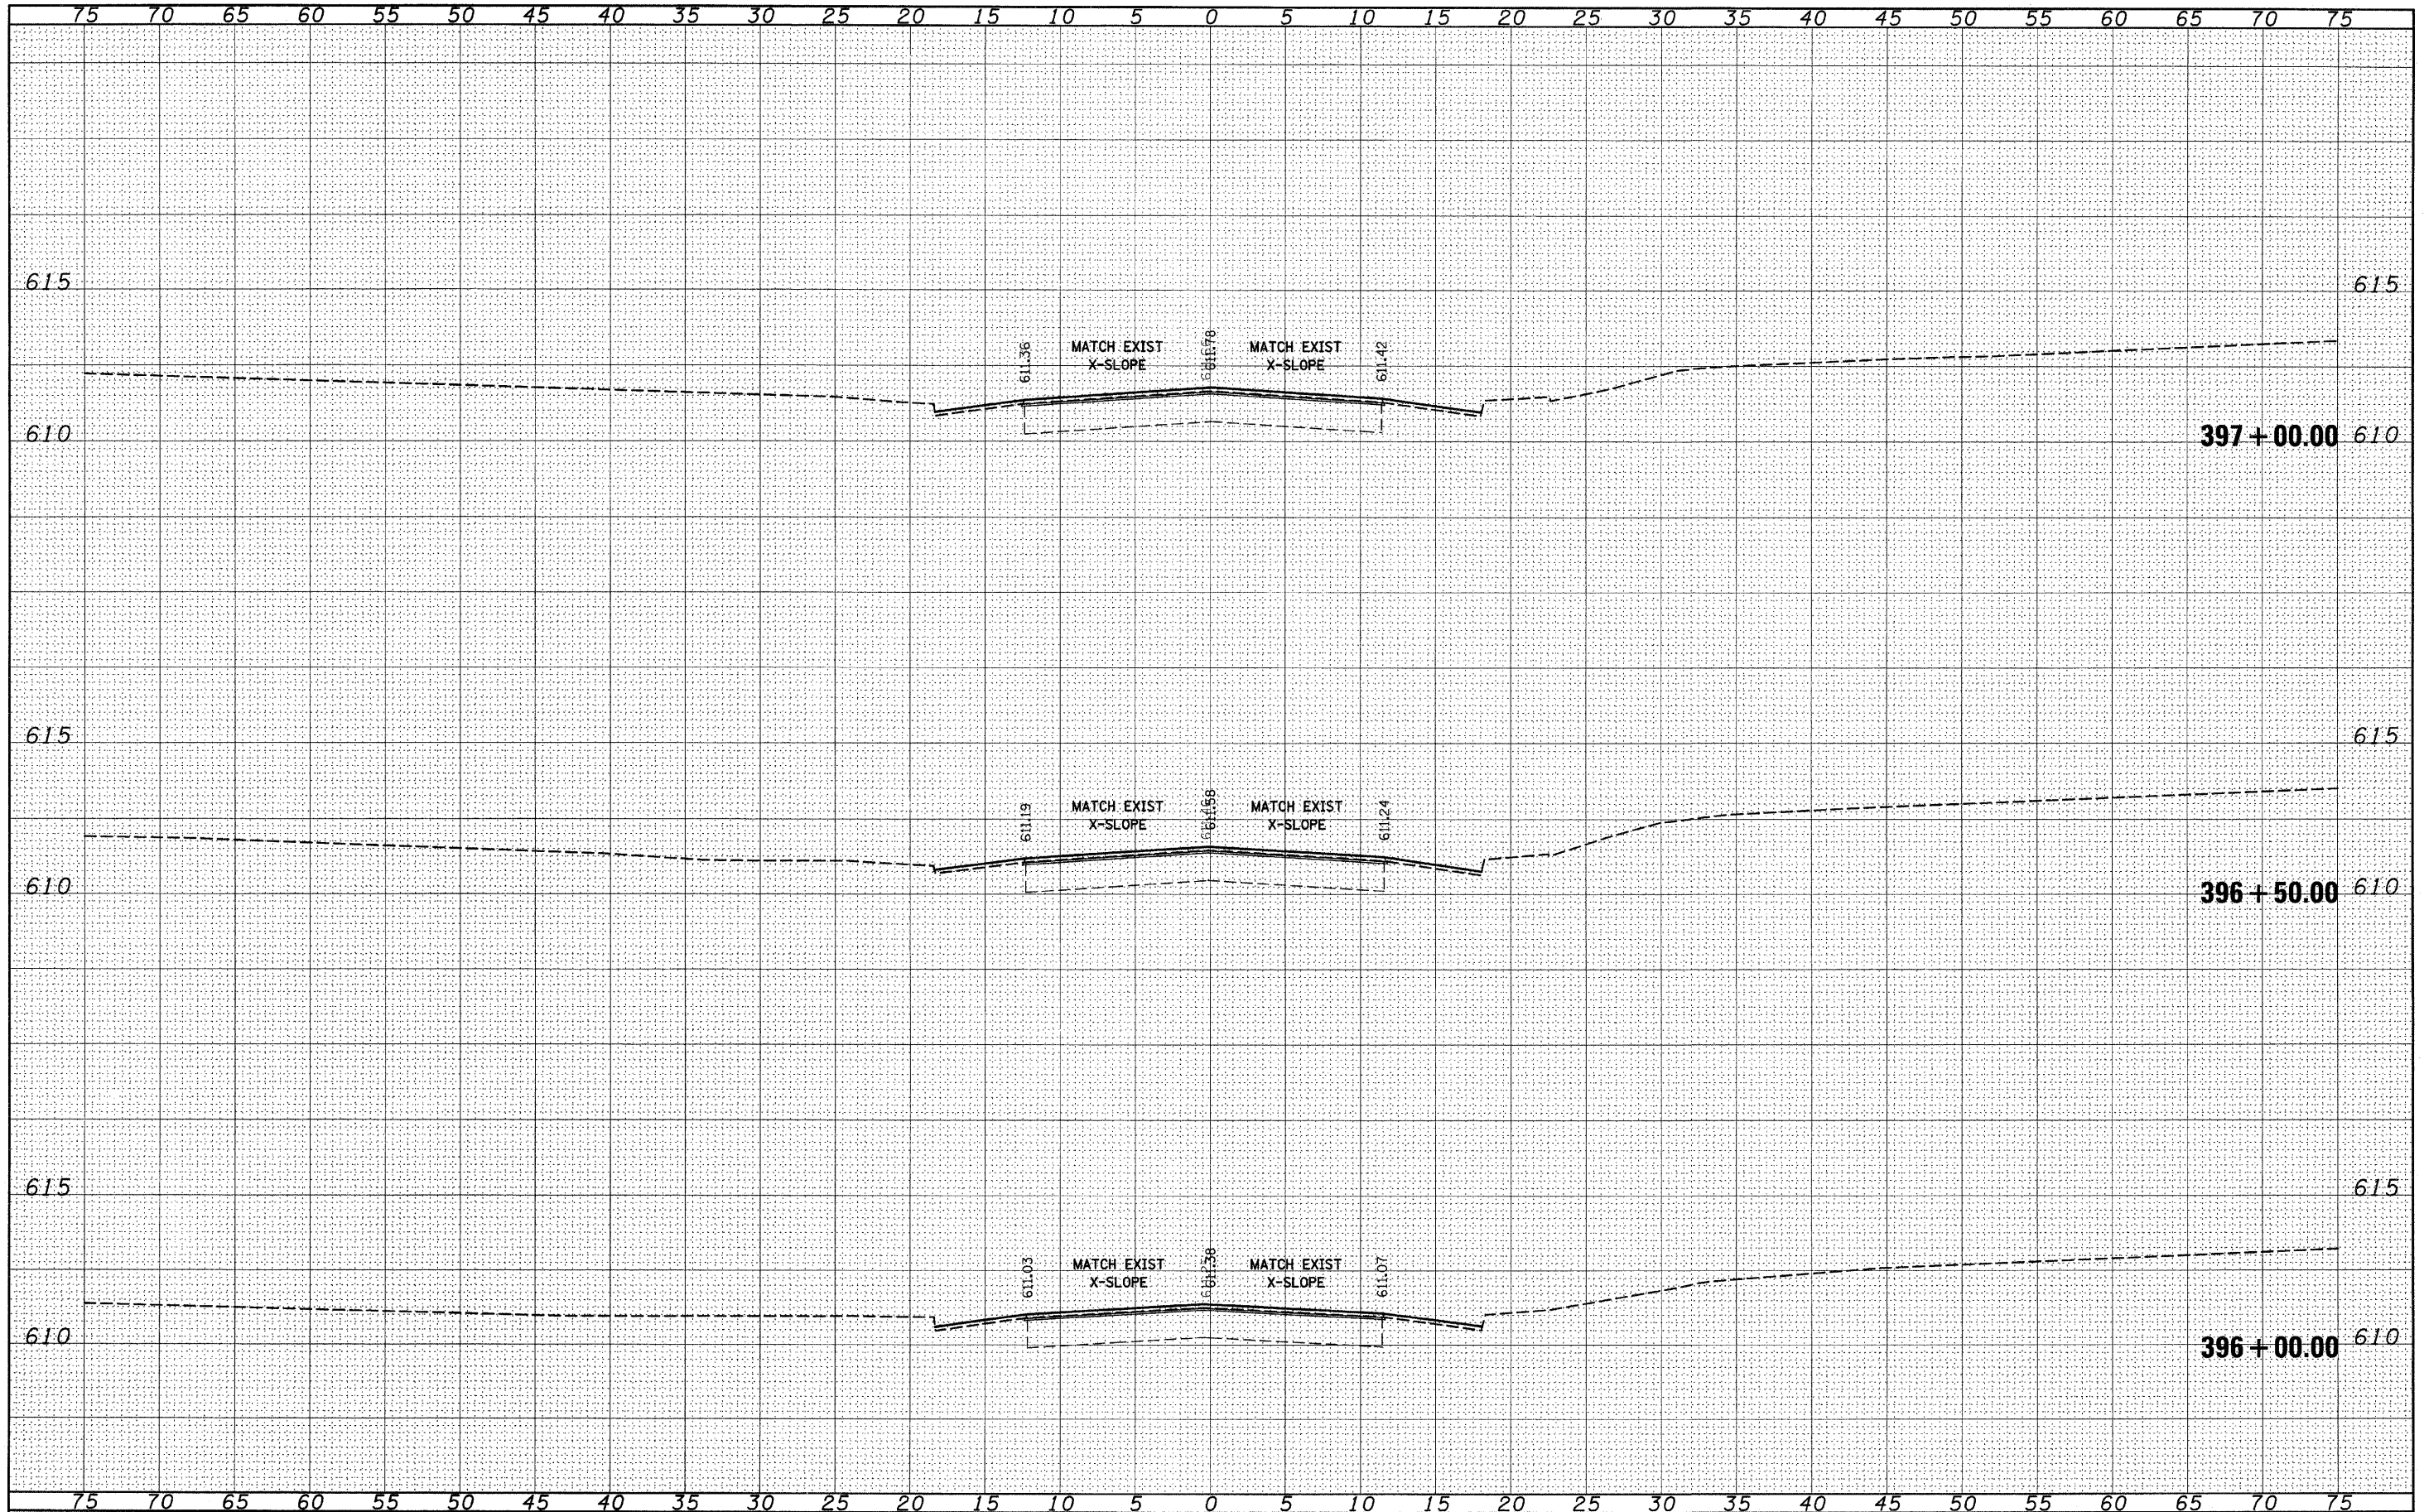

FILE NAME =	USER NAME = *USER*	DESIGNED -	REVISIONS -	STATE OF ILLINOIS DEPARTMENT OF TRANSPORTATION	158 CROSS SECTIONS	F.A.P. RTE. #	SECTION	COUNTY	TOTAL SHEETS	SHEET NO.
#FILE#		DRAWN -	REVISIONS -			309	(133,134)RS-5, 135RS-6	ST. CLAIR	762	400
PLOT SCALE = *SCALE*		CHECKED -	REVISIONS -			CONTRACT NO. 76A47				
PLOT DATE = *DATE*		DATE -	REVISIONS -			ILLINOIS FED. AID PROJECT				
SCALE: _____ SHEET NO. ___ OF ___ SHEETS STA. 396+00.00 TO STA. 397+00.00										