


DATE	
BY	
SUPERVISED	
SYMBOLS	
NOTE BOOK	
NO.	
AREAS CHECKED	

DATE	
BY	
DESIGNED	
PLANNED	
NOTE BOOK	
NO.	
AREAS CHECKED	

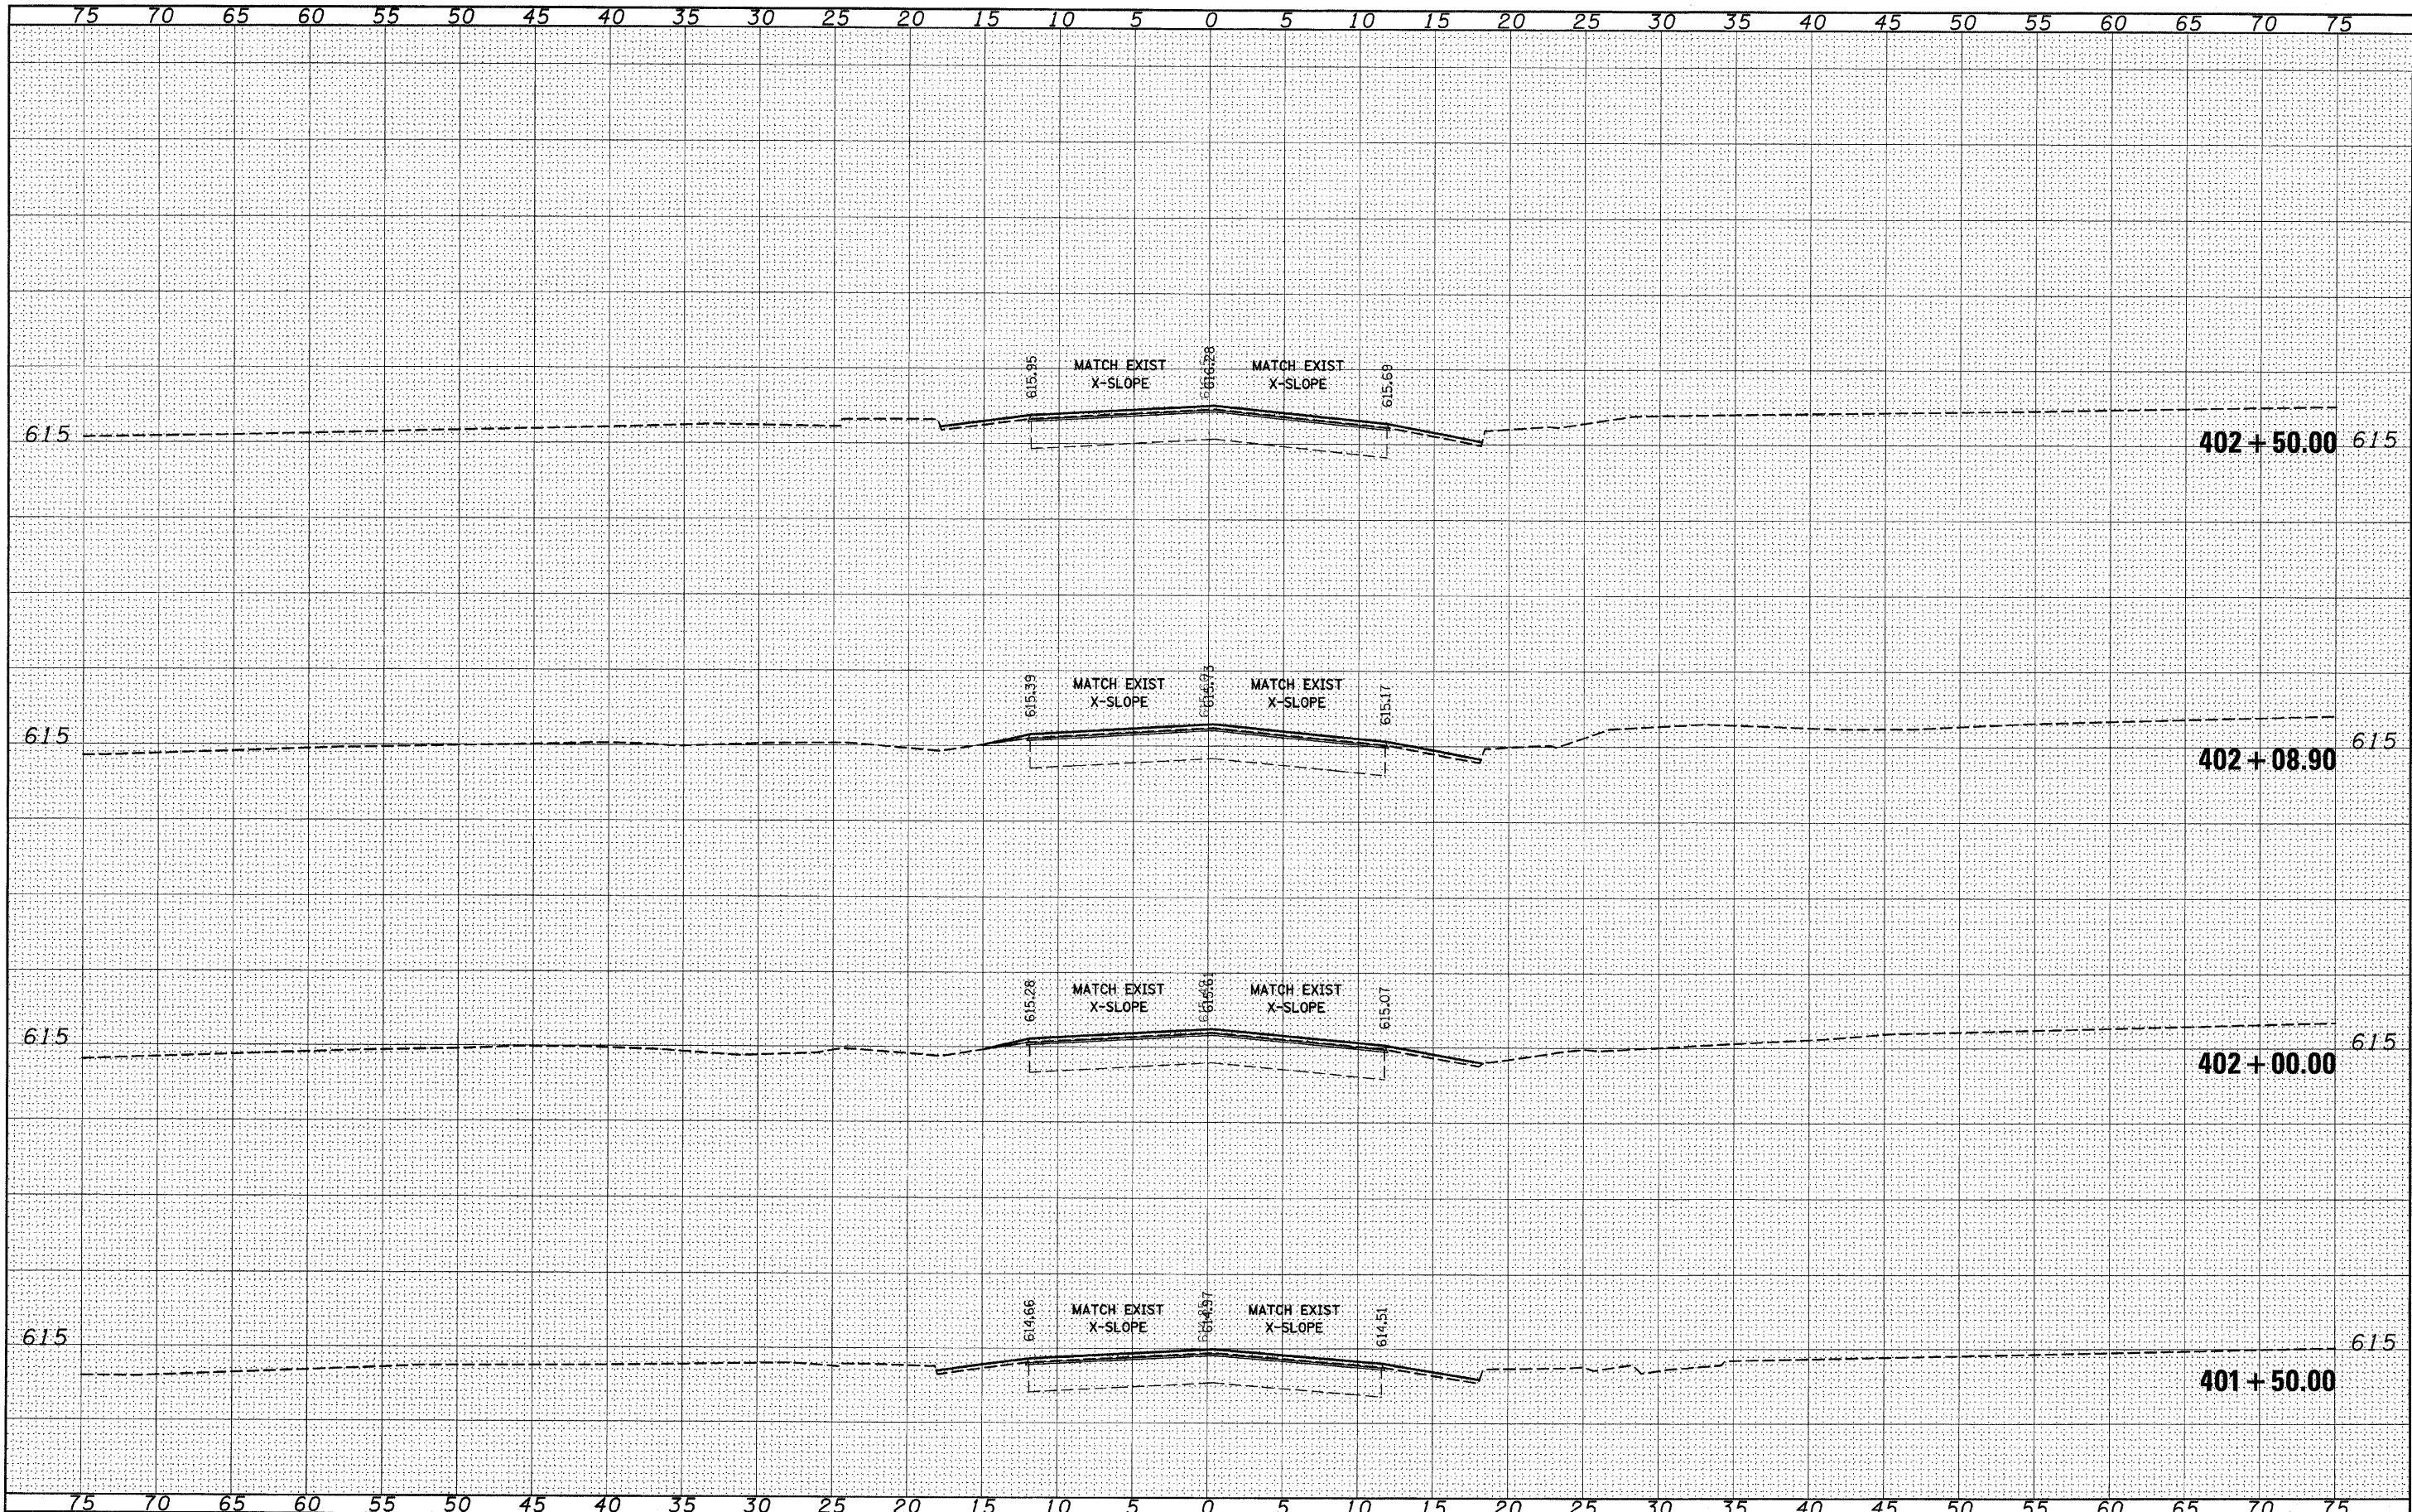

FILE NAME =
#FILE#

USER NAME = *USER#	DESIGNED - ---	REVISED - ---
PLOT SCALE = *SCALE#	DRAWN - ---	REVISED - ---
PLOT DATE = *DATE#	CHECKED - ---	REVISED - ---
	DATE - ---	REVISED - ---

STATE OF ILLINOIS
DEPARTMENT OF TRANSPORTATION

158 CROSS SECTIONS

SCALE: _____ SHEET NO. ___ OF ___ SHEETS STA. 401+50.00 TO STA. 402+50.00

F.A.P. RTE.	SECTION	COUNTY	TOTAL SHEETS	SHEET NO.
809	(133,134)RS-5, 135RS-6	ST. CLAIR	762	404
			CONTRACT NO. 76A47	
ILLINOIS FED. AID PROJECT				