


DATE	
BY	
DESIGNED	
DRAWN	
CHECKED	
DATE	
REVISIONS	
NO.	
DESCRIPTION	
DATE	
BY	
DESIGNED	
DRAWN	
CHECKED	
DATE	
REVISIONS	
NO.	
DESCRIPTION	

DATE	
BY	
DESIGNED	
DRAWN	
CHECKED	
DATE	
REVISIONS	
NO.	
DESCRIPTION	
DATE	
BY	
DESIGNED	
DRAWN	
CHECKED	
DATE	
REVISIONS	
NO.	
DESCRIPTION	

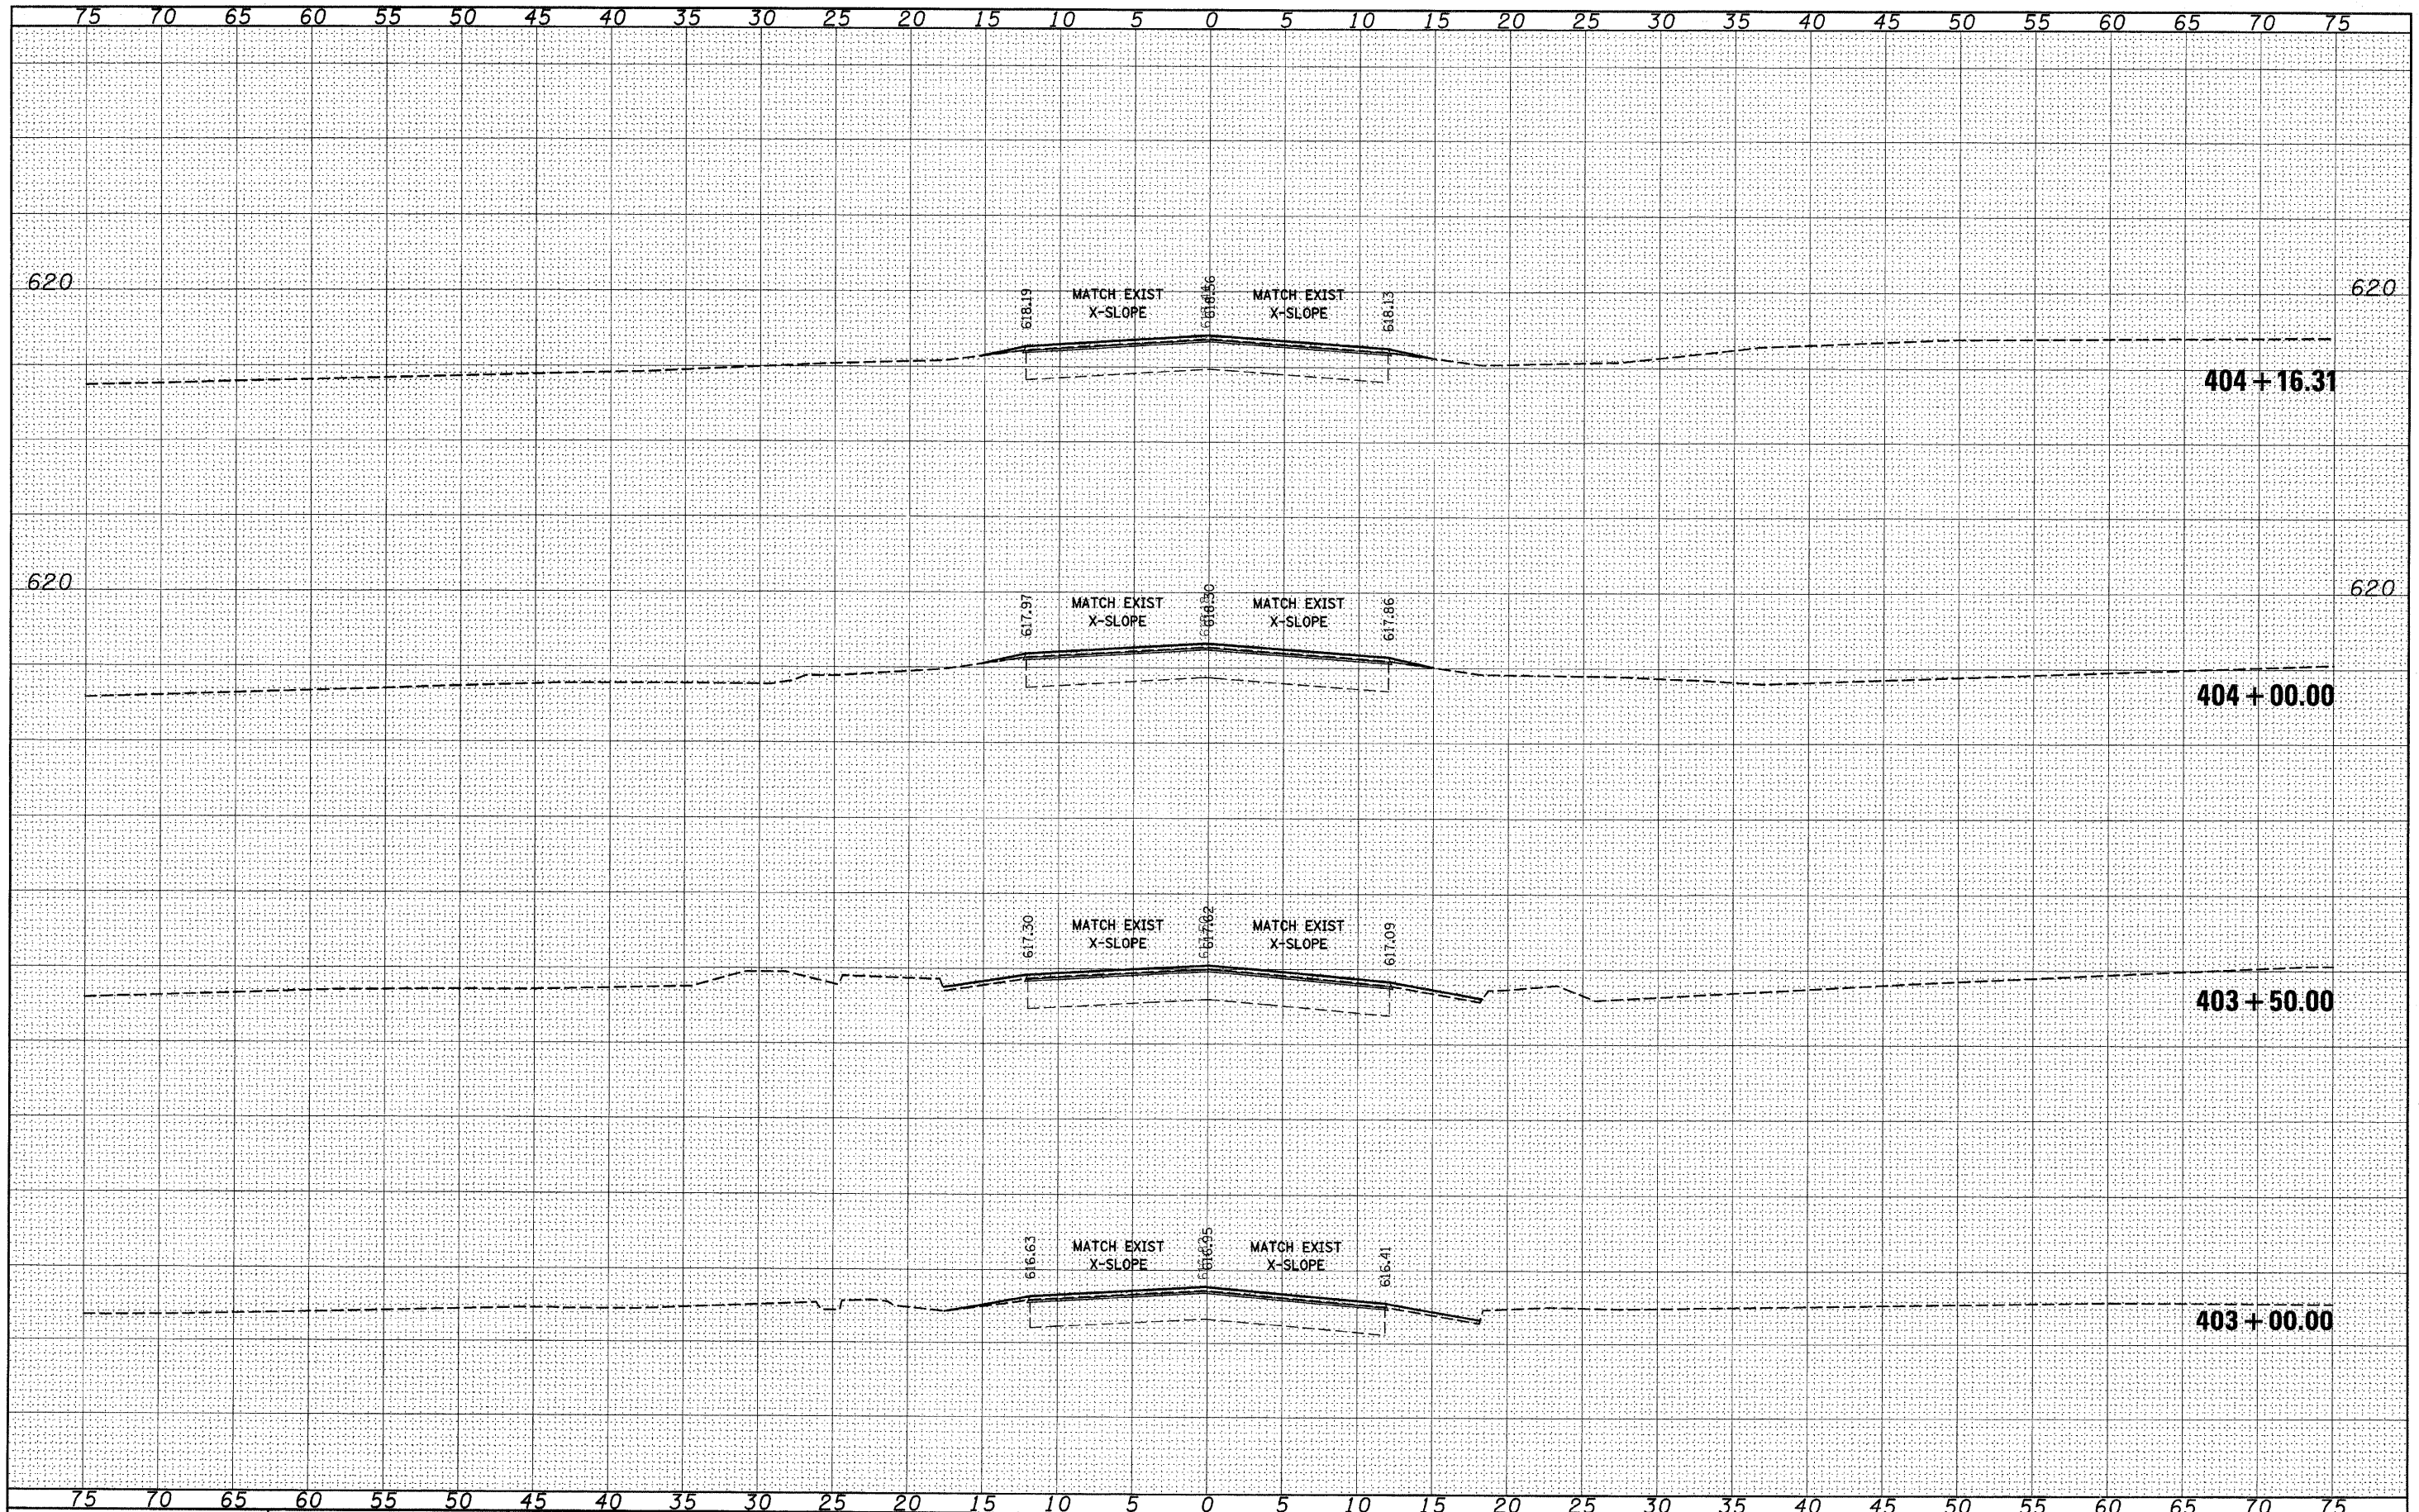

FILE NAME =	USER NAME = *USER*	DESIGNED -	REVISED -	STATE OF ILLINOIS DEPARTMENT OF TRANSPORTATION	158 CROSS SECTIONS	F.A.P. RTE. 809 SECTION (133,134)RS-5, 135RS-6 COUNTY ST. CLAIR TOTAL SHEETS 762 SHEET NO. 405 CONTRACT NO. 76A47 ILLINOIS FED. AID PROJECT
FILEL		DRAWN -	REVISED -			
		CHECKED -	REVISED -			
		DATE -	REVISED -			
SCALE: _____		SHEET NO. ___ OF ___ SHEETS		STA. 403+00.00 TO STA. 404+16.31		