


DATE \_\_\_\_\_  
 BY \_\_\_\_\_  
 SURVEYED \_\_\_\_\_  
 PLOTTED \_\_\_\_\_  
 ORIGINAL SURVEY \_\_\_\_\_  
 NOTE BOOK \_\_\_\_\_  
 NO. \_\_\_\_\_

DATE \_\_\_\_\_  
 BY \_\_\_\_\_  
 SURVEYED \_\_\_\_\_  
 PLOTTED \_\_\_\_\_  
 ORIGINAL SURVEY \_\_\_\_\_  
 NOTE BOOK \_\_\_\_\_  
 NO. \_\_\_\_\_

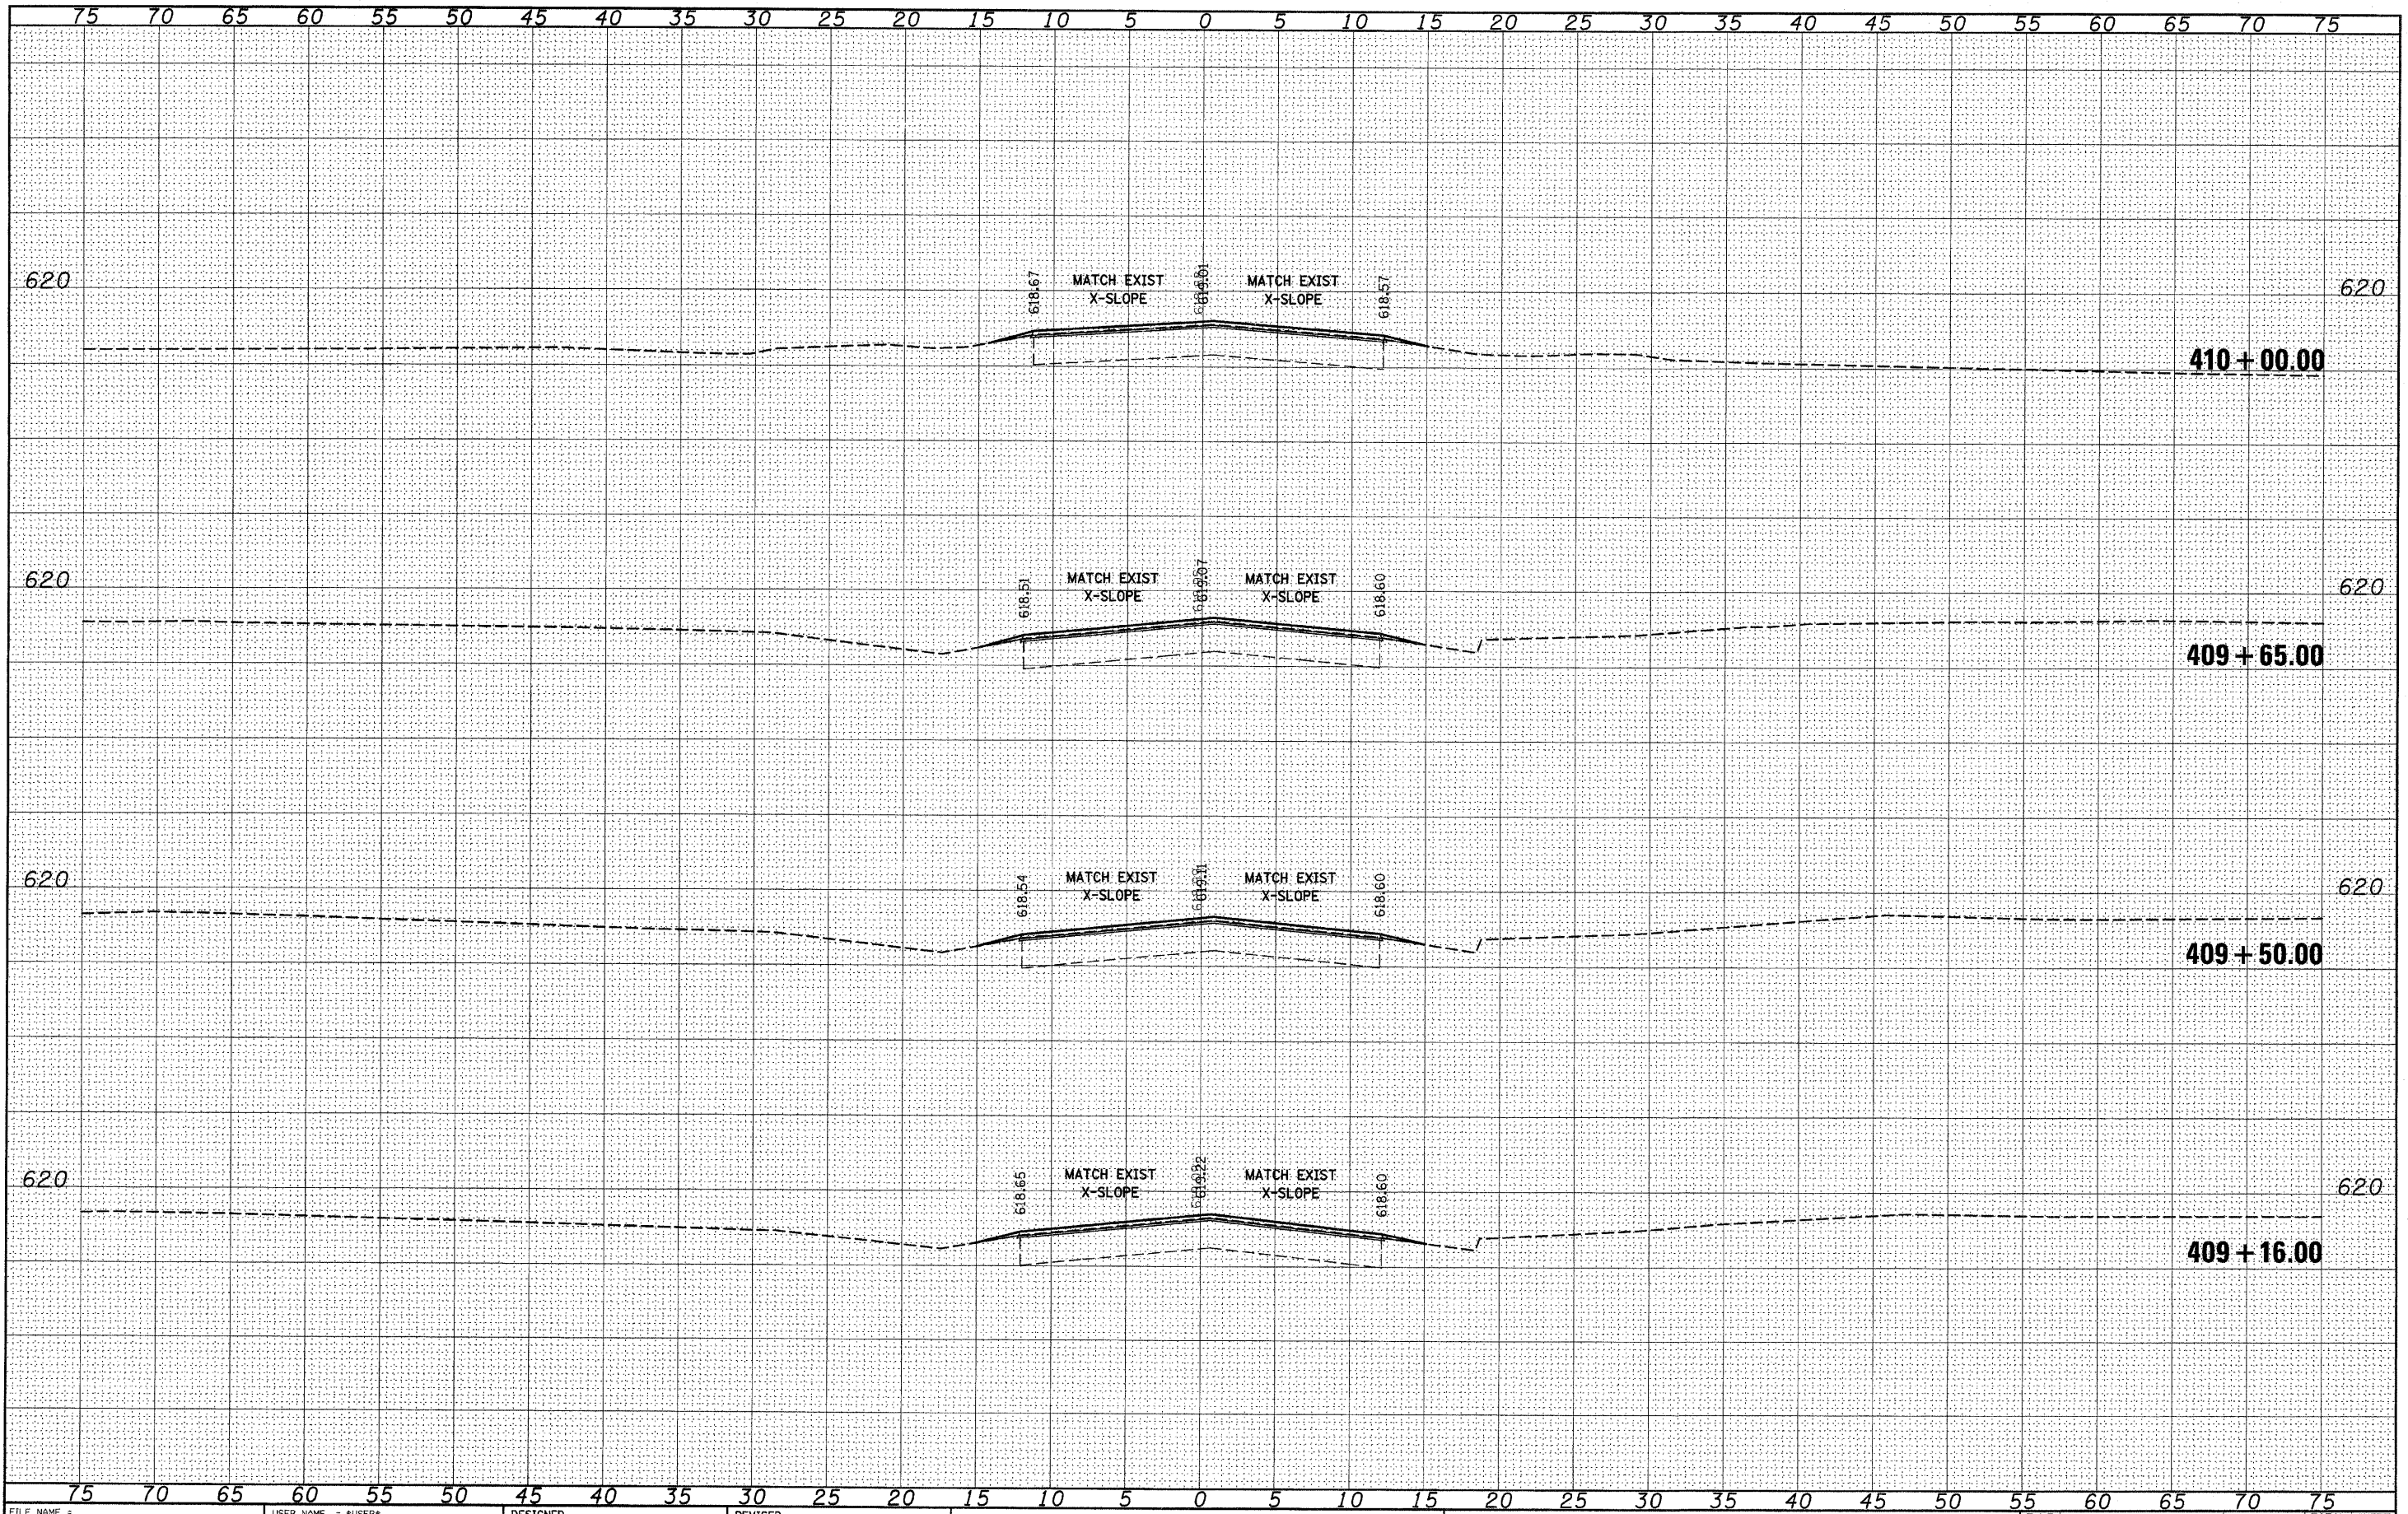

FILE NAME - \_\_\_\_\_  
 #FILE# \_\_\_\_\_

|                      |                |                 |
|----------------------|----------------|-----------------|
| USER NAME = *USER*   | DESIGNED - ___ | REVISED - _____ |
| DRAWN - ___          | CHECKED - ___  | REVISED - _____ |
| PLOT SCALE = *SCALE* | DATE - _____   | REVISED - _____ |
| PLOT DATE = *DATE*   |                |                 |

**STATE OF ILLINOIS  
 DEPARTMENT OF TRANSPORTATION**

**158 CROSS SECTIONS**

SCALE: \_\_\_\_\_ SHEET NO. \_\_\_ OF \_\_\_ SHEETS STA. 409+16.00 TO STA. 410+00.00

|                    |                                   |                     |                     |                           |
|--------------------|-----------------------------------|---------------------|---------------------|---------------------------|
| F.A.P. RTE.<br>809 | SECTION<br>(133,134)RS-5, 135RS-6 | COUNTY<br>ST. CLAIR | TOTAL SHEETS<br>762 | SHEET NO.<br>409          |
| CONTRACT NO. 76A47 |                                   |                     |                     | ILLINOIS FED. AID PROJECT |