


DATE	
BY	
SURVEY	
NO. _____	
PLotted	
Template	
Areas	
Checked	

DATE	
BY	
SURVEY	
NO. _____	
Plotted	
Template	
Areas	
Checked	

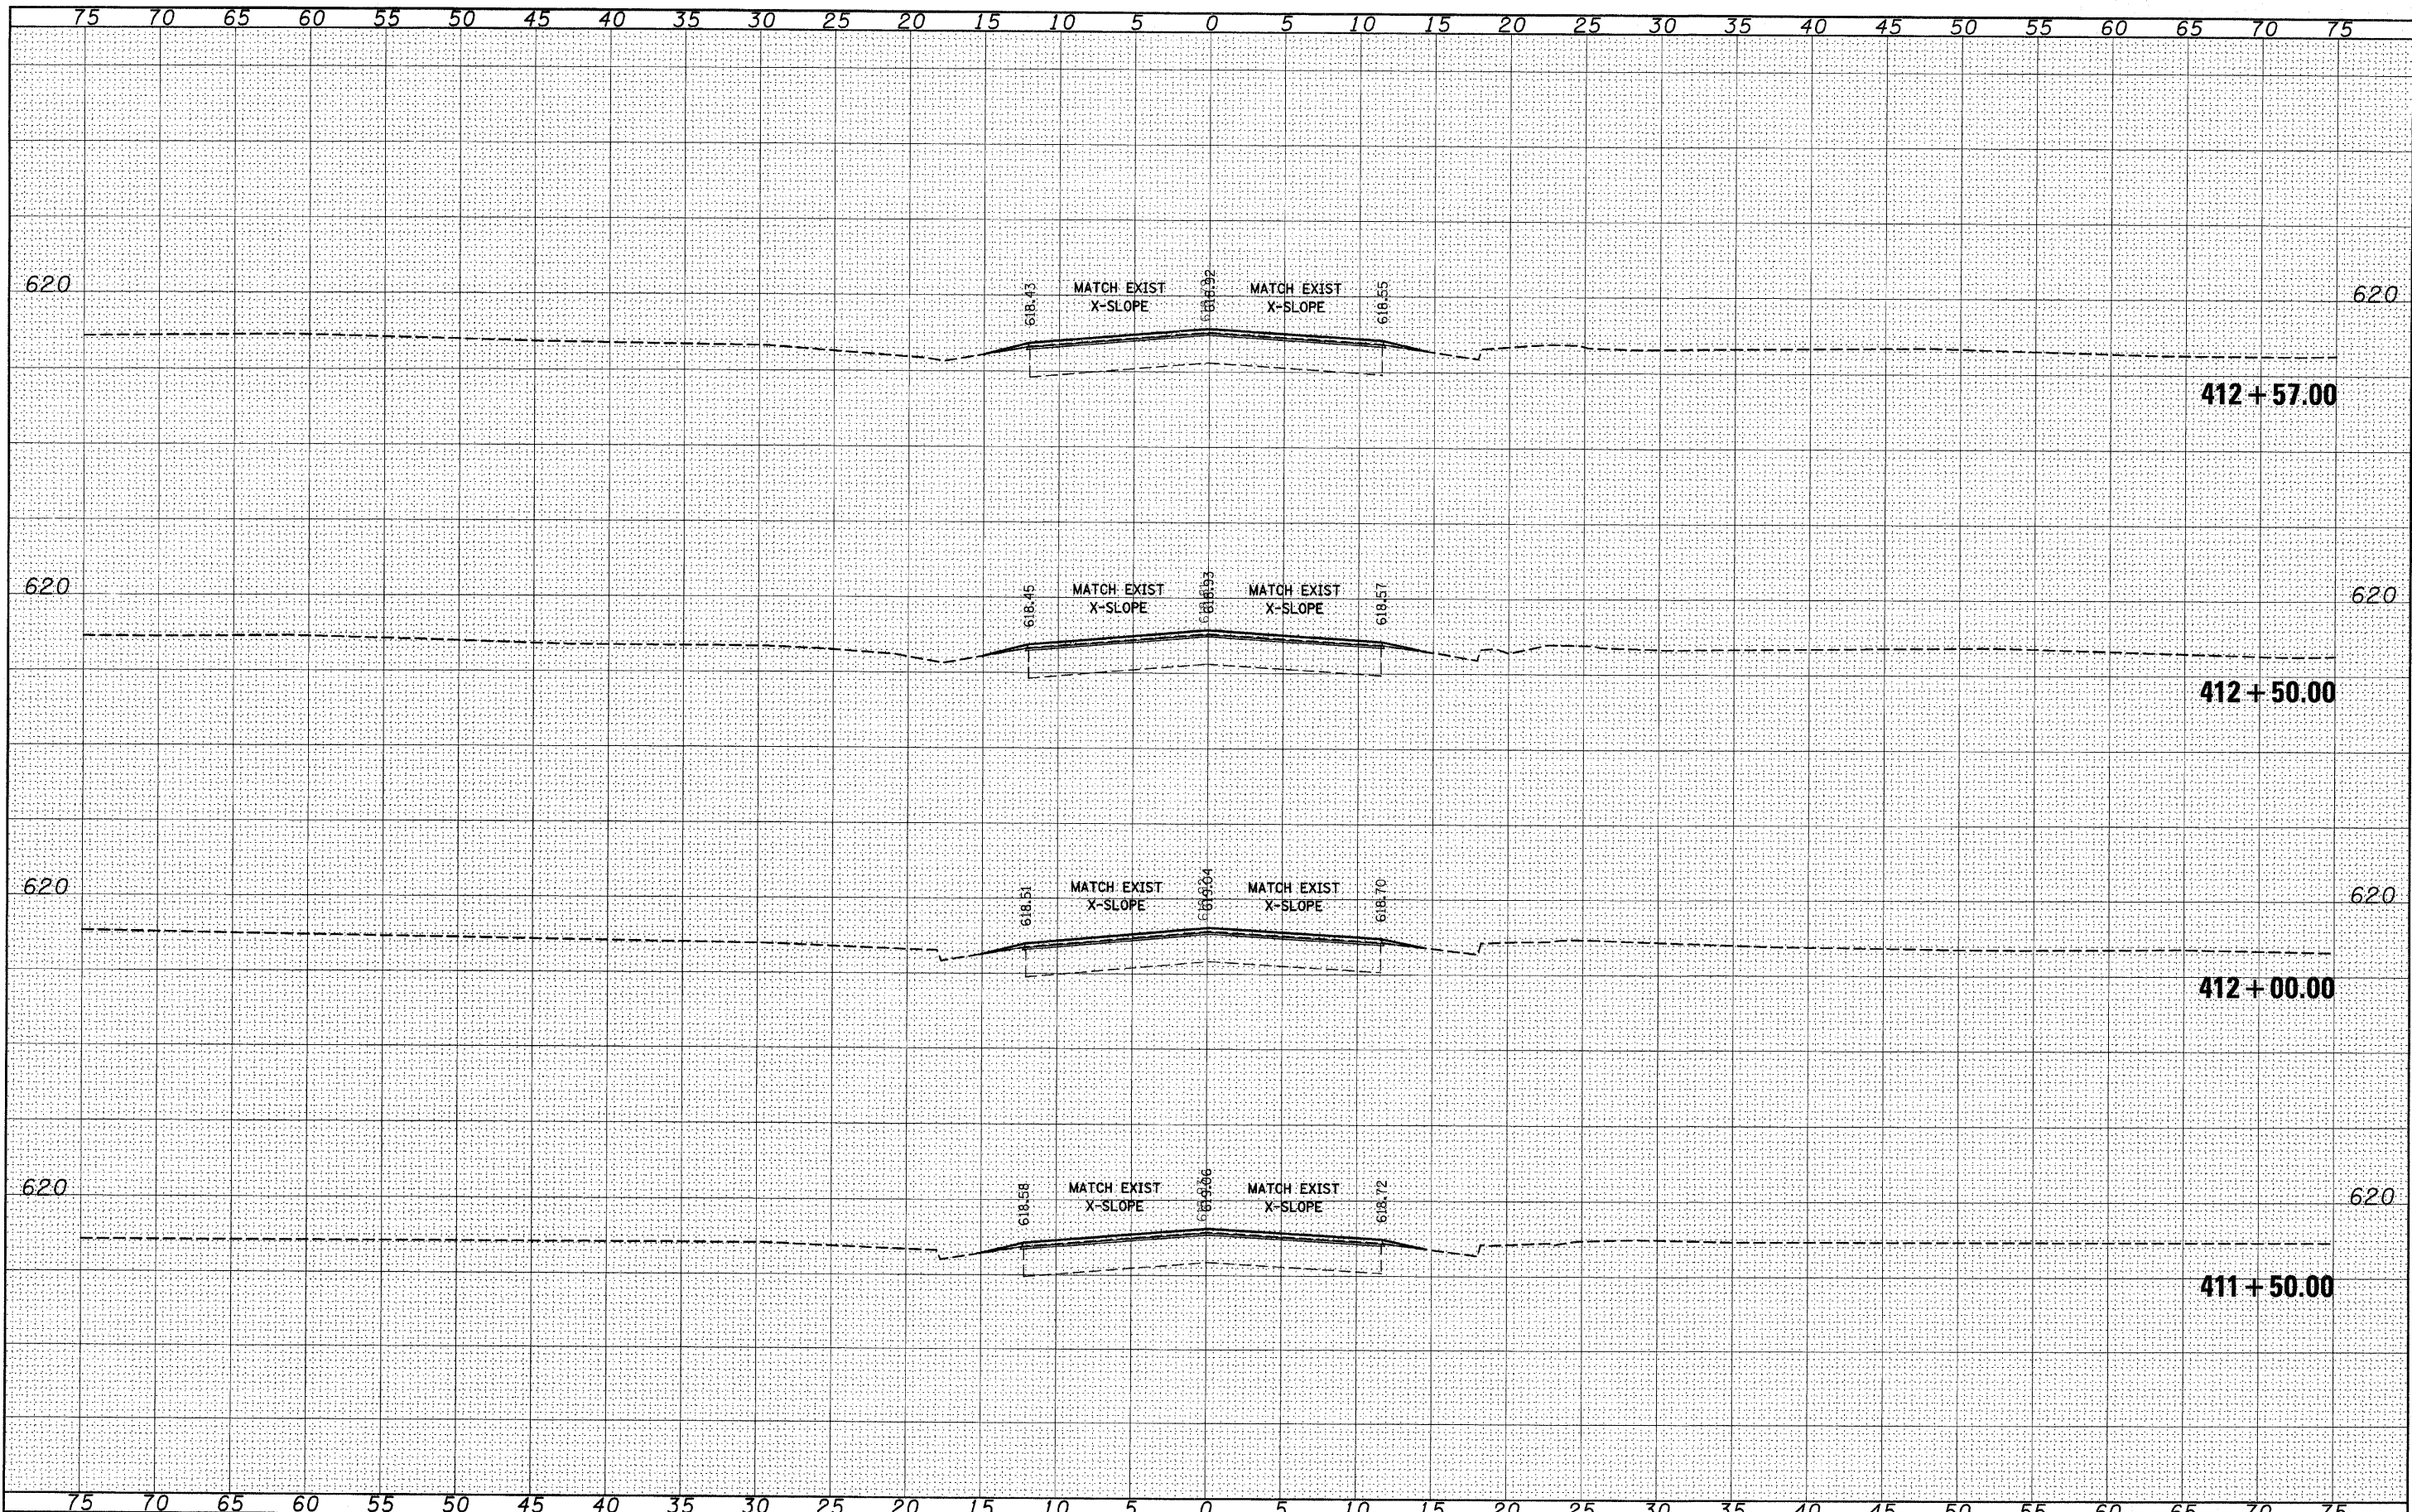

FILE NAME = #FILE#

USER NAME = #USER#	DESIGNED - ---	REVISED - ---
PLOT SCALE = #SCALE#	DRAWN - ---	REVISED - ---
PLOT DATE = #DATE#	CHECKED - ---	REVISED - ---
	DATE - ---	REVISED - ---

STATE OF ILLINOIS
DEPARTMENT OF TRANSPORTATION

158 CROSS SECTIONS

SCALE: _____ SHEET NO. ___ OF ___ SHEETS STA. 411+50.00 TO STA. 412+57.00

F.A.P. RTE.	SECTION	COUNTY	TOTAL SHEETS	SHEET NO.
809	(133,134)RS-5, 135RS-6	ST. CLAIR	762	411
CONTRACT NO. 76A47				

ILLINOIS FED. AID PROJECT