


FINAL	DATE
SURVEYED	BY
NOTE BOOK	NO.
TEMPLATE	
AREAS	CHECKED

ORIGINAL	DATE
SURVEYED	BY
NOTE BOOK	NO.
TEMPLATE	
AREAS	CHECKED

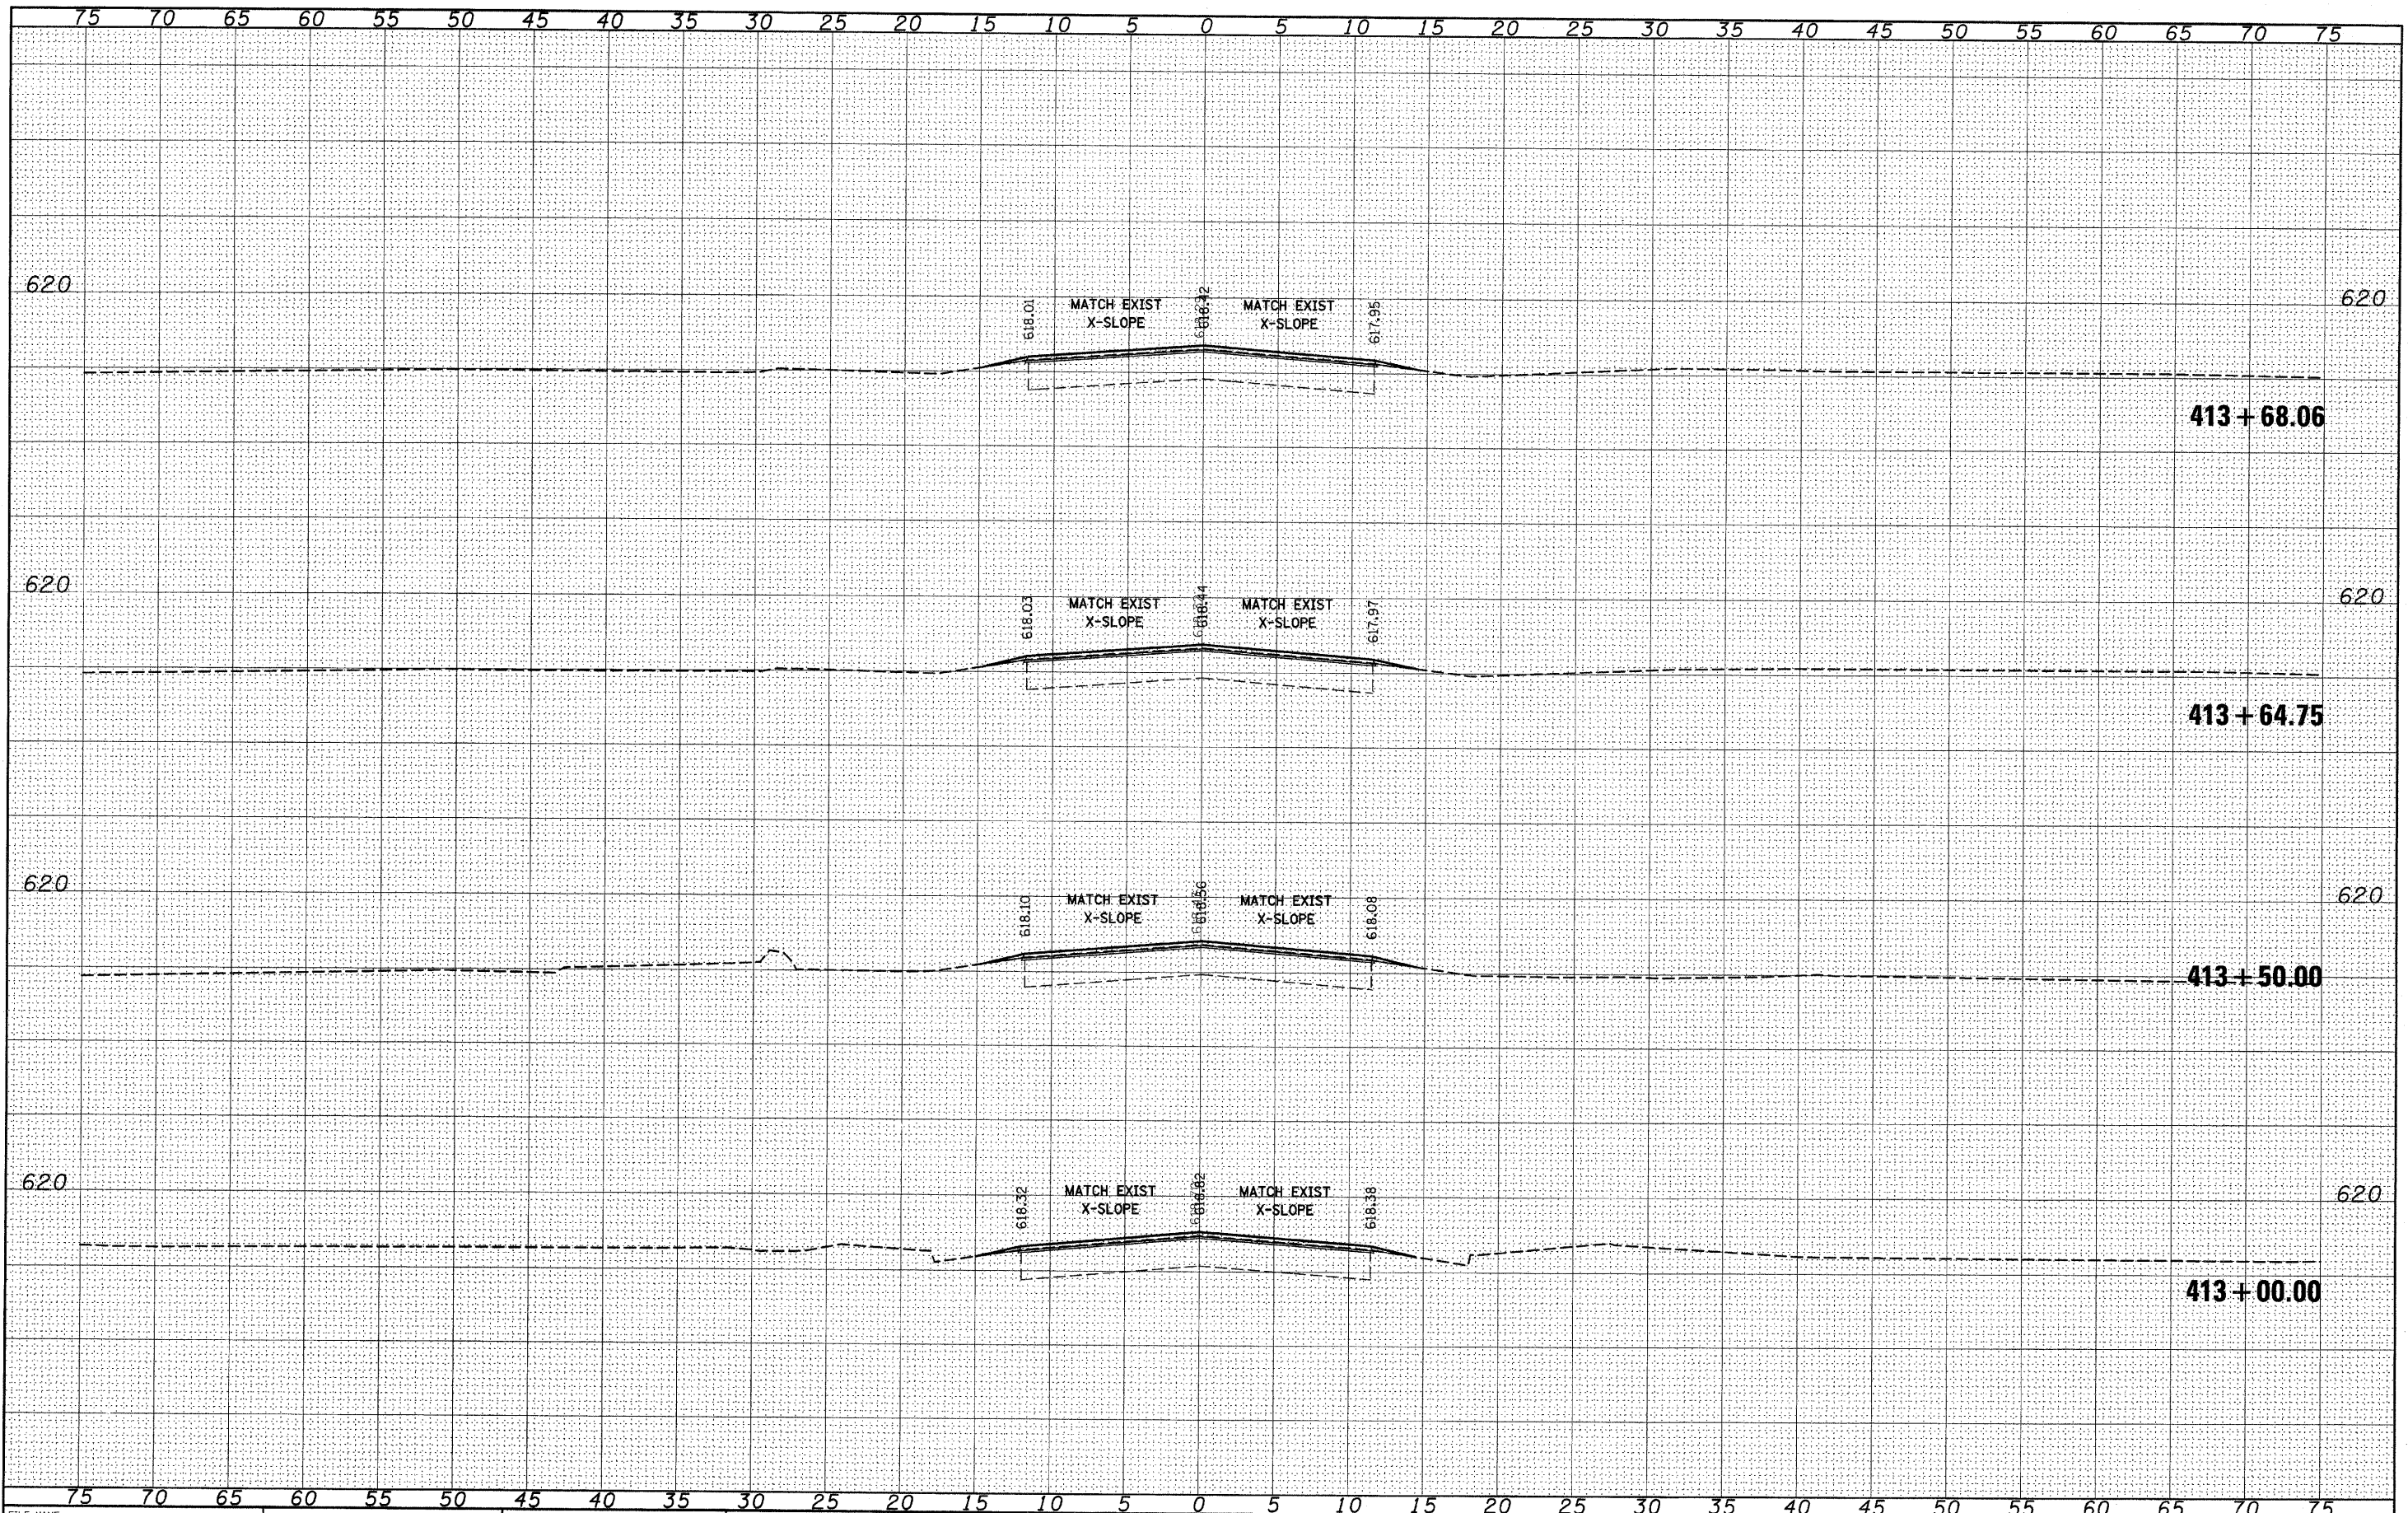

FILE NAME =	USER NAME = #USER#	DESIGNED -	REVISED -	STATE OF ILLINOIS DEPARTMENT OF TRANSPORTATION	158 CROSS SECTIONS	F.A.P. RTE.	SECTION	COUNTY	TOTAL SHEETS	SHEET NO.	
#FILE#		DRAWN -	REVISED -			809	(133,134)RS-5, 135RS-6	ST. CLAIR	762	412	
		CHECKED -	REVISED -			CONTRACT NO. 76A47					
		DATE -	REVISED -			ILLINOIS FED. AID PROJECT					
				SCALE: _____ SHEET NO. ___ OF ___ SHEETS		STA. 413+00.00 TO STA. 413+68.06					