


| | |
|---------------|--|
| DATE | |
| BY | |
| DESIGNED | |
| PLOTTED | |
| TEMPLATE | |
| AREAS | |
| AREAS CHECKED | |
| NO. | |

| | |
|---------------|--|
| DATE | |
| BY | |
| DESIGNED | |
| PLOTTED | |
| TEMPLATE | |
| AREAS | |
| AREAS CHECKED | |
| NO. | |

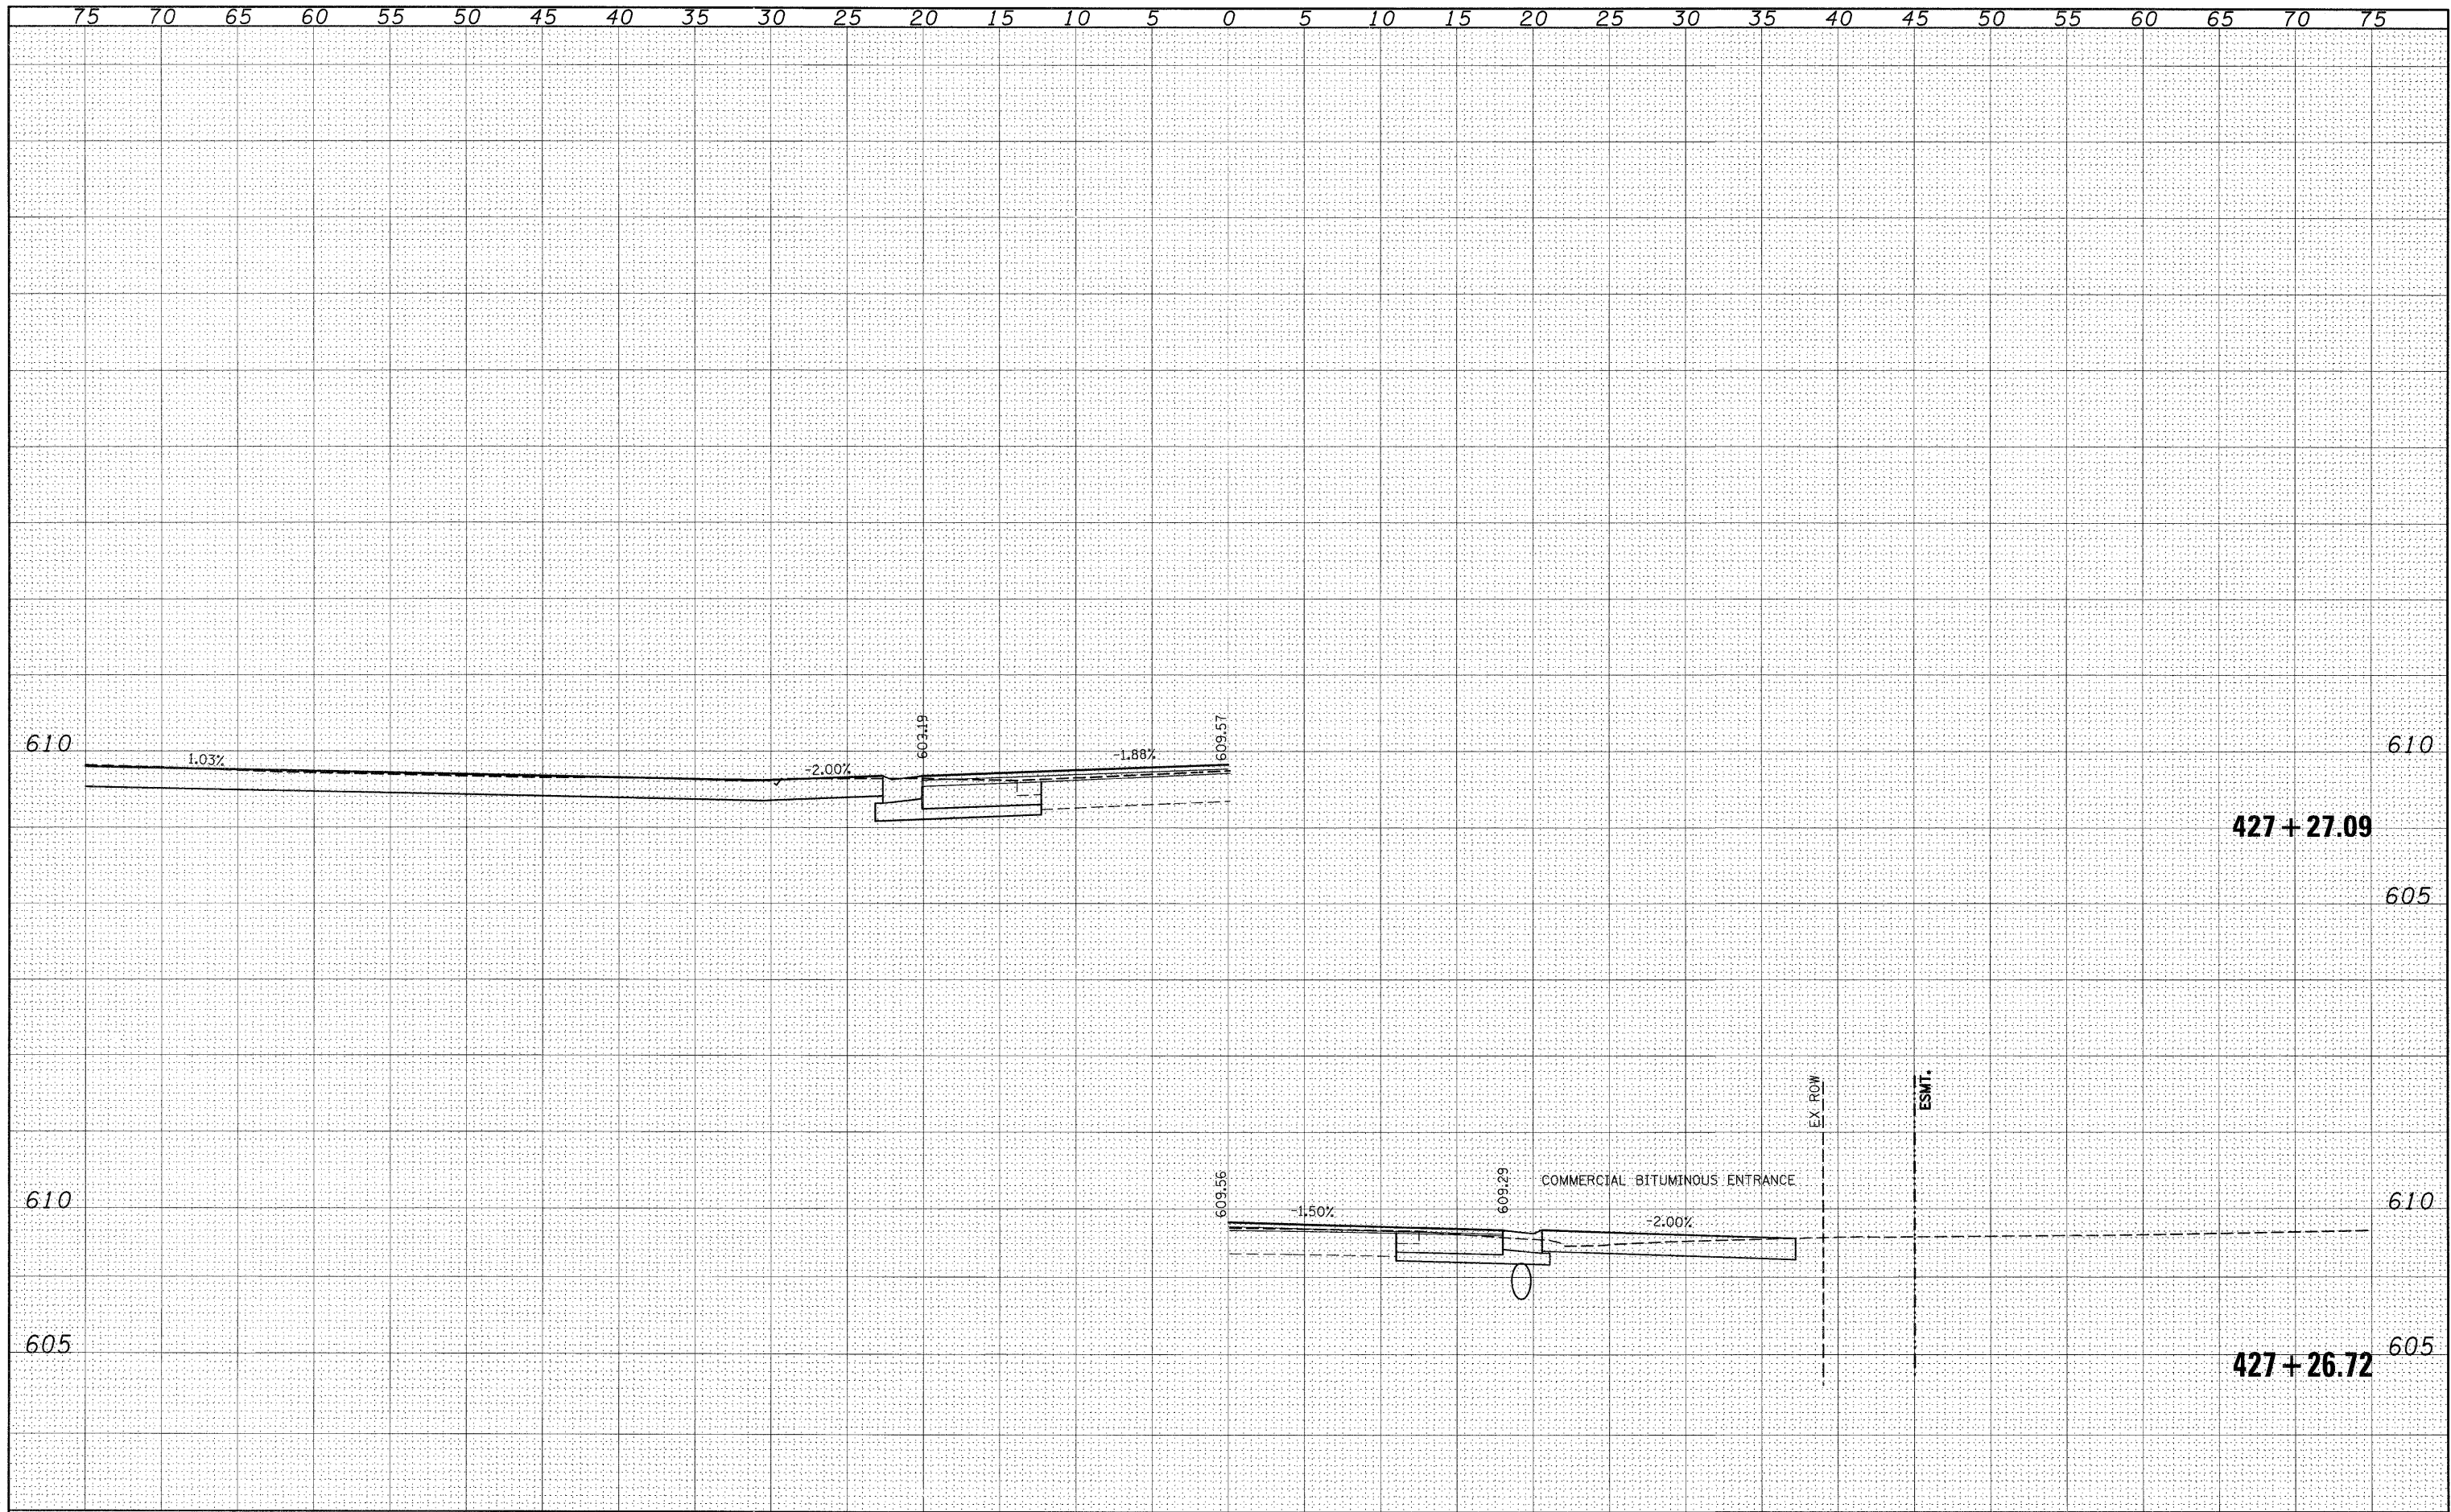

| | | | | | | | | | | | |
|-------------|----------------------|------------|-----------|---|---------------|-----------------------------|------------------------|-----------|--------------|-----------|--|
| FILE NAME = | USER NAME = #USER# | DESIGNED - | REVISED - | STATE OF ILLINOIS DEPARTMENT OF TRANSPORTATION | IL 158 | F.A.P. RTE. | SECTION | COUNTY | TOTAL SHEETS | SHEET NO. | |
| #FILEL# | PLOT SCALE = #SCALE# | DRAWN - | REVISED - | | | 809 | (133,134)RS-5, 135RS-6 | ST. CLAIR | 762 | 430 | |
| | PLOT DATE = #DATE# | CHECKED - | REVISED - | | | CONTRACT NO. 76A47 | | | | | |
| | | DATE - | REVISED - | | | [ILLINOIS] FED. AID PROJECT | | | | | |

SCALE: _____ SHEET NO. ___ OF ___ SHEETS STA. 427+26.72 TO STA. 427+27.09