


FINAL SURVEY	DATE
SCHEMATIC	BY
NOTED	
PLOTTED	
TEMPLATE	
AREAS	
CHECKED	
NO.	

ORIGINAL SURVEY	DATE
SCHEMATIC	BY
NOTED	
PLOTTED	
TEMPLATE	
AREAS	
CHECKED	
NO.	

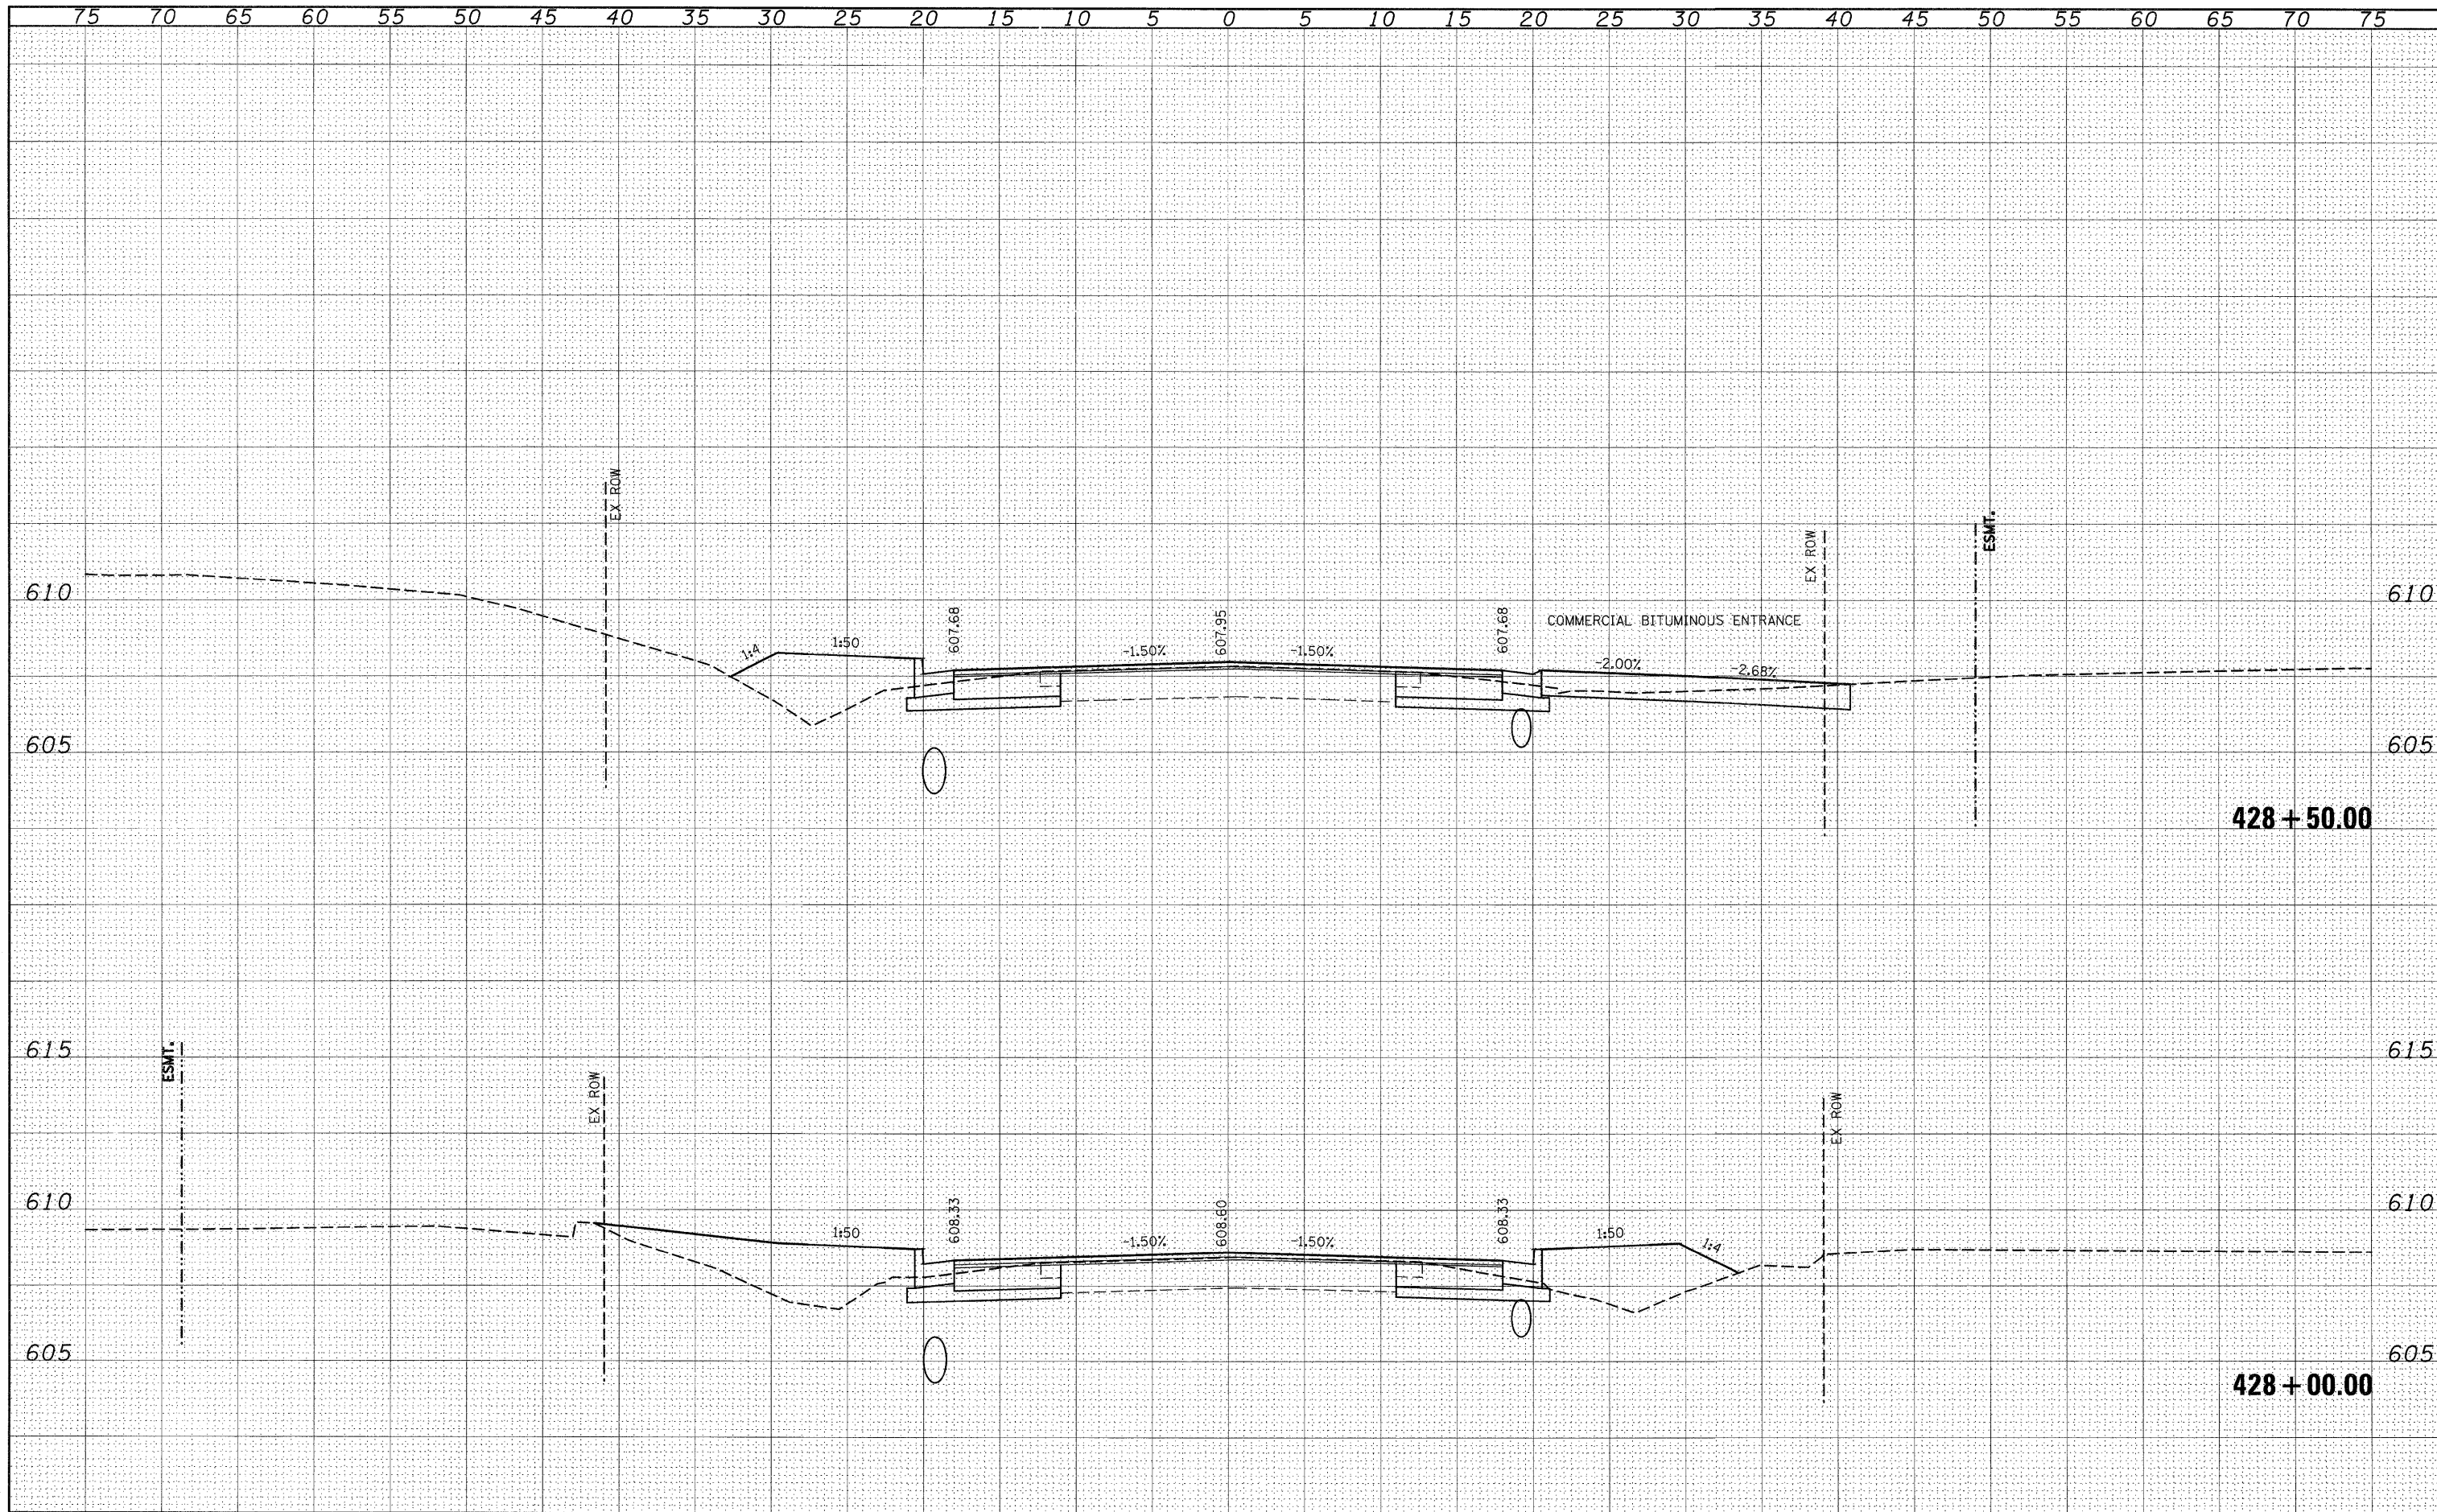

FILE NAME =	USER NAME = #USER#	DESIGNED -	REVISED -	<b>STATE OF ILLINOIS DEPARTMENT OF TRANSPORTATION</b>	<b>IL 158</b>		F.A.P. RTE.	SECTION	COUNTY	TOTAL SHEETS	SHEET NO.
#FILE#		DRAWN -	REVISED -		809	(133,134)RS-5, 135RS-6	ST. CLAIR	762	431		
PLOT SCALE = #SCALE#		CHECKED -	REVISED -		SCALE: _____ SHEET NO. ___ OF ___ SHEETS		STA. 428+00.00 TO STA. 428+50.00		CONTRACT NO. 76A47		
PLOT DATE = #DATE#		DATE -	REVISED -		[ILLINOIS] FED. AID PROJECT						