


FINAL SURVEY BY DATE  
 SUPERVISED BY  
 PLOTTED BY  
 TEMPLATE NO. DATE  
 NOTE BOOK NO. DATE  
 AREAS CHECKED

ORIGINAL SURVEY BY DATE  
 SUPERVISED BY  
 PLOTTED BY  
 TEMPLATE NO. DATE  
 NOTE BOOK NO. DATE  
 AREAS CHECKED

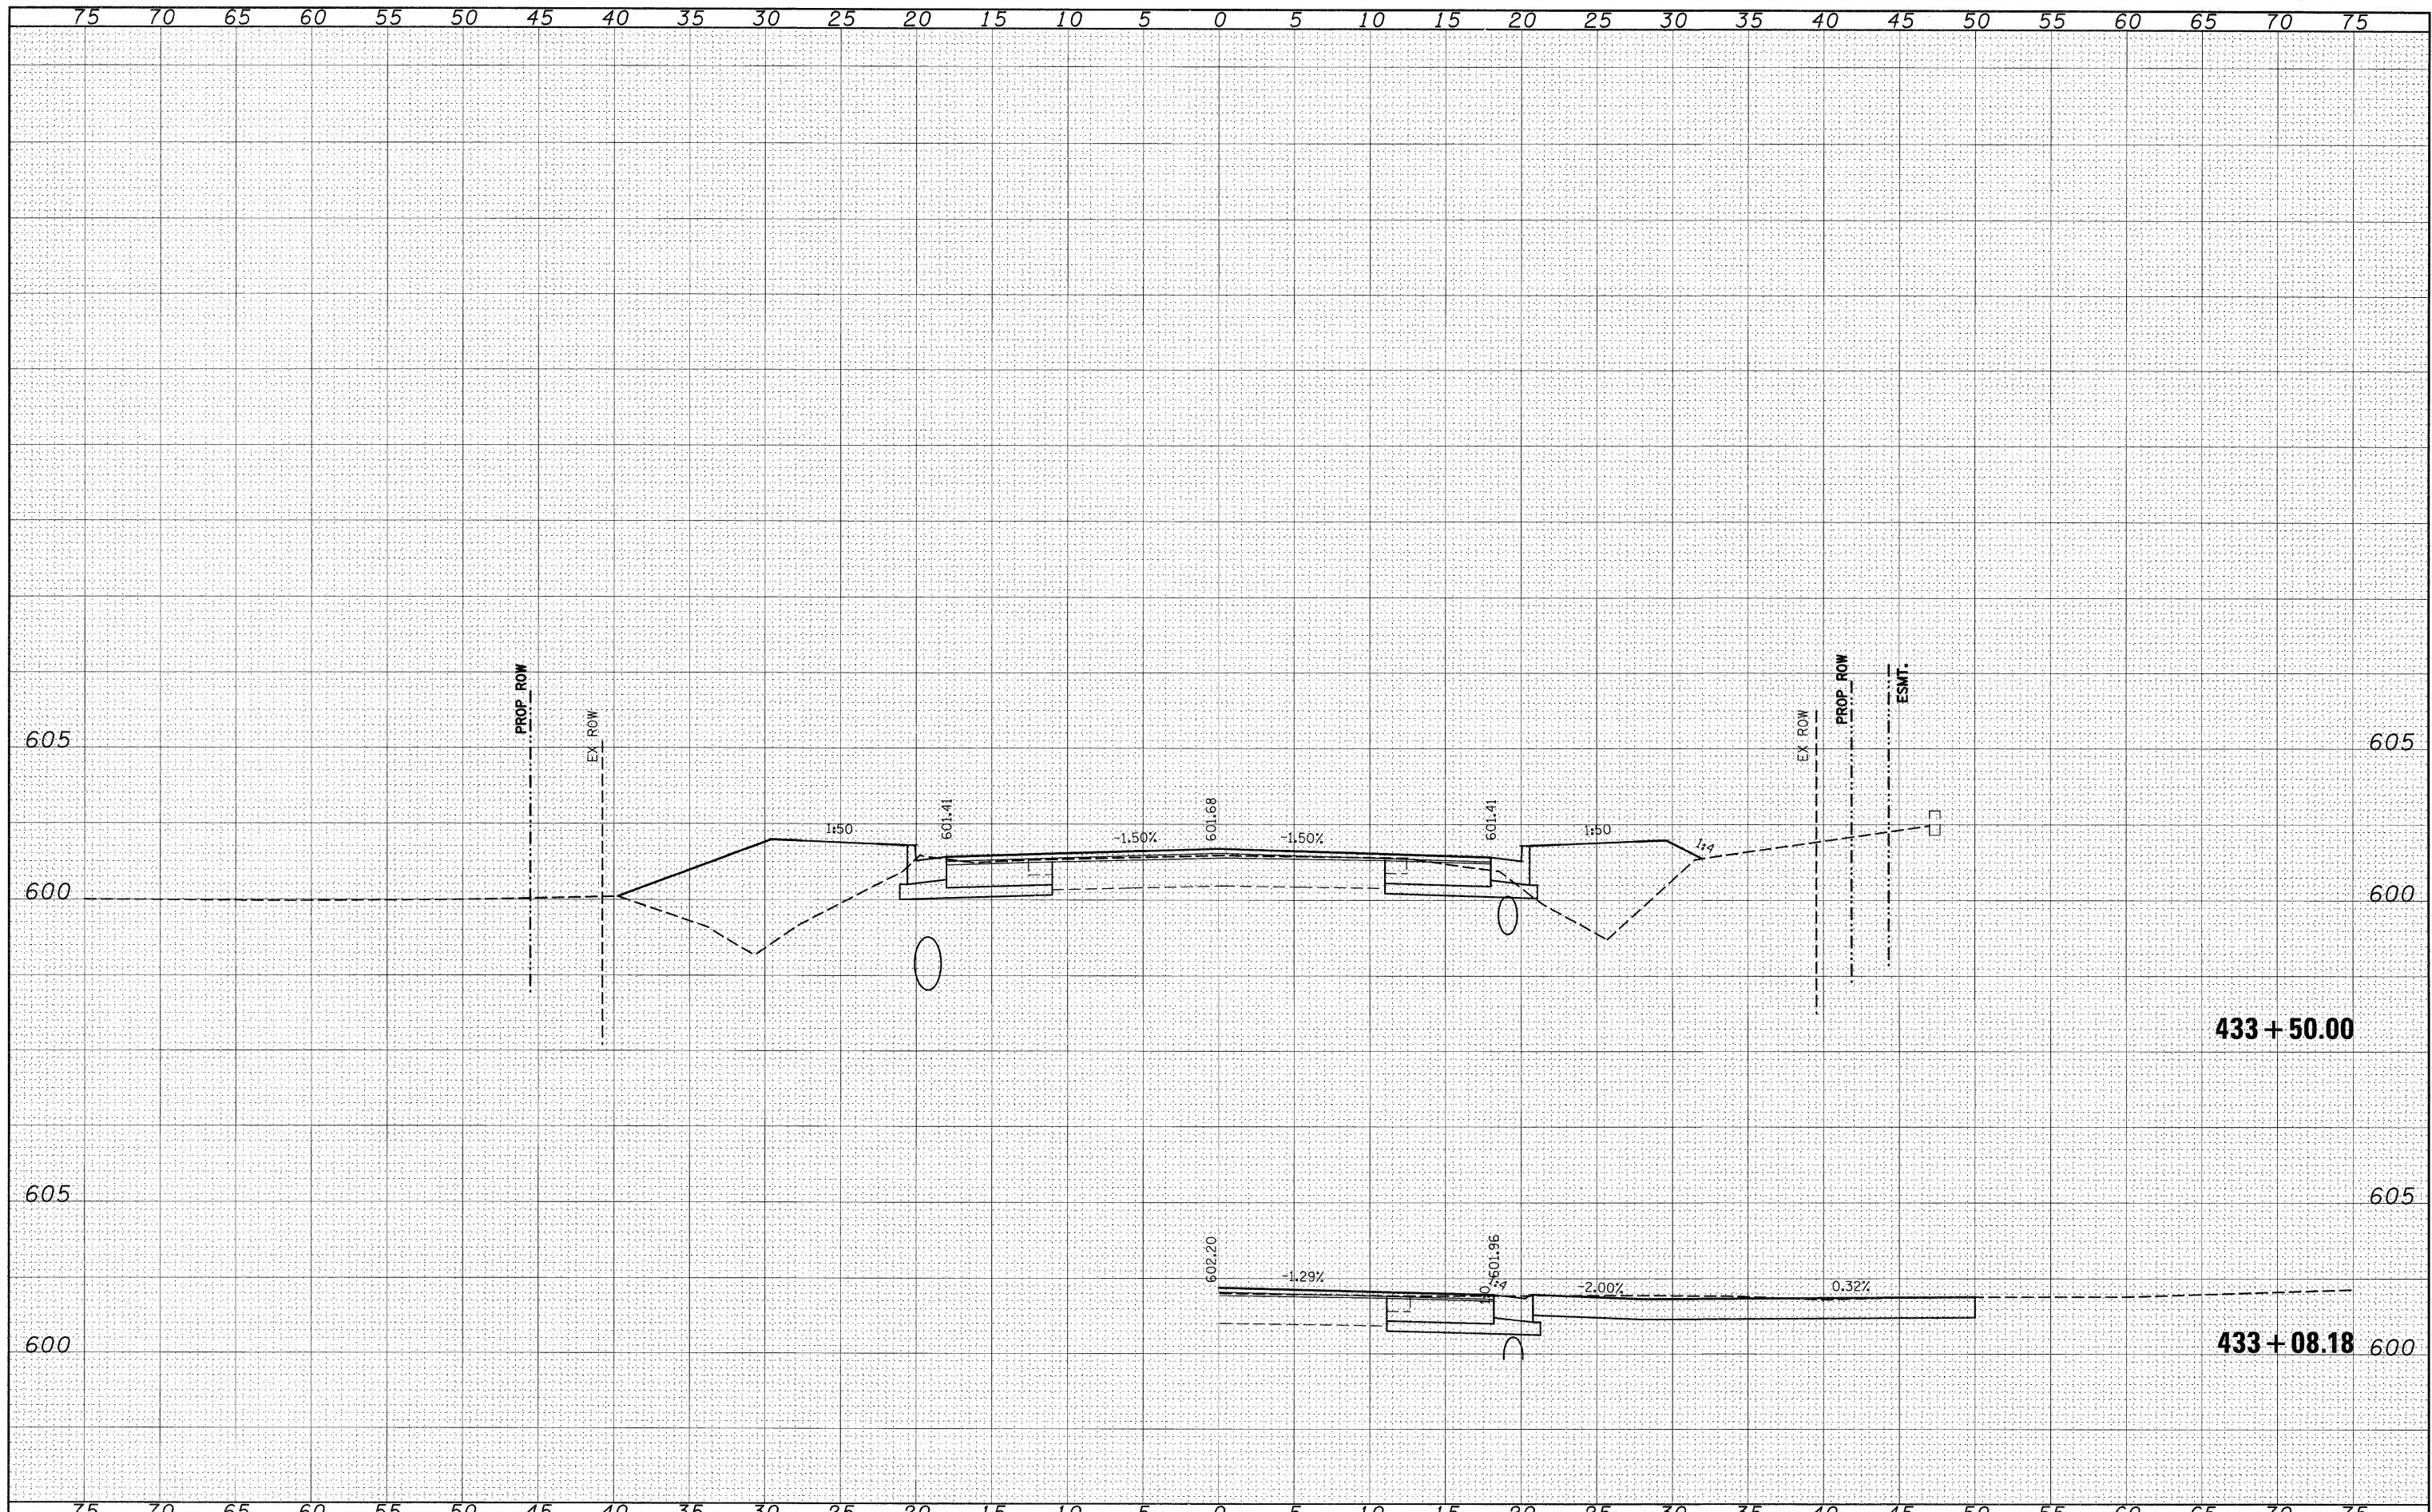

FILE NAME =	USER NAME = #USER#	DESIGNED -	REVISED -	<b>STATE OF ILLINOIS DEPARTMENT OF TRANSPORTATION</b>	<b>IL 158</b>		F.A.P. RTE.	SECTION	COUNTY	TOTAL SHEETS	SHEET NO.
#FILEL#	PLOT SCALE = #SCALE#	DRAWN -	REVISED -		809	(133,134)RS-5, 135RS-6	ST. CLAIR	762	438		
	PLOT DATE = #DATE#	CHECKED -	REVISED -		SCALE: _____ SHEET NO. ___ OF ___ SHEETS STA. 433+08.18 TO STA. 433+50.00			CONTRACT NO. 76A47			
		DATE -	REVISED -		ILLINOIS FED. AID PROJECT						