


DATE	
BY	
DESIGNED	
DRAWN	
CHECKED	
DATE	
REVISIONS	
NO.	
AREA CHECKED	
NO.	
AREA CHECKED	

DATE	
BY	
DESIGNED	
DRAWN	
CHECKED	
DATE	
REVISIONS	
NO.	
AREA CHECKED	
NO.	
AREA CHECKED	

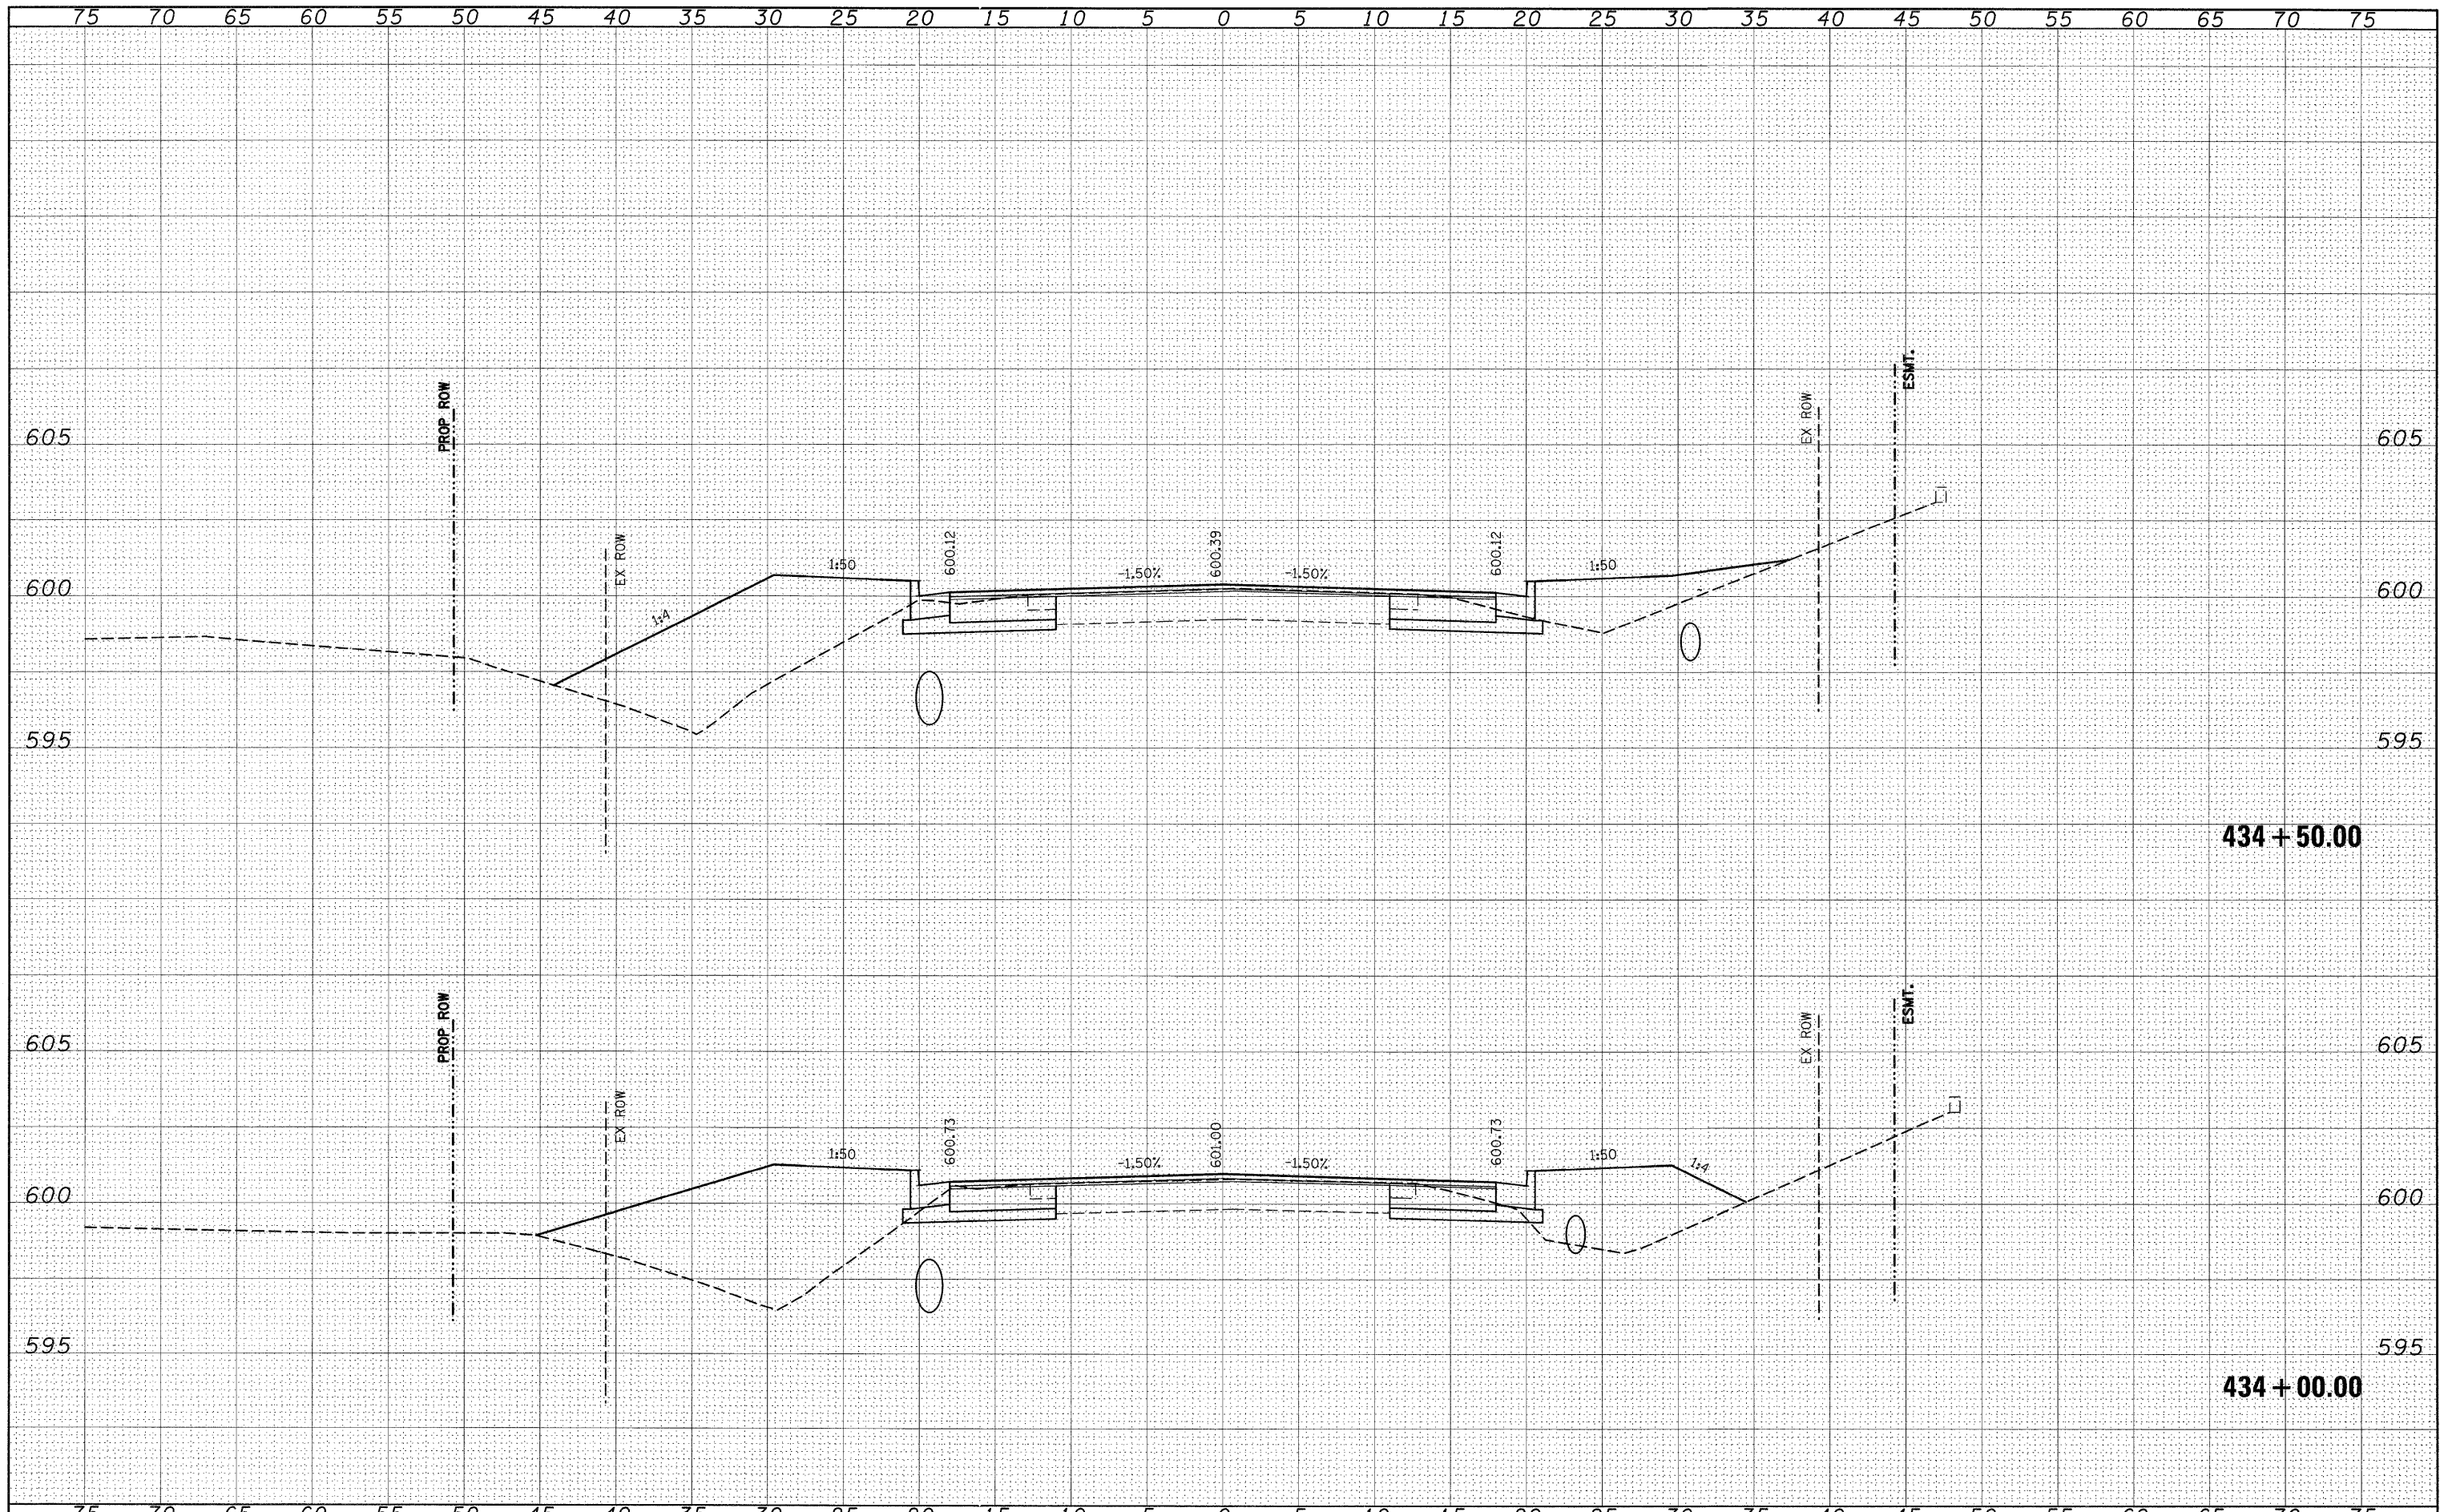

FILE NAME =	USER NAME = #USER#	DESIGNED -	REVISIONS -	<b>STATE OF ILLINOIS</b> <b>DEPARTMENT OF TRANSPORTATION</b>		<b>IL 158</b>		F.A.P. RTE.	SECTION	COUNTY	TOTAL SHEETS	SHEET NO.
#FILE#	PLOT SCALE = #SCALE#	DRAWN -	REVISIONS -					809	(133,134)RS-5, 135RS-6	ST. CLAIR	762	439
	PLOT DATE = #DATE#	CHECKED -	REVISIONS -					<b>CONTRACT NO. 76A47</b>				
		DATE -	REVISIONS -									
SCALE: _____ SHEET NO. ___ OF ___ SHEETS						STA. 434+00.00 TO STA. 434+50.00		ILLINOIS FED. AID PROJECT				