


DATE	
BY	
DESIGNED	
DRAWN	
CHECKED	
DATE	
REVISIONS	
NO.	

DATE	
BY	
DESIGNED	
DRAWN	
CHECKED	
DATE	
REVISIONS	
NO.	

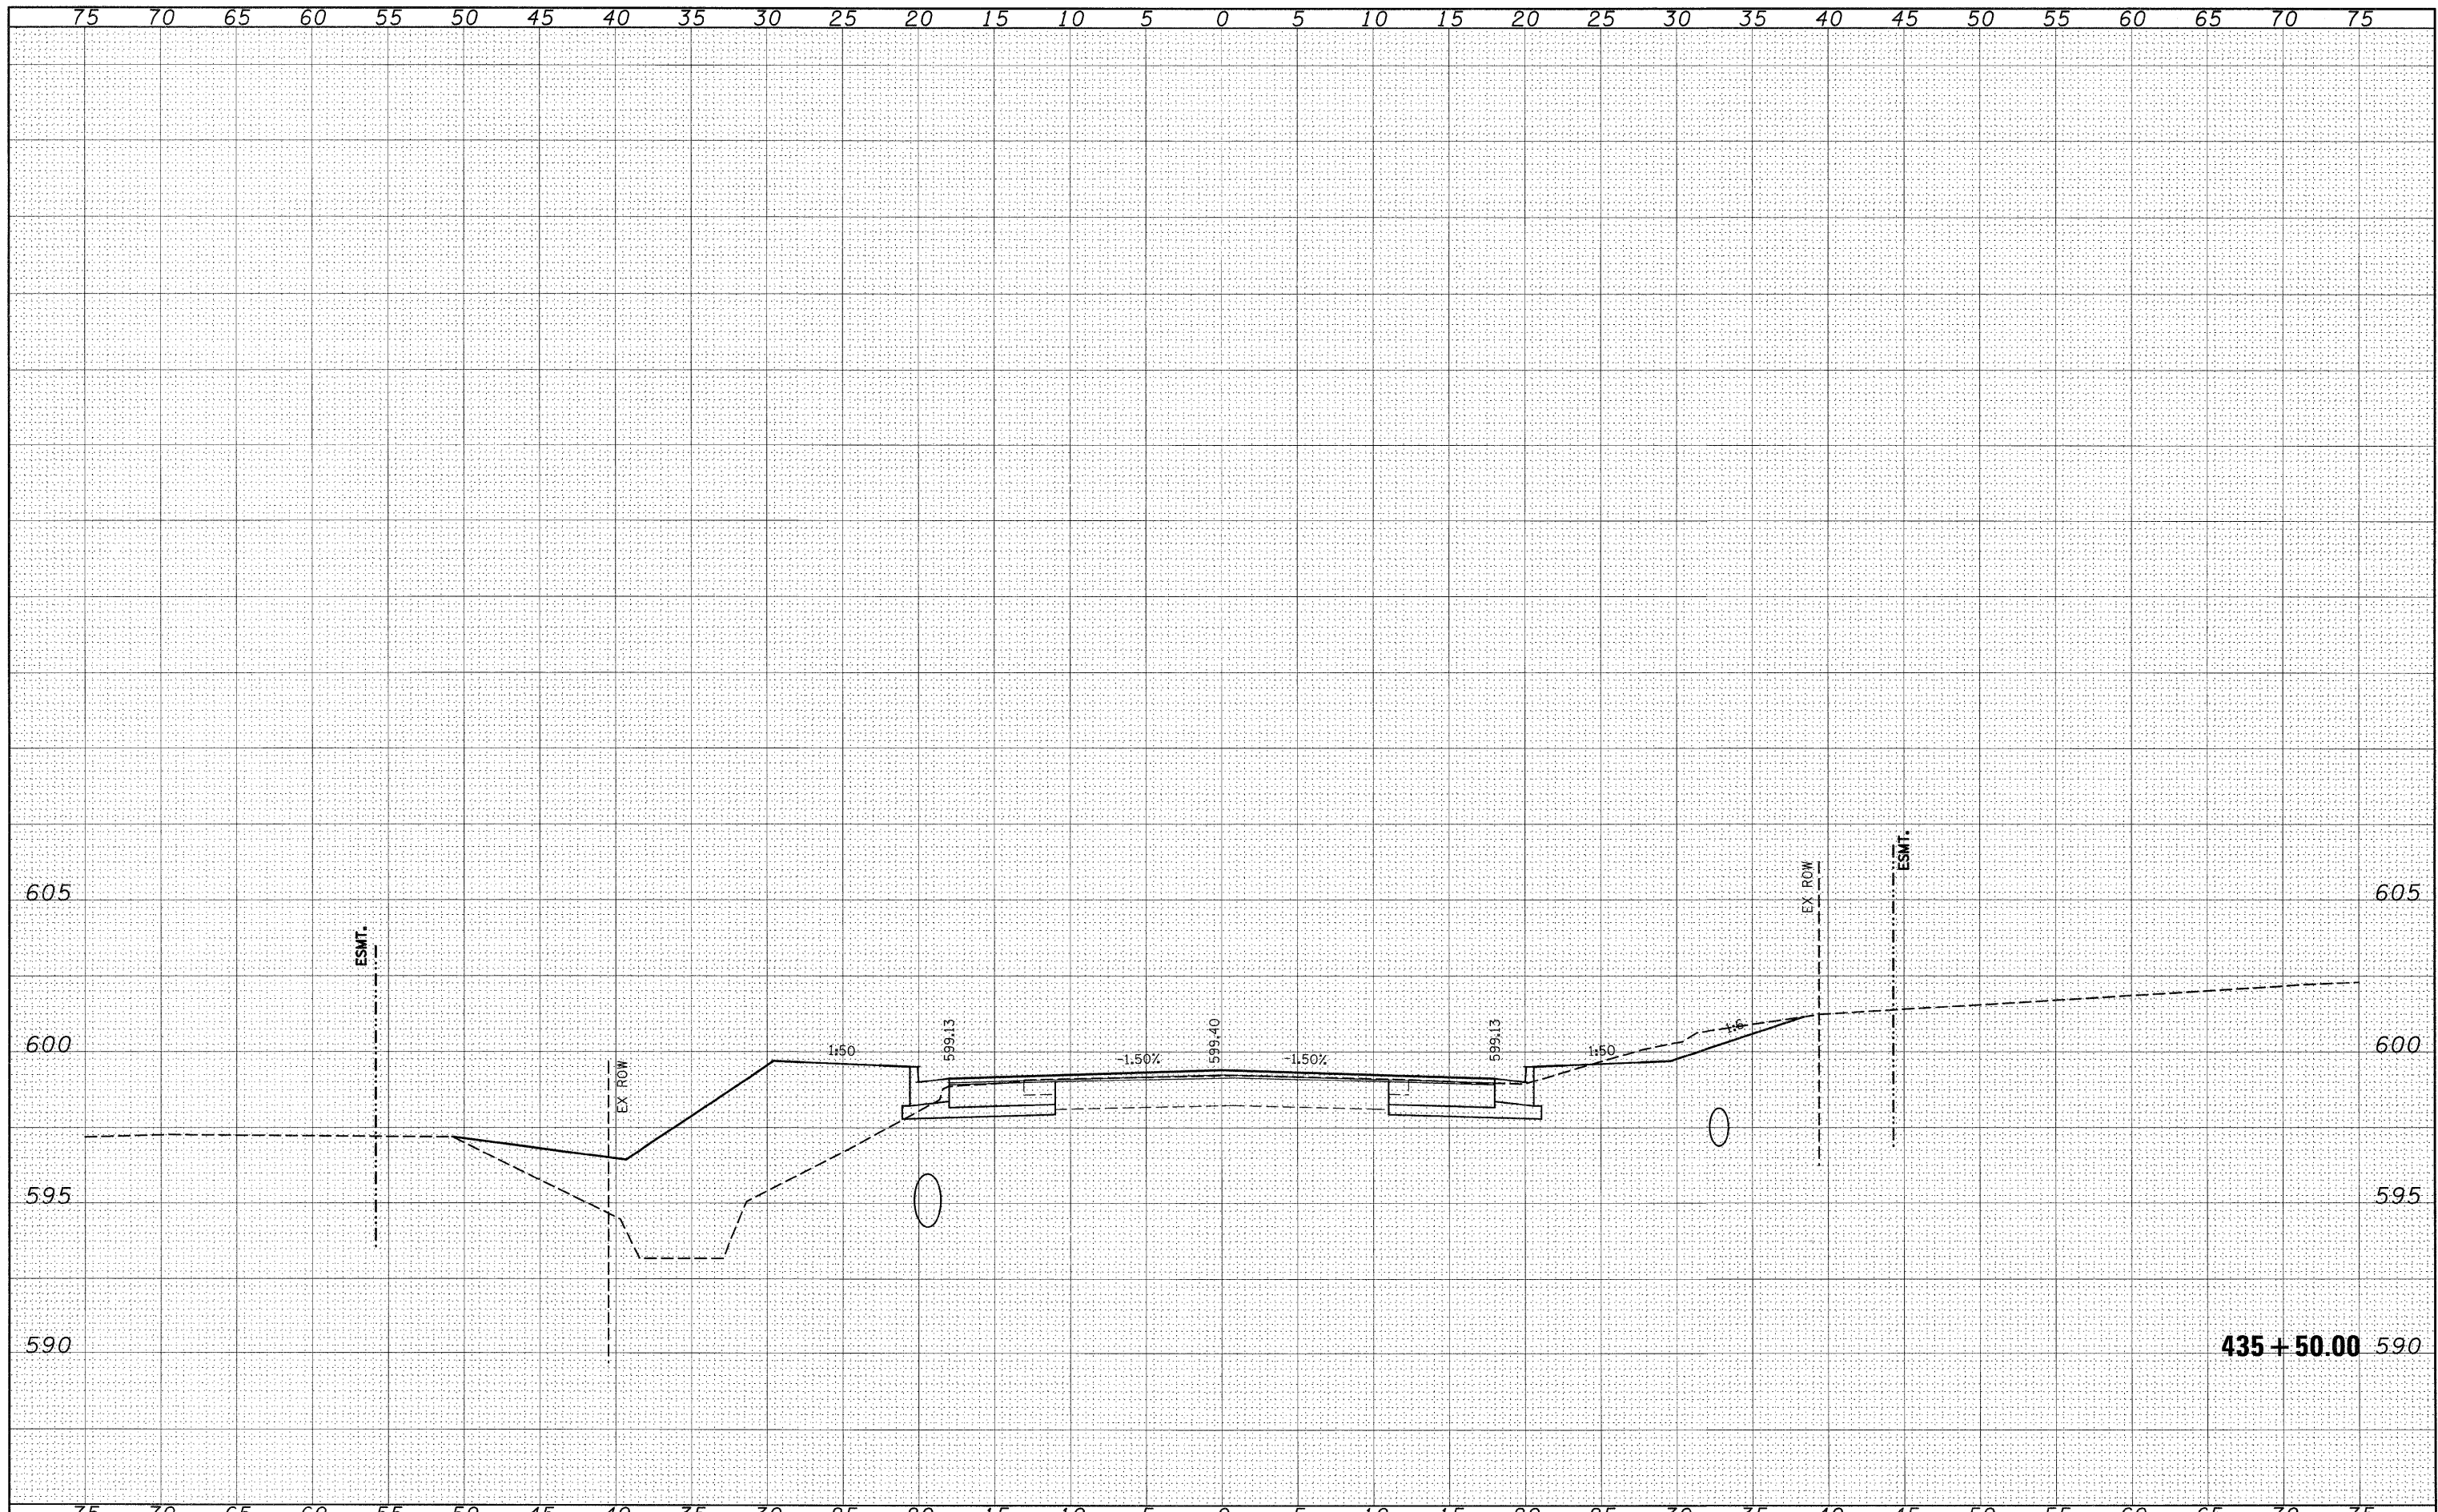

FILE NAME =	USER NAME = #USER*	DESIGNED -	REVISED -	STATE OF ILLINOIS DEPARTMENT OF TRANSPORTATION		IL 158		F.A.P. RTE.	SECTION	COUNTY	TOTAL SHEETS	SHEET NO.
#FILEL*	PLOT SCALE = \$SCALE*	DRAWN -	REVISED -			809	(133,134)RS-5, 135RS-6	ST. CLAIR	762	441		
	PLOT DATE = \$DATE*	CHECKED -	REVISED -	SCALE: _____ SHEET NO. ___ OF ___ SHEETS		STA. 435+50.00 TO STA. 435+50.00		CONTRACT NO. 76A47		ILLINOIS FED. AID PROJECT		