


FINAL SURVEY NO.	SUBMITTED	DATE
NOTE BOOK NO.	PLOTTED	BY
	TEMPLATE	
	AREAS CHECKED	

ORIGINAL SURVEY NO.	SUBMITTED	DATE
NOTE BOOK NO.	PLOTTED	BY
	TEMPLATE	
	AREAS CHECKED	

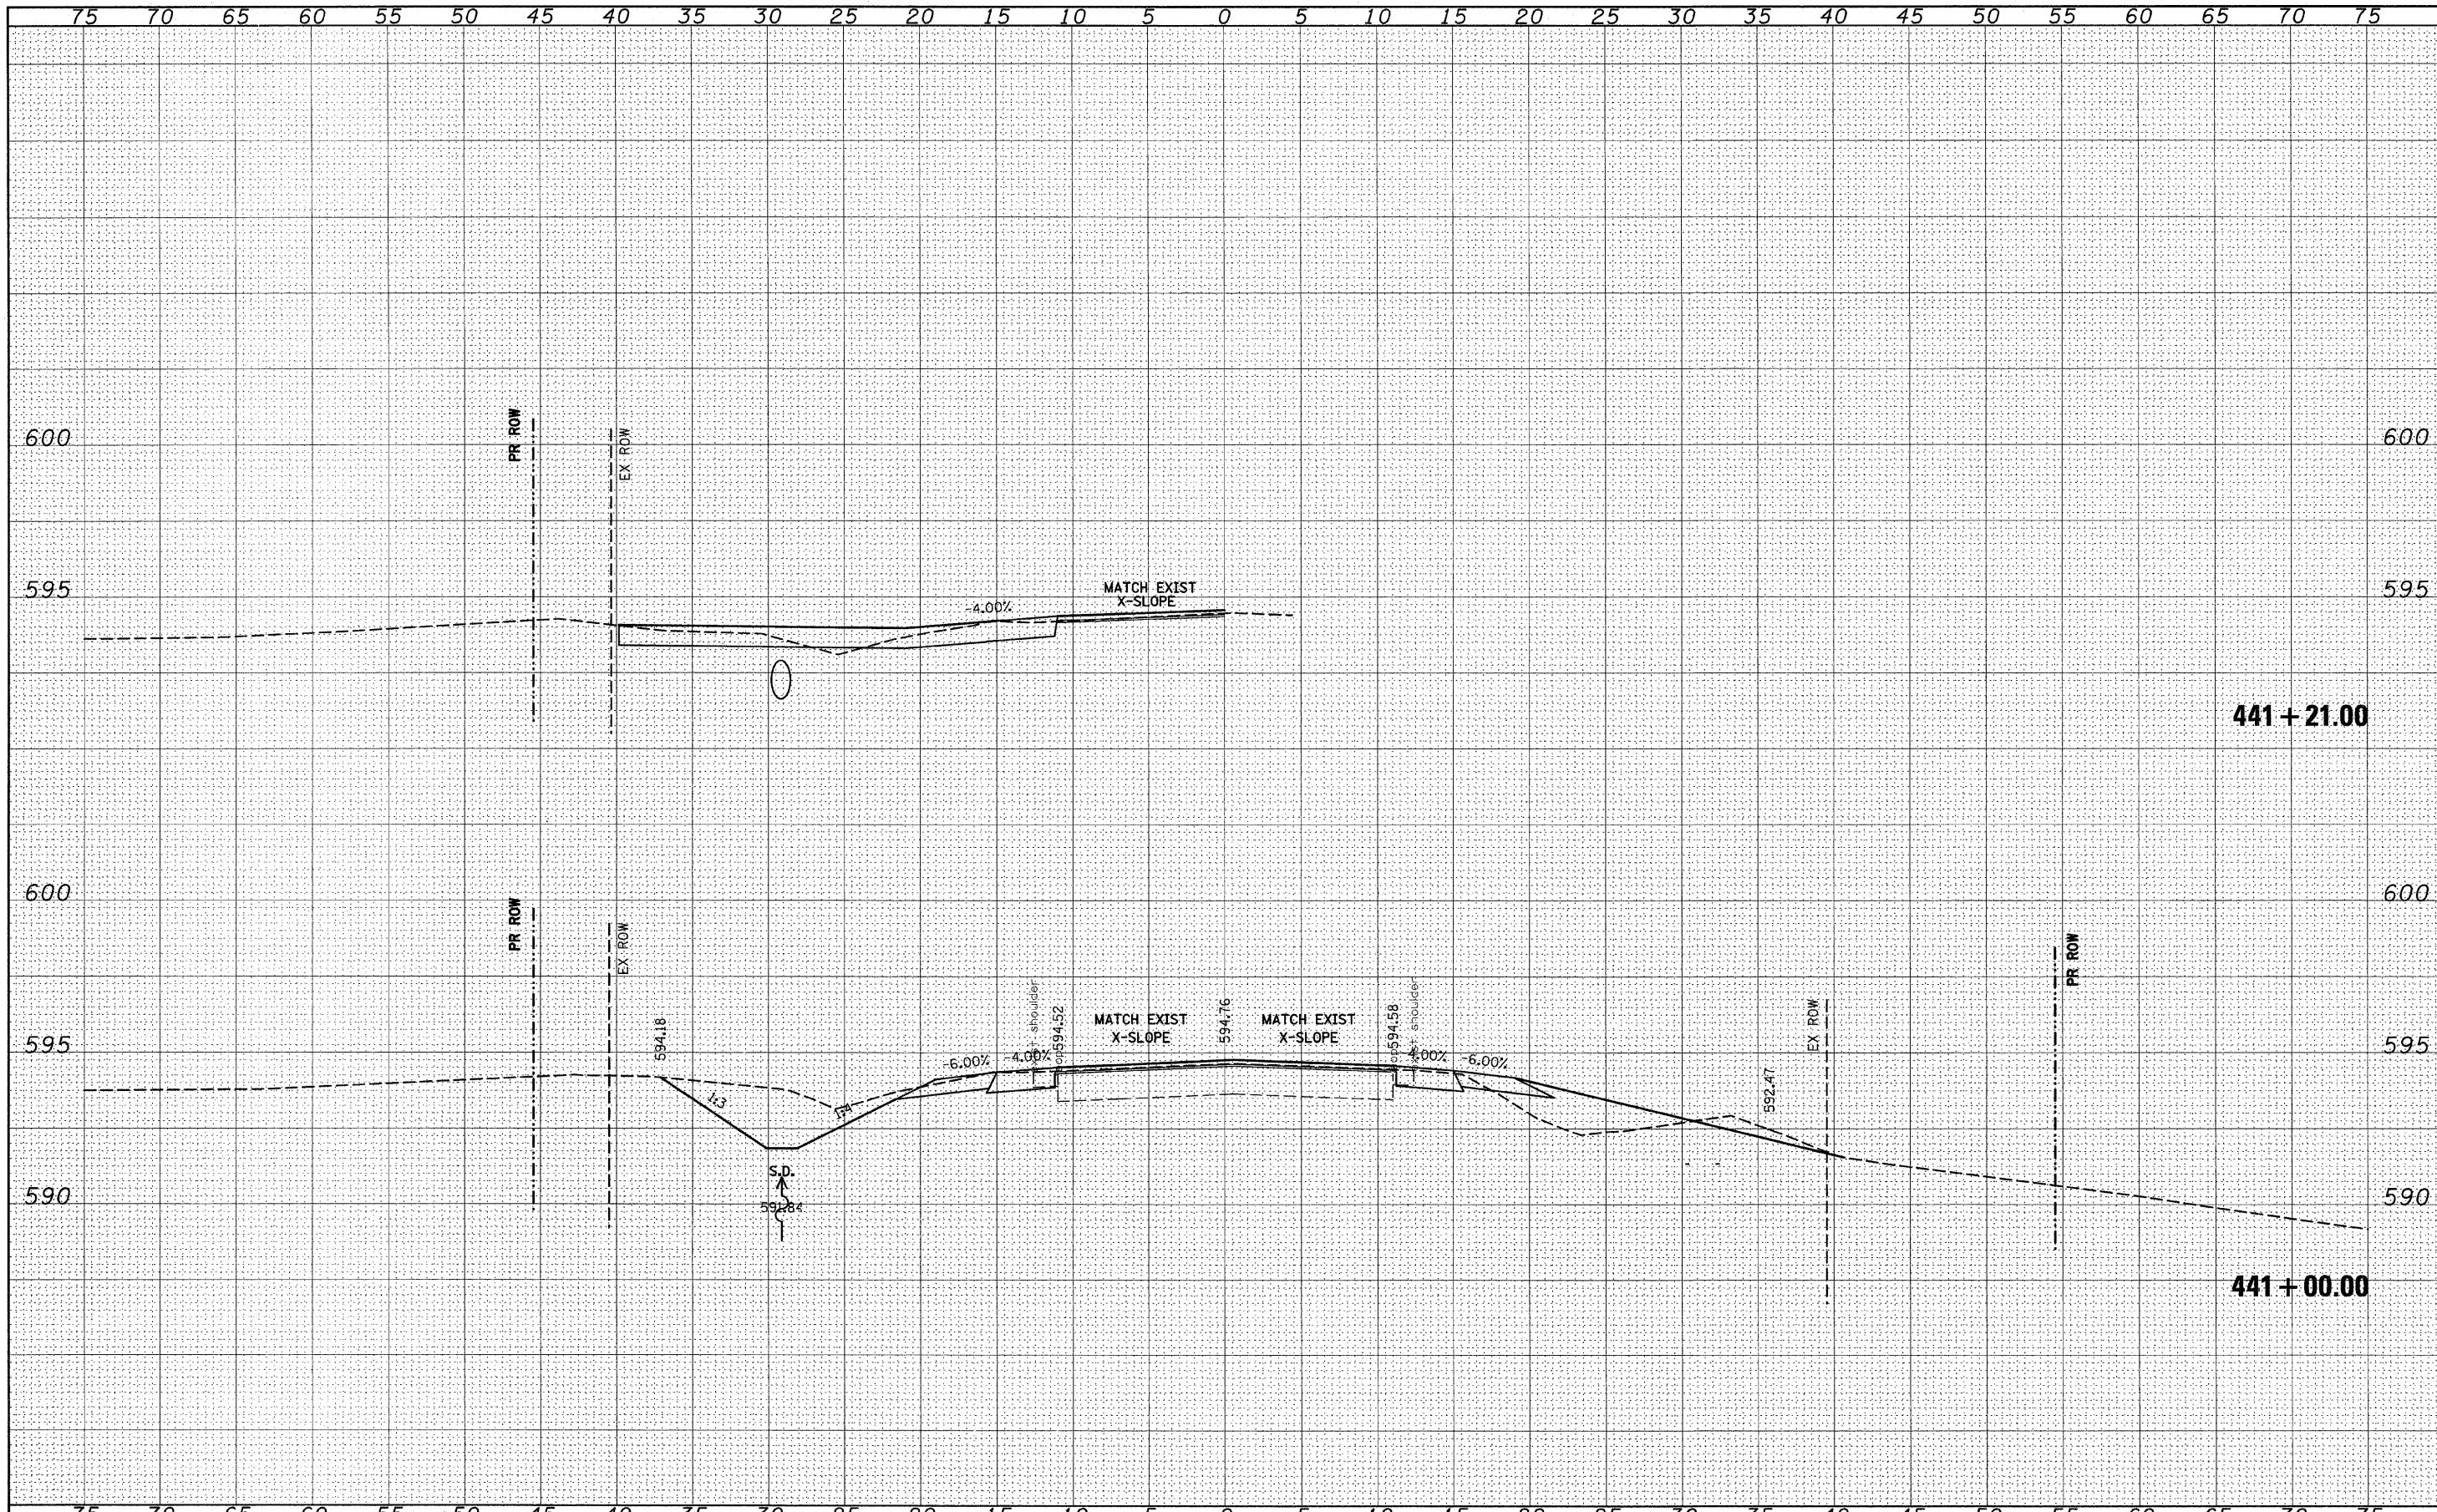

FILE NAME =	USER NAME = #USER#	DESIGNED -	REVISED -	F.A.P. RTE.	SECTION	COUNTY	TOTAL SHEETS	SHEET NO.
#FILE#		DRAWN -	REVISED -	809	(133,134)RS-5, 135RS-6	ST. CLAIR	762	451
		CHECKED -	REVISED -	CONTRACT NO. 76A47				
		DATE -	REVISED -	ILLINOIS FED. AID PROJECT				
STATE OF ILLINOIS DEPARTMENT OF TRANSPORTATION				IL 158		SCALE: _____ SHEET NO. ___ OF ___ SHEETS STA. 441+00.00 TO STA. 441+21.00		