


FINAL SURVEY NO.	SURVISED	BY	DATE
NOTE BOOK NO.	PLOTTED		
	TEMPLATE		
	AREAS CHECKED		

ORIGINAL SURVEY NO.	SURVISED	BY	DATE
NOTE BOOK NO.	PLOTTED		
	TEMPLATE		
	AREAS CHECKED		

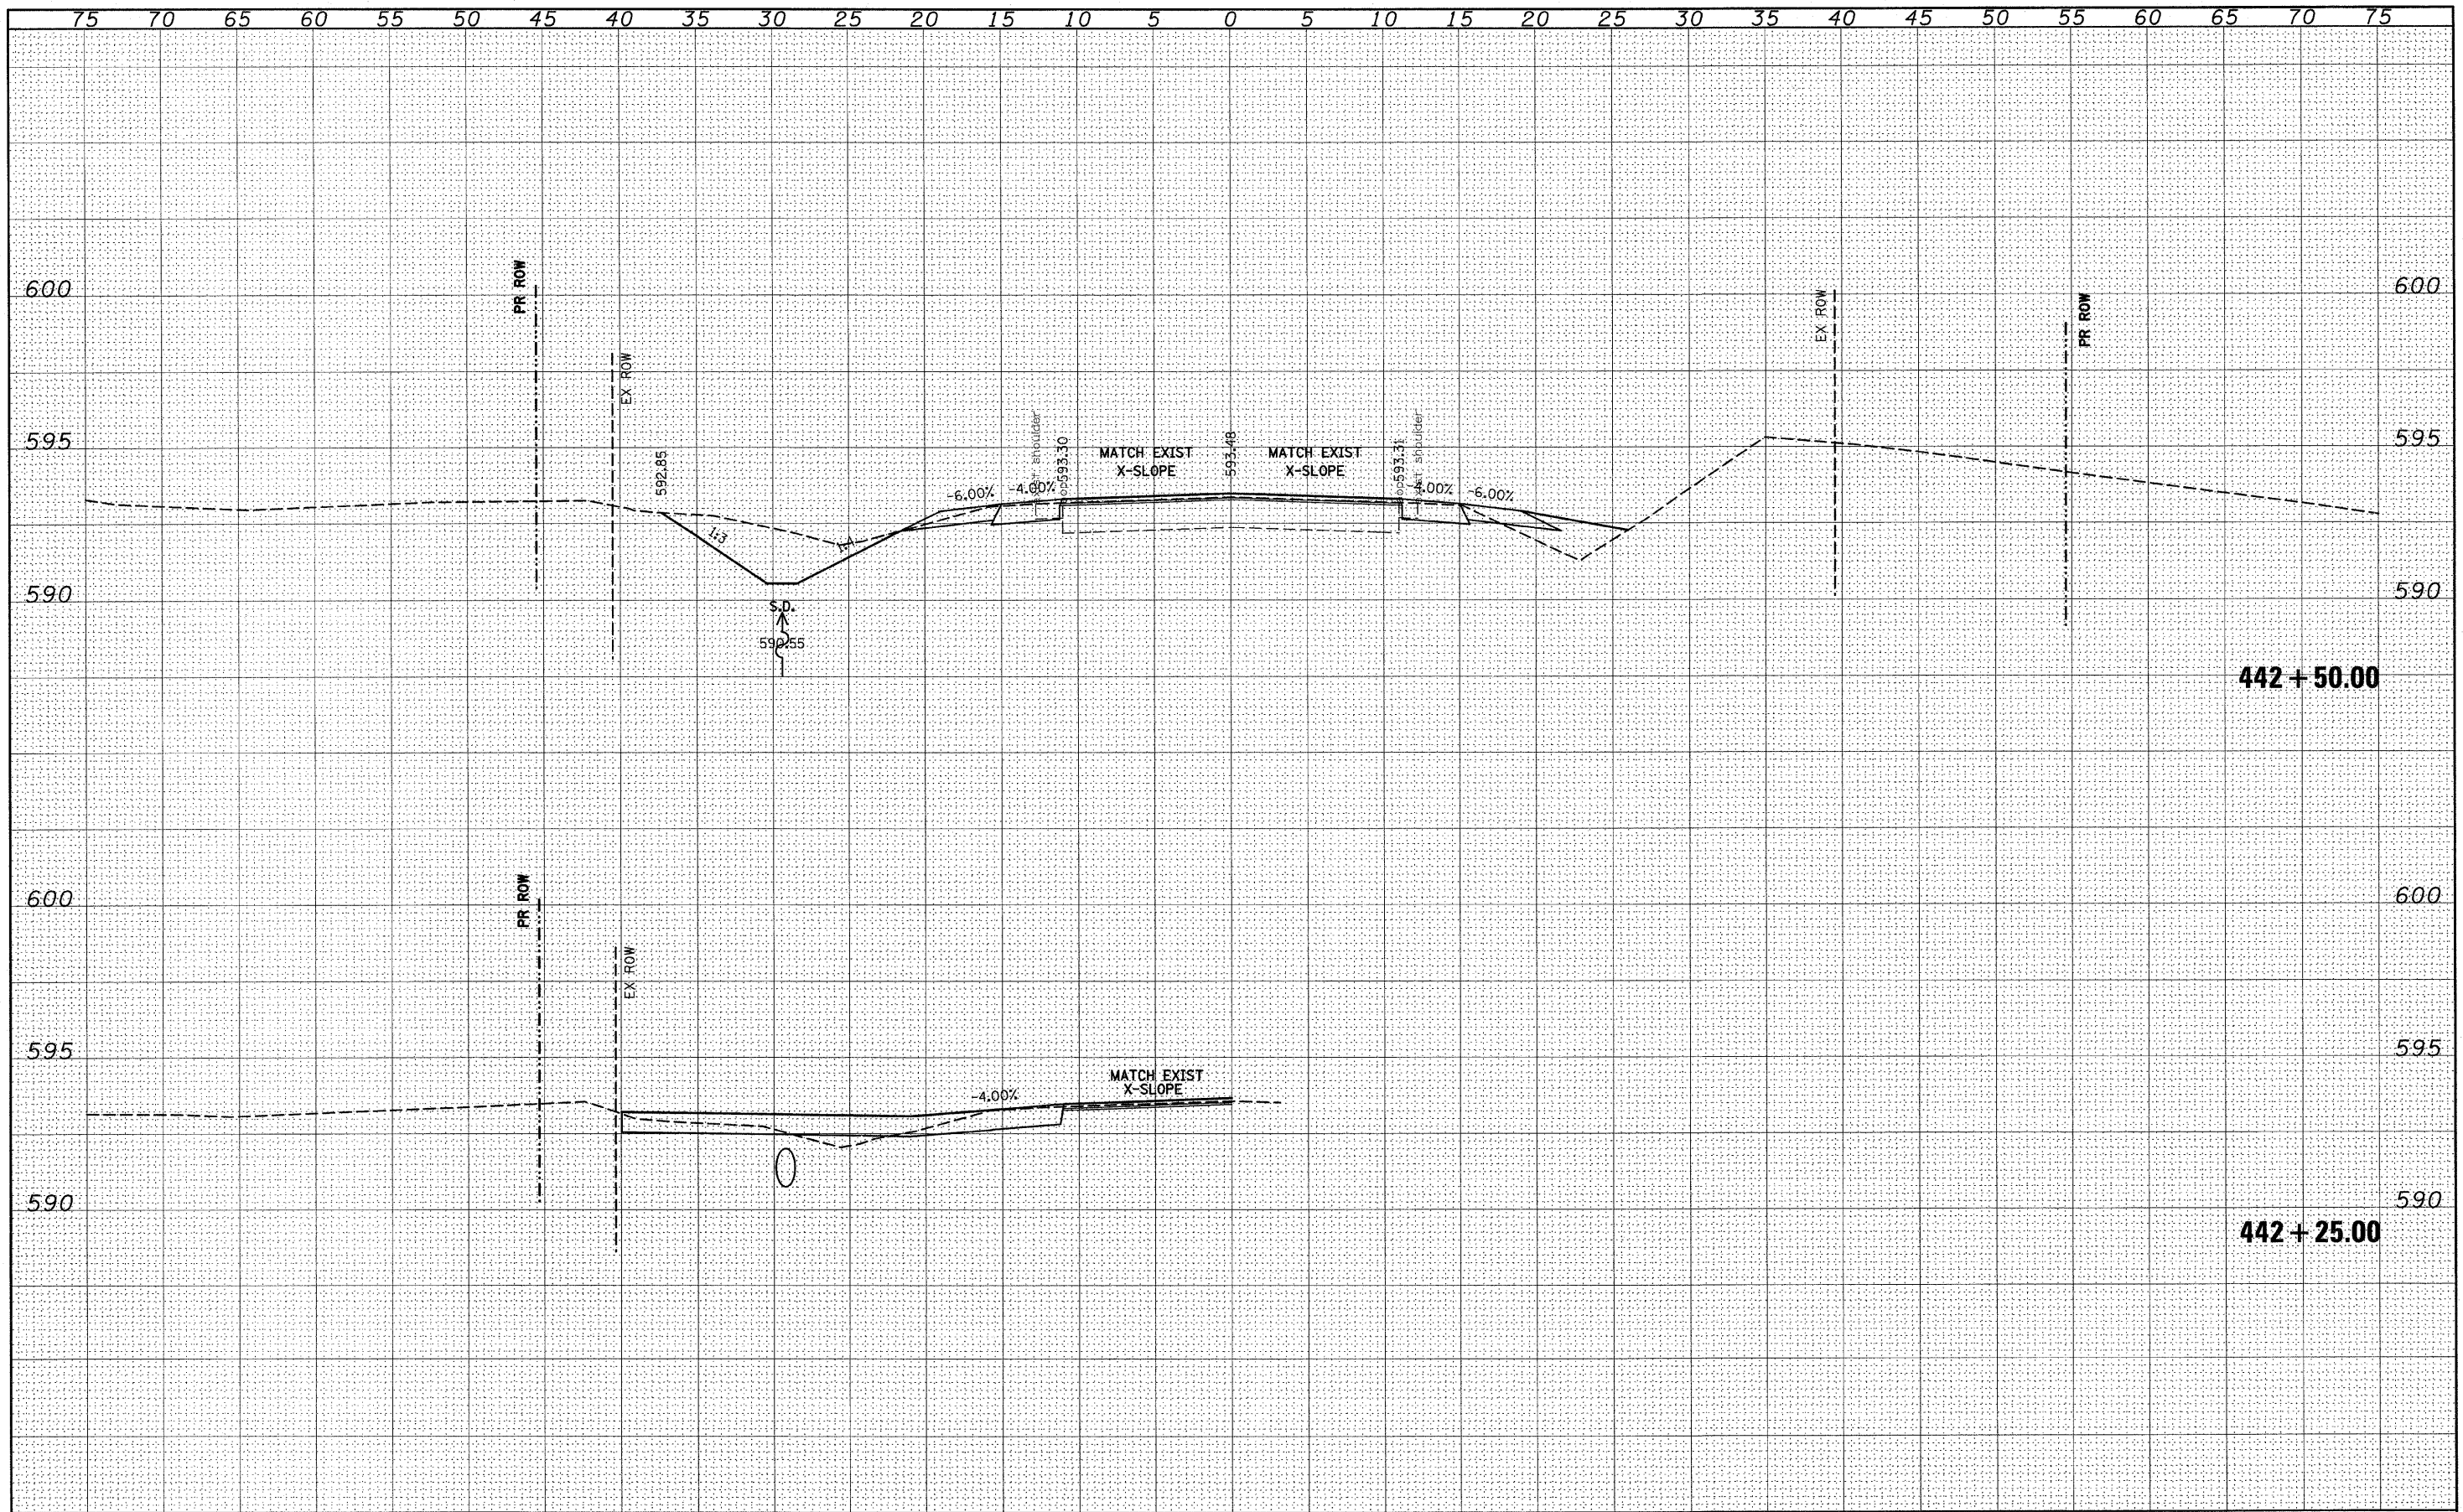

FILE NAME	USER NAME = *USER*	DESIGNED -	REVISED -	STATE OF ILLINOIS DEPARTMENT OF TRANSPORTATION		IL 158		F.A.P. RTE.	SECTION	COUNTY	TOTAL SHEETS	SHEET NO.
#FILE#		DRAWN -	REVISED -					809	(133,134)RS-5, 135RS-6	ST. CLAIR	762	453
		CHECKED -	REVISED -					CONTRACT NO. 76A47				
		DATE	REVISED -					ILLINOIS FED. AID PROJECT				
PLOT SCALE = *SCALE*				SCALE: _____		SHEET NO. ___ OF ___ SHEETS		STA. 442+25.00 TO STA. 442+50.00				
PLOT DATE = *DATE*												