


FINAL SURVEY	SURVEYED	BY	DATE
NOTE BOOK NO.	PLOTTED		
	TEMPLATE		
	AREAS CHECKED		

ORIGINAL SURVEY	SURVEYED	BY	DATE
NOTE BOOK NO.	PLOTTED		
	TEMPLATE		
	AREAS CHECKED		

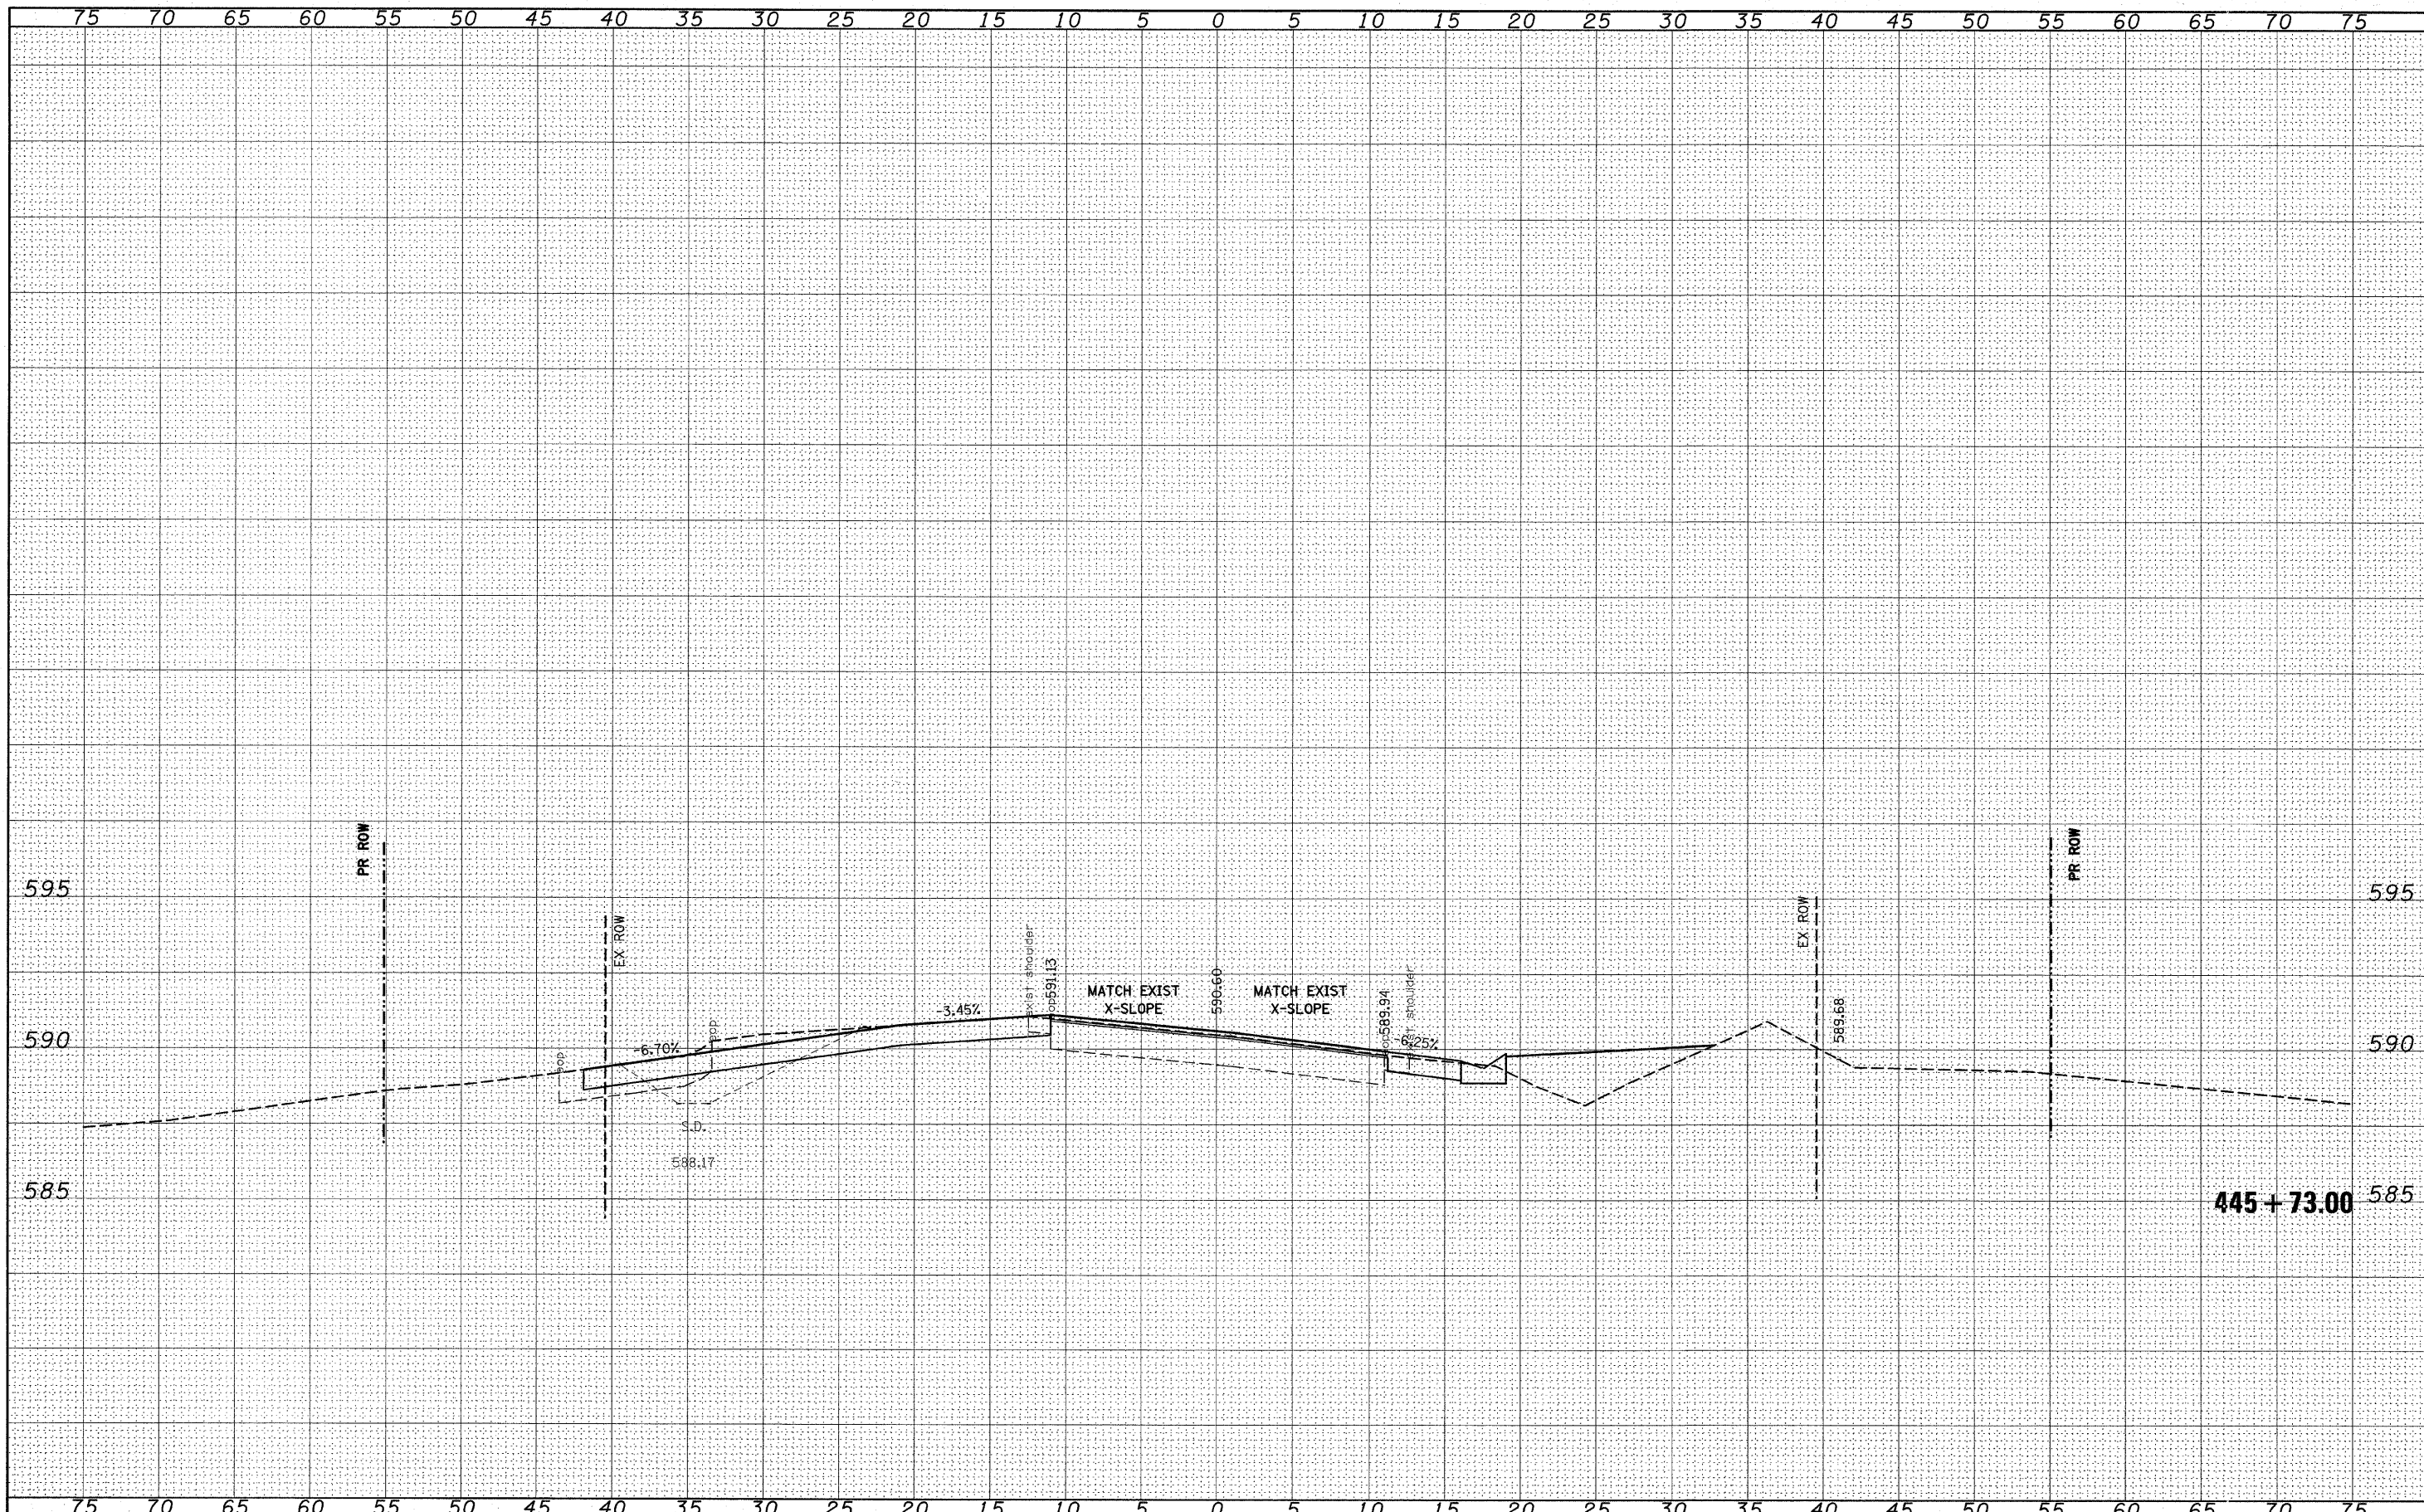

FILE NAME =	USER NAME = #USER#	DESIGNED -	REVISED -	STATE OF ILLINOIS DEPARTMENT OF TRANSPORTATION		IL 158		F.A.P. R.T.E.	SECTION	COUNTY	TOTAL SHEETS	SHEET NO.
#FILE#		DRAWN -	REVISED -					809	(133,134)RS-5, 135RS-6	ST. CLAIR	762	457
		CHECKED -	REVISED -					CONTRACT NO. 76A47				
		DATE -	REVISED -					ILLINOIS FED. AID PROJECT				
PLOT SCALE = #SCALE#				SCALE: _____		SHEET NO. ___ OF ___ SHEETS		STA. 445+73.00 TO STA. 445+73.00				
PLOT DATE = #DATE#												