


DATE	
BY	
SURVEYED	
FLIGHTED	
TEMPLATE	
AREAS	
CHECKED	
FINAL SURVEY NOTE BOOK NO.	

DATE	
BY	
ORIGINAL SURVEY	
NOTE BOOK	
TEMPLATE	
AREAS	
CHECKED	
NO.	

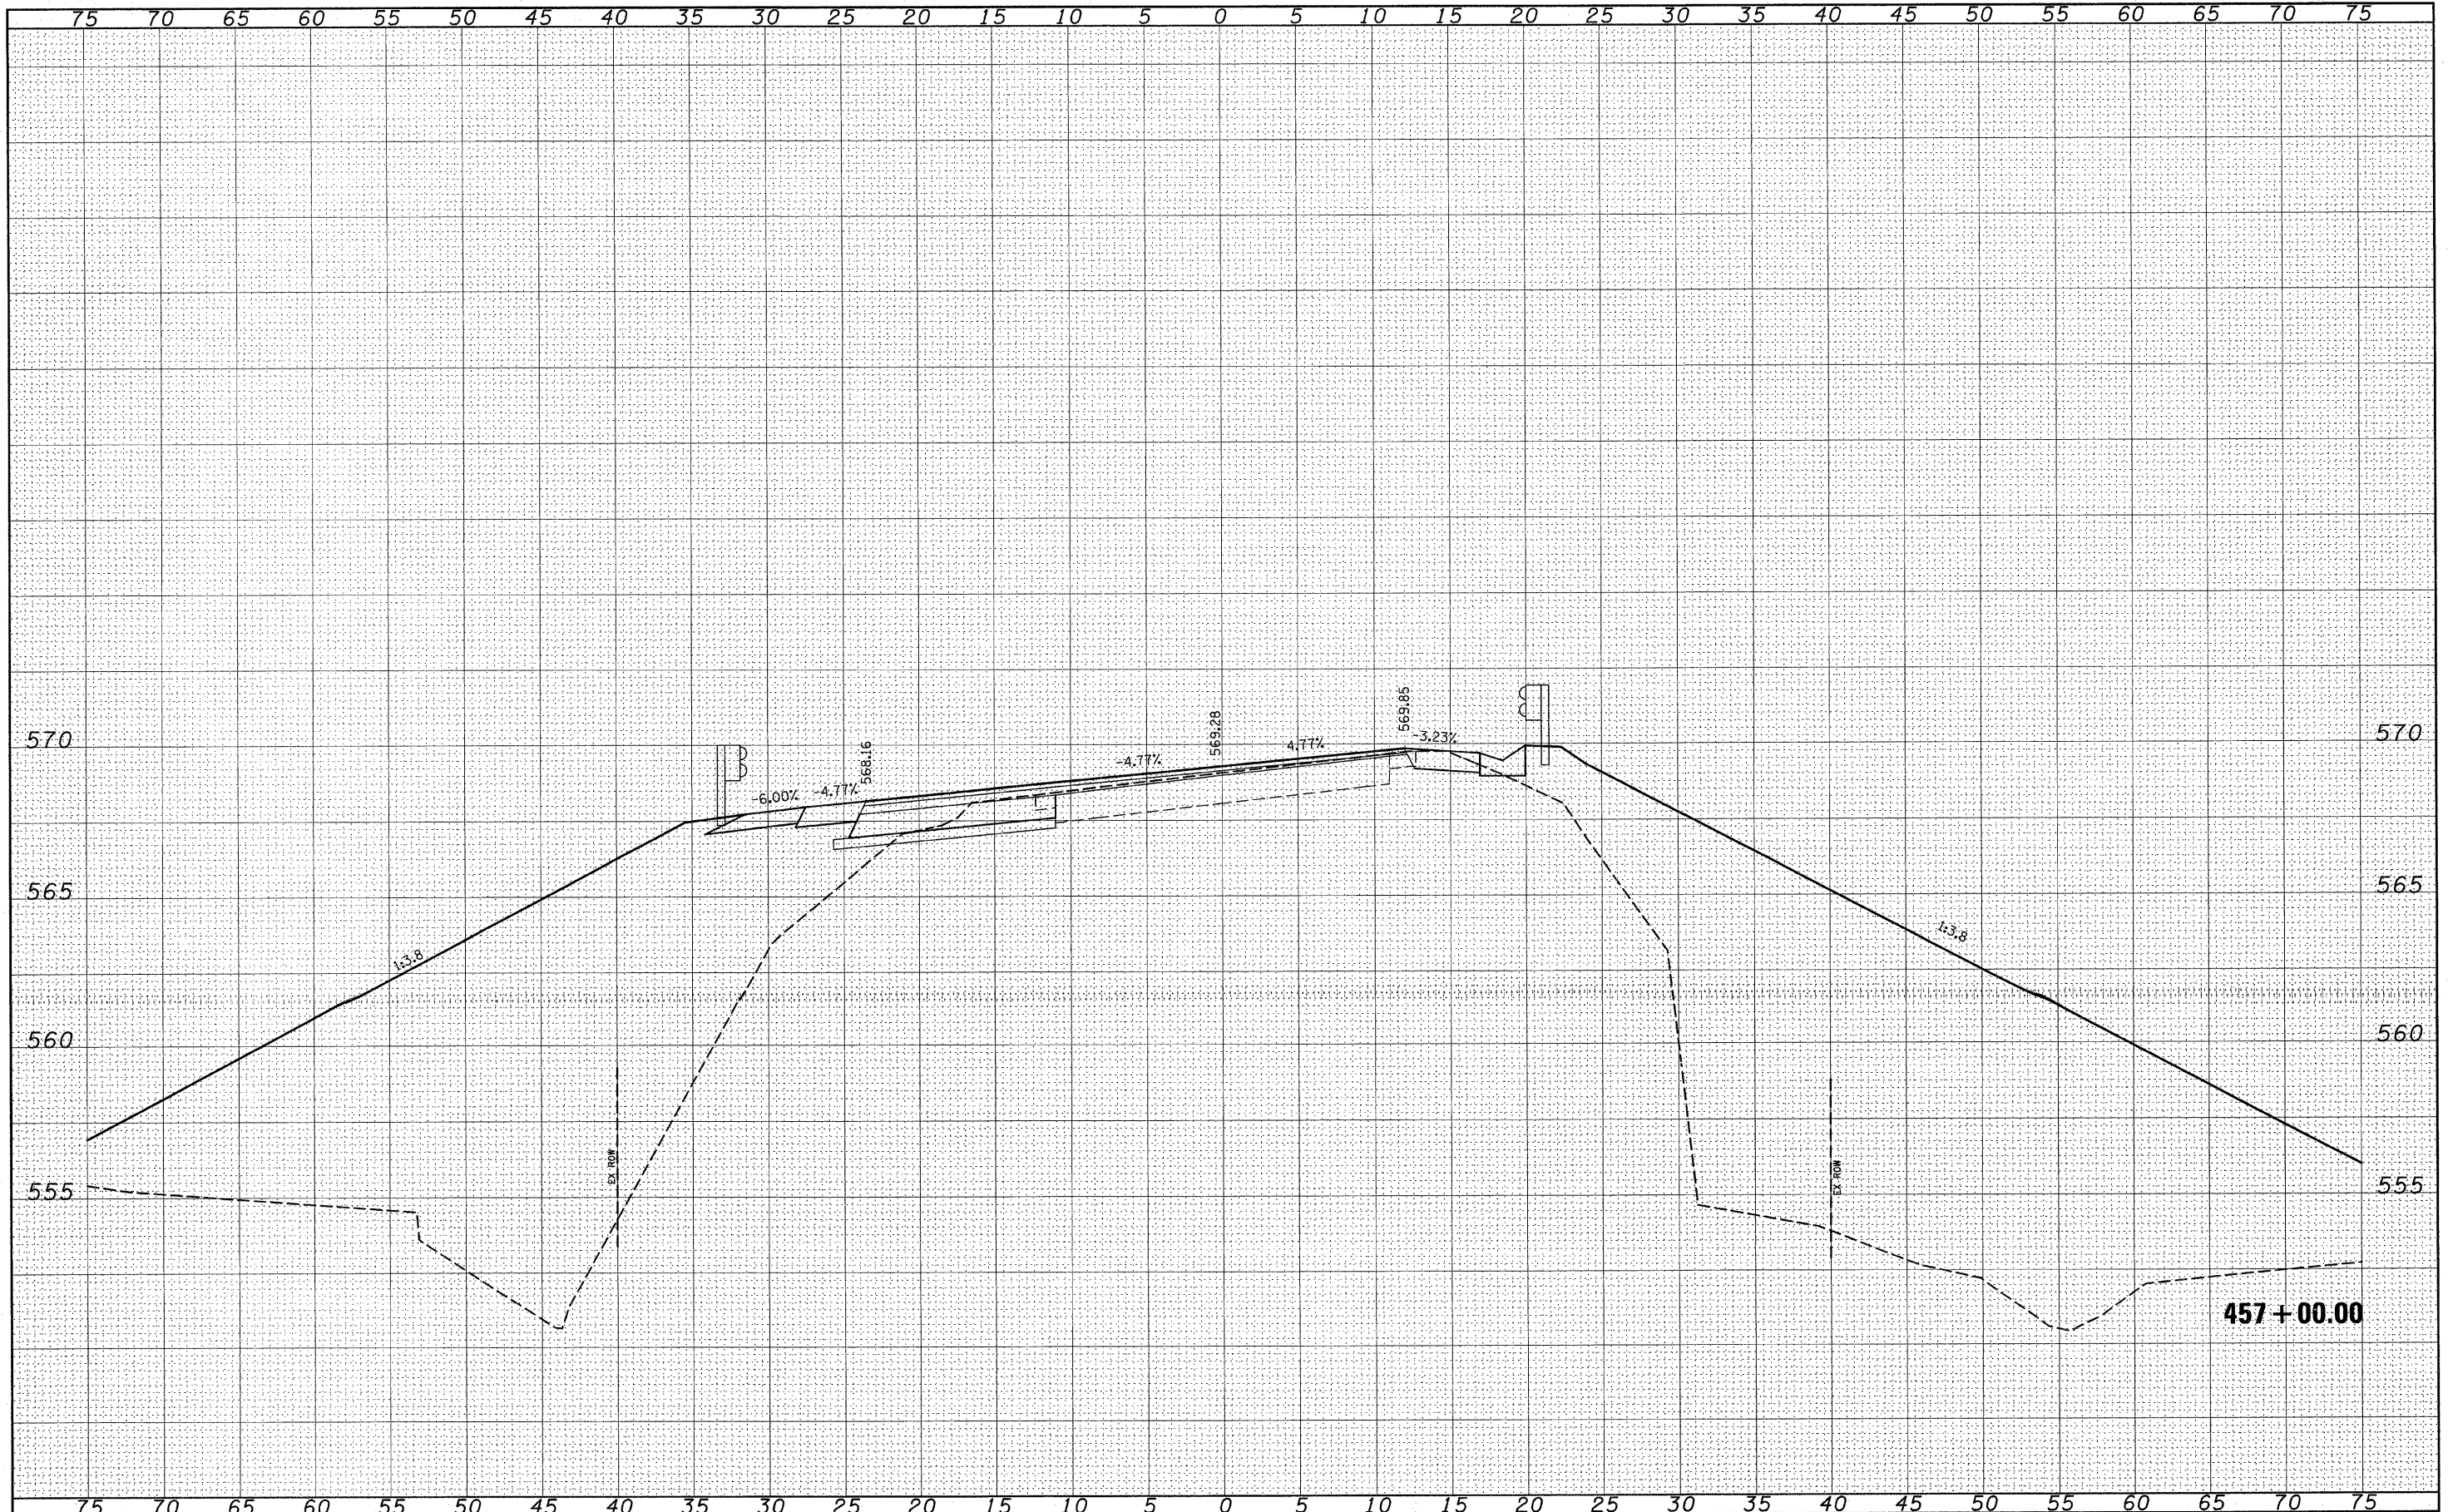

FILE NAME =	USER NAME = *USER*	DESIGNED -	REVISED -	STATE OF ILLINOIS DEPARTMENT OF TRANSPORTATION		IL 158		F.A.P. RTE.	SECTION	COUNTY	TOTAL SHEETS	SHEET NO.
*FILE#		DRAWN -	REVISED -					809	(133,134)RS-5, 135RS-6	ST. CLAIR	762	474
		CHECKED -	REVISED -	CONTRACT NO. 76A47								
		DATE -	REVISED -	SCALE: _____		SHEET NO. ___ OF ___ SHEETS		STA. 457+00.00 TO STA. 457+00.00		ILLINOIS FED. AID PROJECT		