


FINAL SURVEY SUBMITTED BY DATE  
 SURVEY PLOTTED BY DATE  
 NOTE BOOK NO. \_\_\_\_\_  
 TEMPLATE AREAS CHECKED

ORIGINAL SURVEY SUBMITTED BY DATE  
 SURVEY PLOTTED BY DATE  
 NOTE BOOK NO. \_\_\_\_\_  
 TEMPLATE AREAS CHECKED

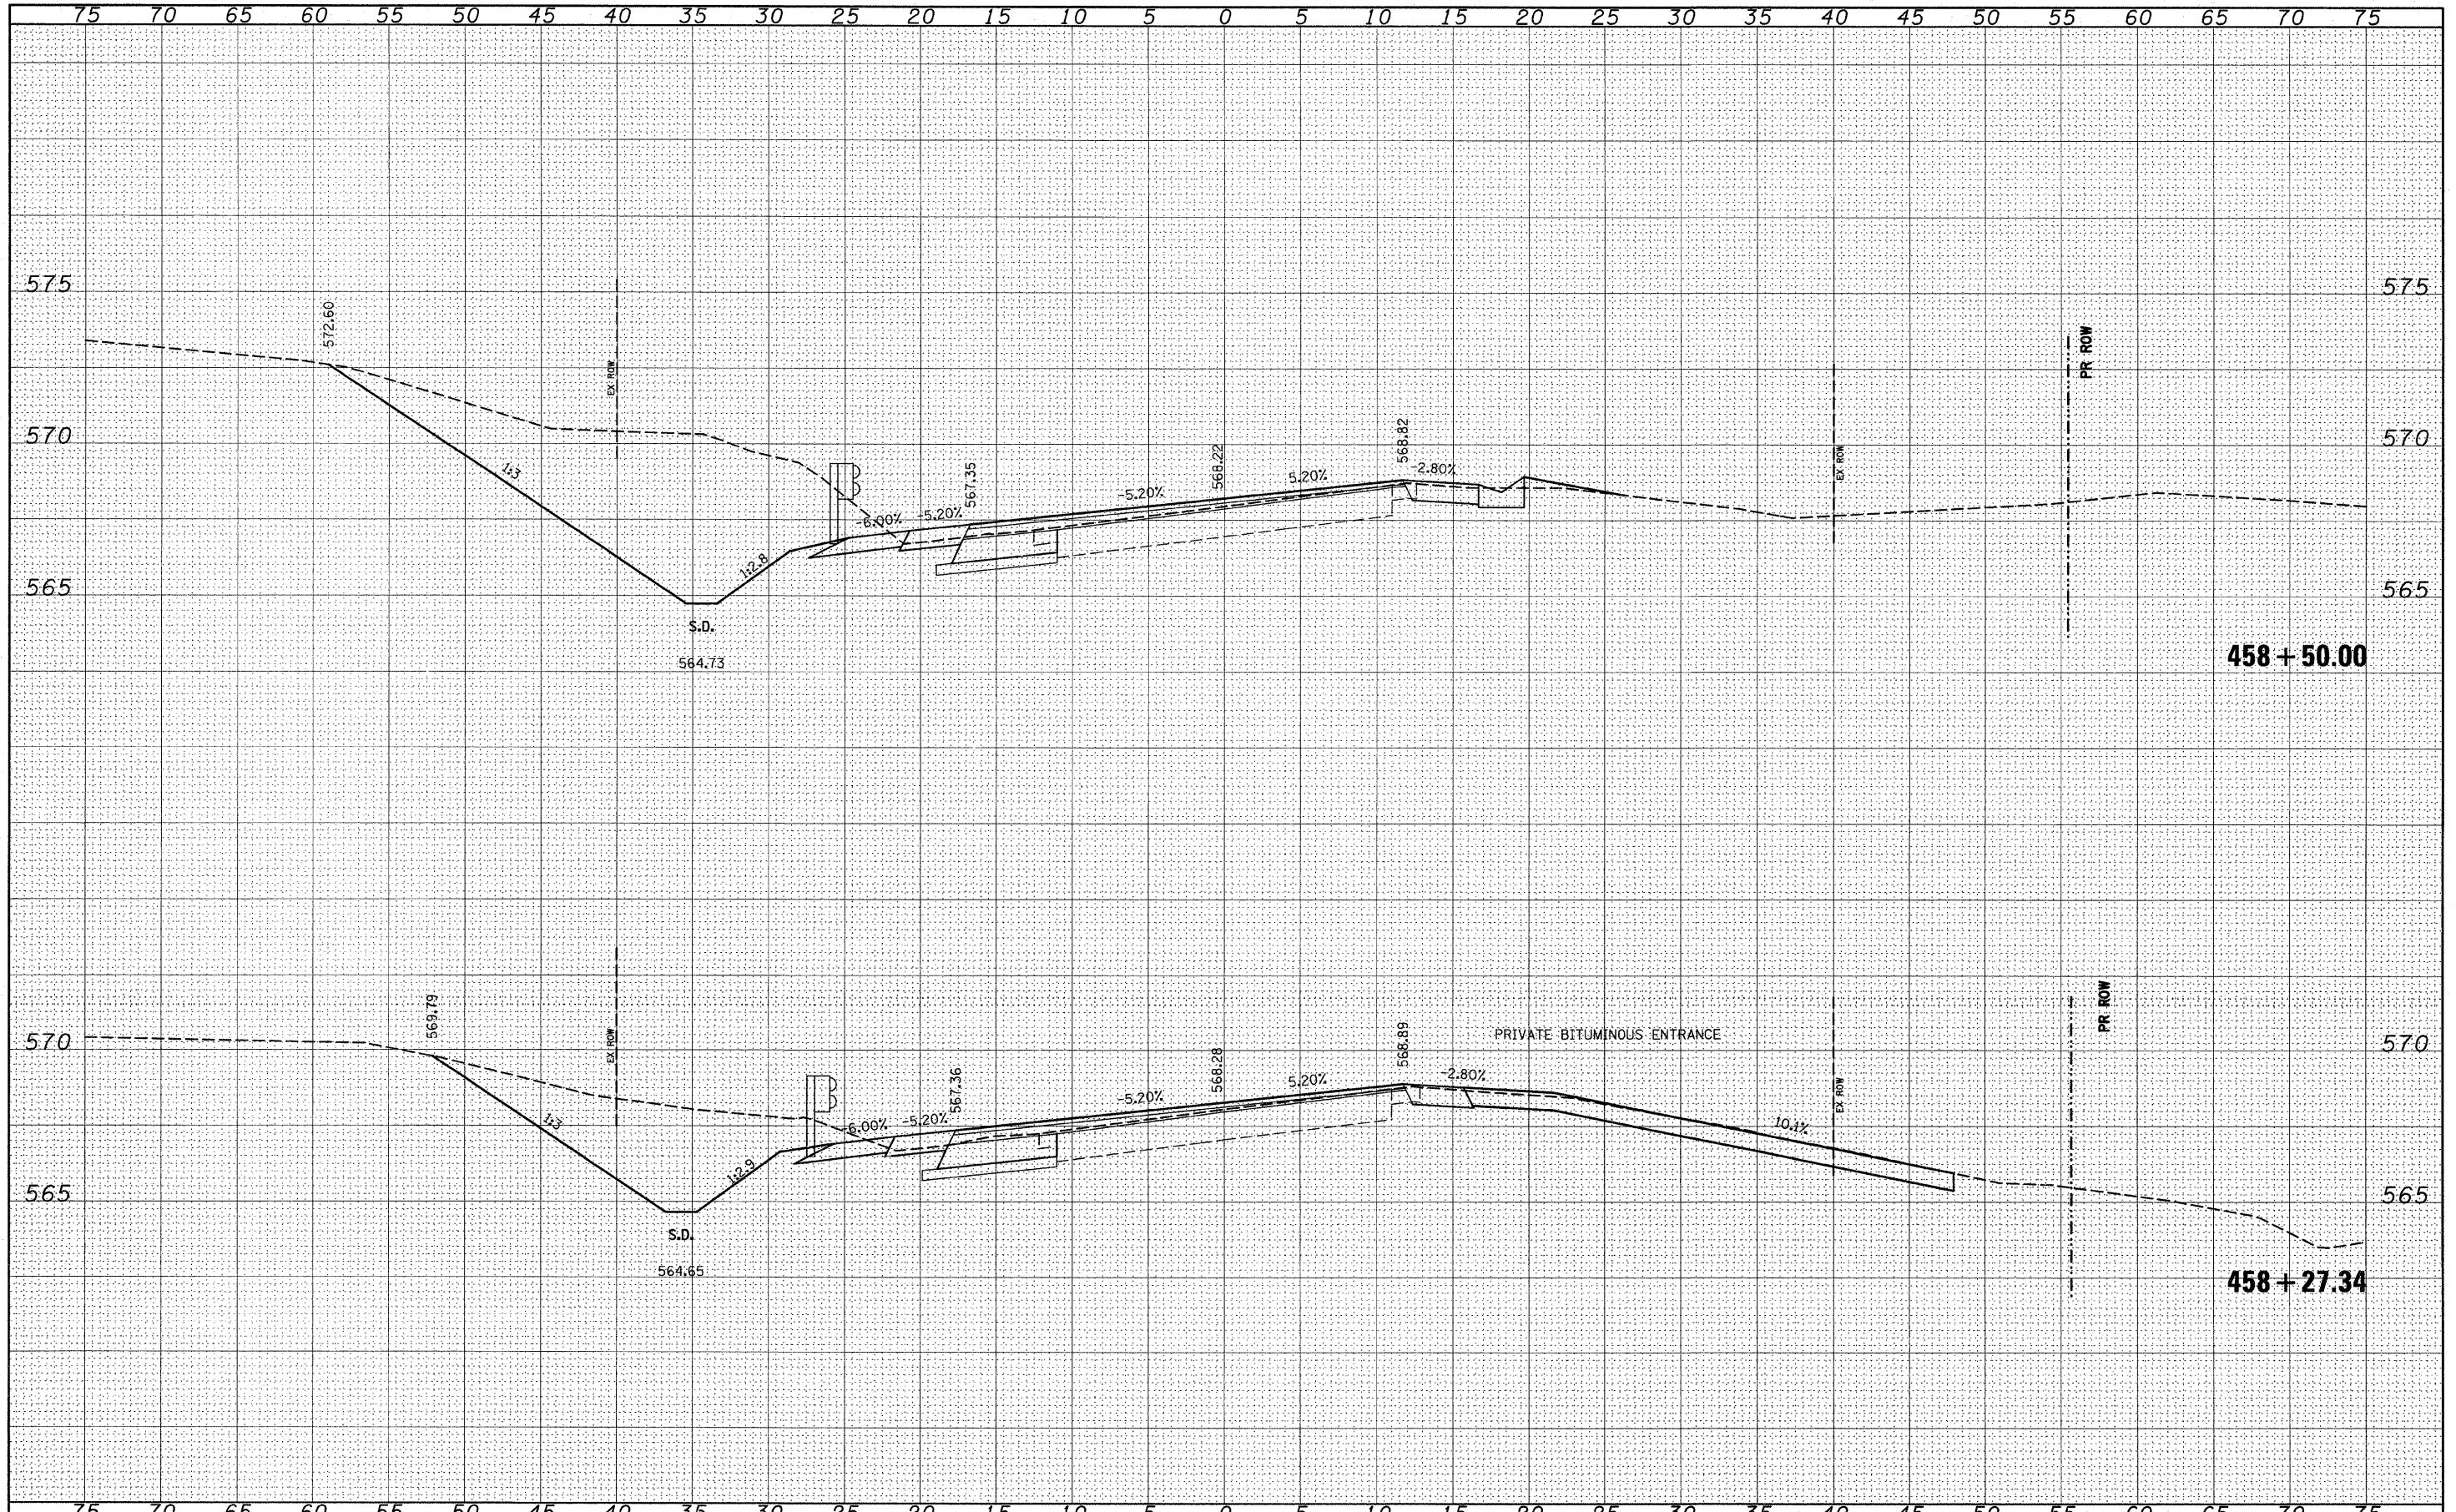

FILE NAME =	USER NAME = *USER*	DESIGNED -	REVISED -	<b>STATE OF ILLINOIS</b> <b>DEPARTMENT OF TRANSPORTATION</b>		<b>IL 158</b>		F.A.P. RTE. 809	SECTION (133,134)RS-5, 135RS-6	COUNTY ST. CLAIR	TOTAL SHEETS 762	SHEET NO. 476
*FILE#		DRAWN -	REVISED -					CONTRACT NO. 76A47				
PLOT SCALE = *SCALE*		CHECKED -	REVISED -					ILLINOIS FED. AID PROJECT				
PLOT DATE = *DATE*		DATE -	REVISED -					SCALE: _____ SHEET NO. ___ OF ___ SHEETS STA. 458+27.34 TO STA. 458+50.00				