


| | | | |
|--------------|----------|----|------|
| FINAL SURVEY | SURVEYED | BY | DATE |
| NOTE BOOK | PLOTTED | | |
| NO. | TEMPLATE | | |
| | AREAS | | |
| | CHECKED | | |

| | | | |
|-----------------|----------|----|------|
| ORIGINAL SURVEY | SURVEYED | BY | DATE |
| NOTE BOOK | PLOTTED | | |
| NO. | TEMPLATE | | |
| | AREAS | | |
| | CHECKED | | |

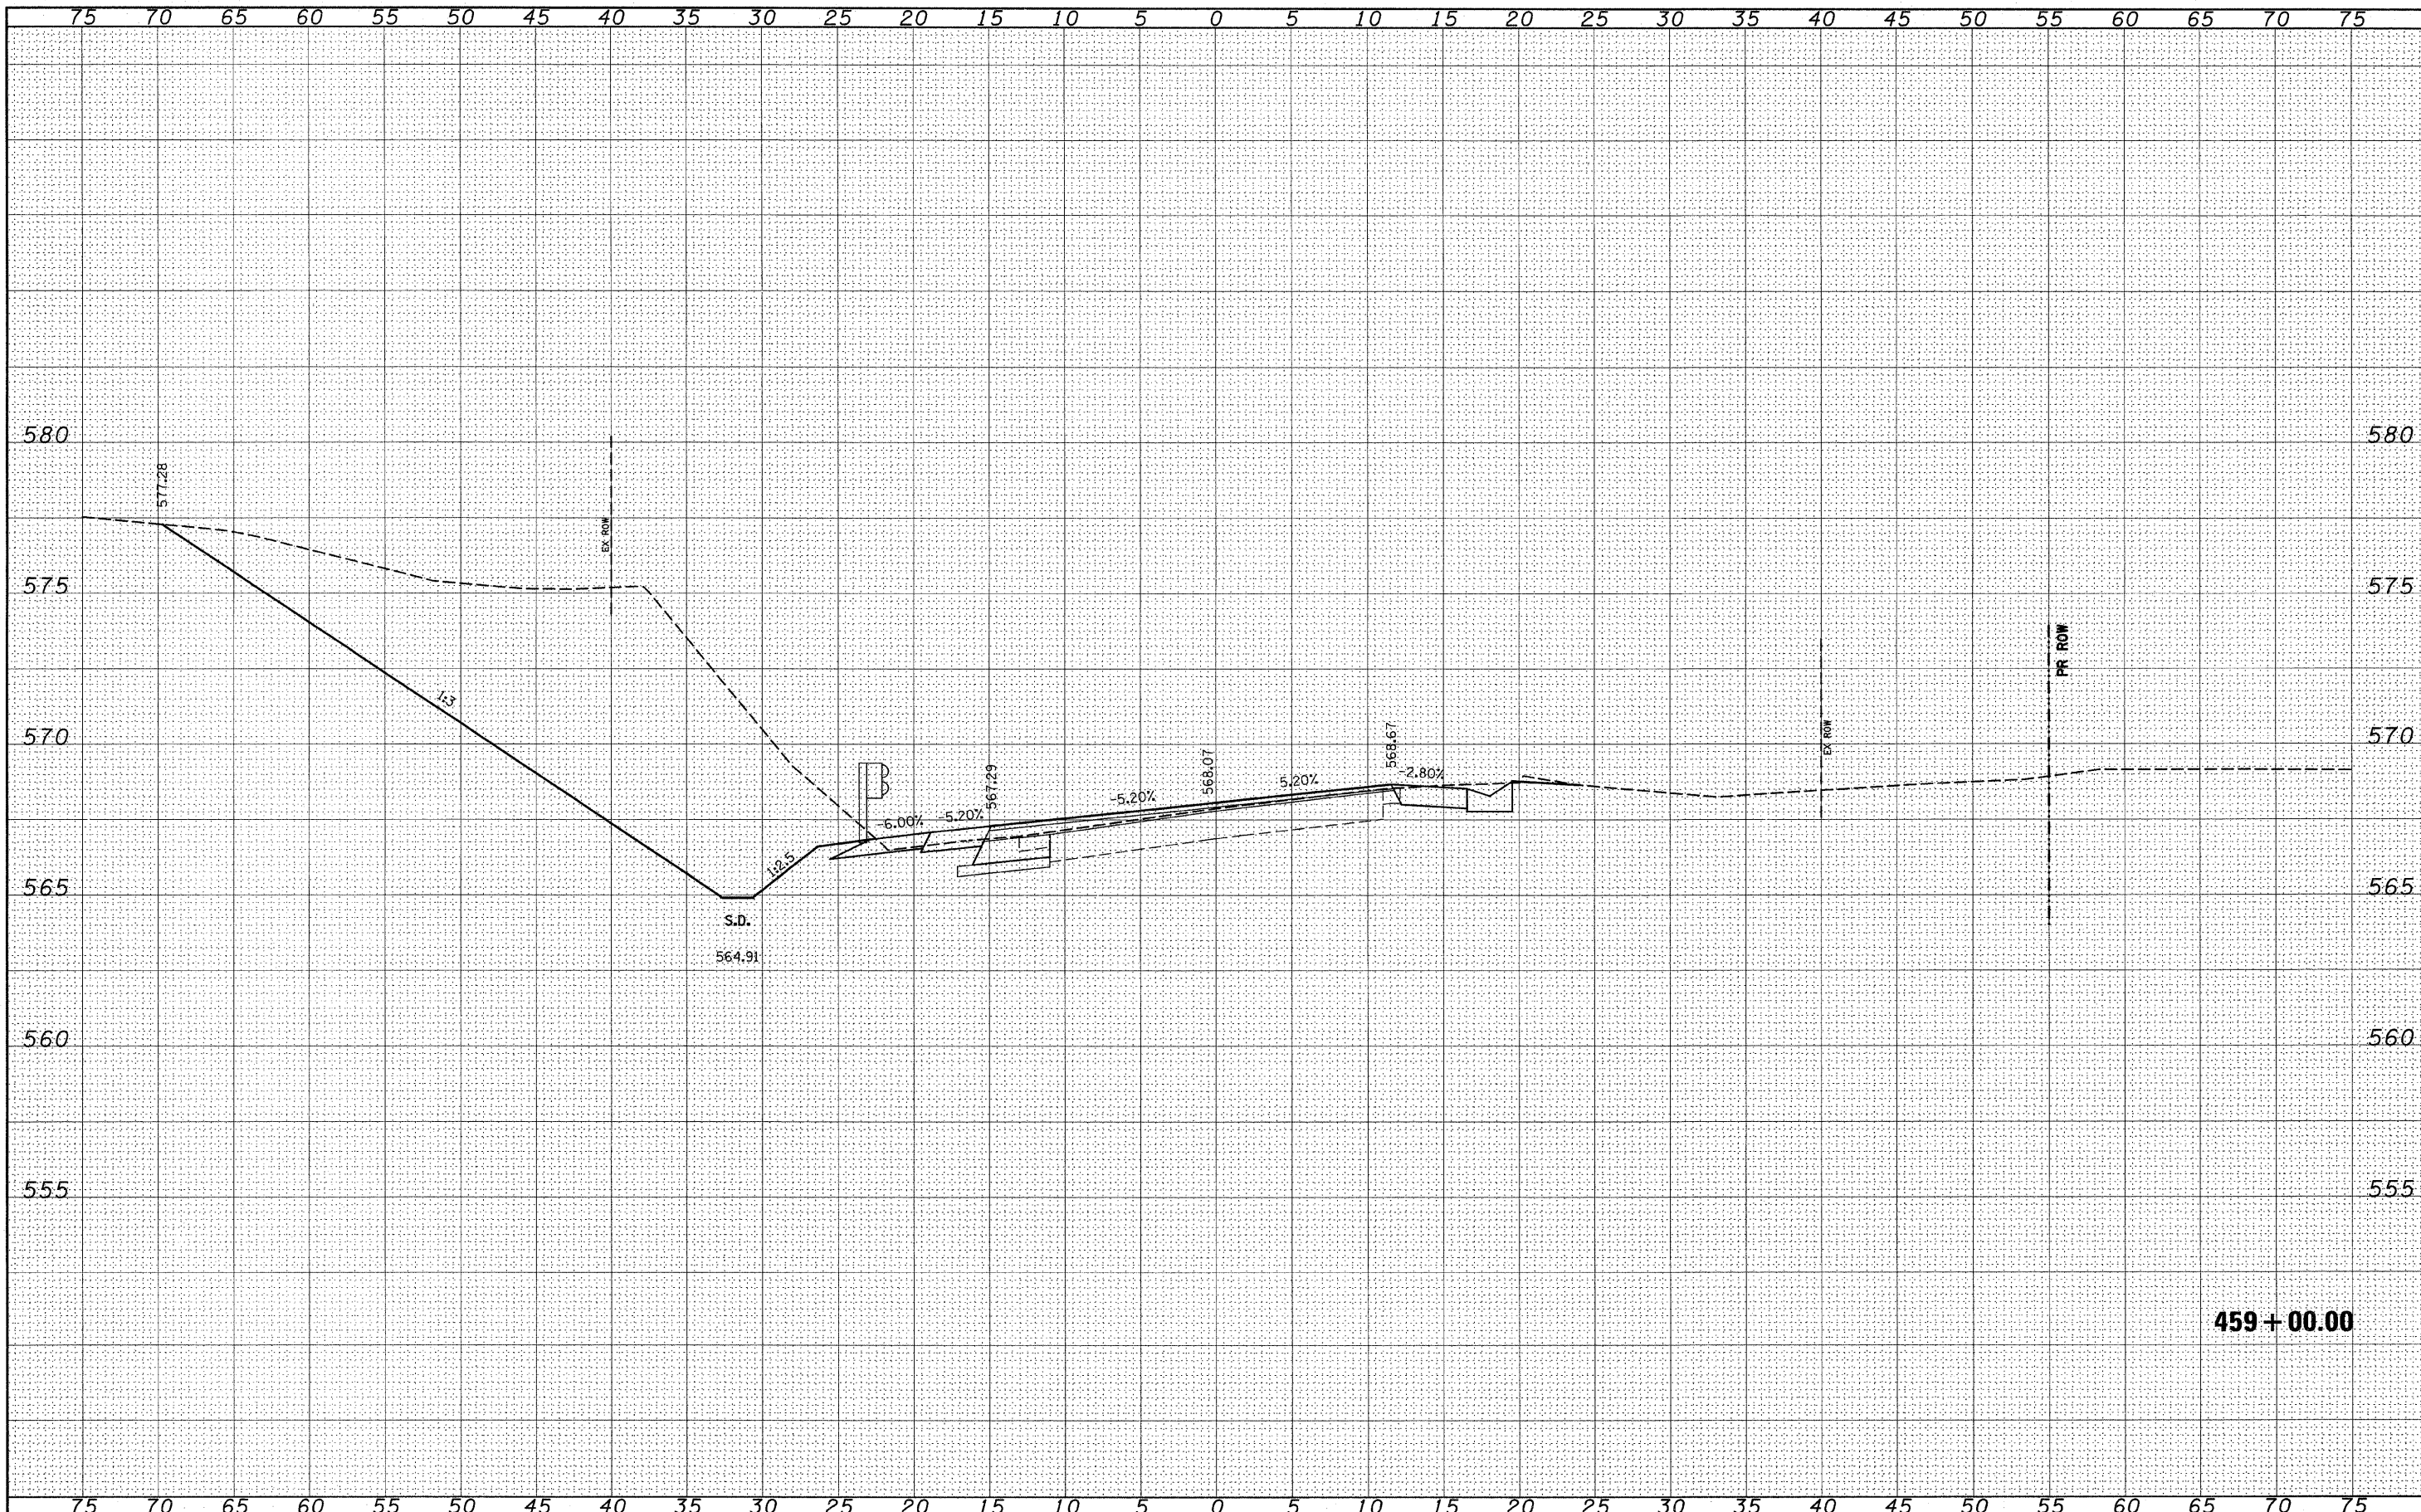

FILE NAME =
#FILE#

| | | |
|----------------------|------------|----------|
| USER NAME = #USER# | DESIGNED - | REVISD - |
| PLOT SCALE = #SCALE# | DRAWN - | REVISD - |
| PLOT DATE = #DATE# | CHECKED - | REVISD - |
| | DATE - | REVISD - |

**STATE OF ILLINOIS
DEPARTMENT OF TRANSPORTATION**

IL 158

SCALE: _____ SHEET NO. ___ OF ___ SHEETS STA. 459+00.00 TO STA. 459+00.00

| | | | | |
|---------------------------|------------------------|-----------|--------------|-----------|
| F.A.P. RTE. | SECTION | COUNTY | TOTAL SHEETS | SHEET NO. |
| 809 | (133,134)RS-5, 135RS-6 | ST. CLAIR | 762 | 477 |
| CONTRACT NO. 76A47 | | | | |
| ILLINOIS FED. AID PROJECT | | | | |