


ORIGINAL SURVEY	SURVEYED	BY	DATE
NOTE BOOK	PLOTTED		
NO.	TEMPLATE		
	AREAS CHECKED		

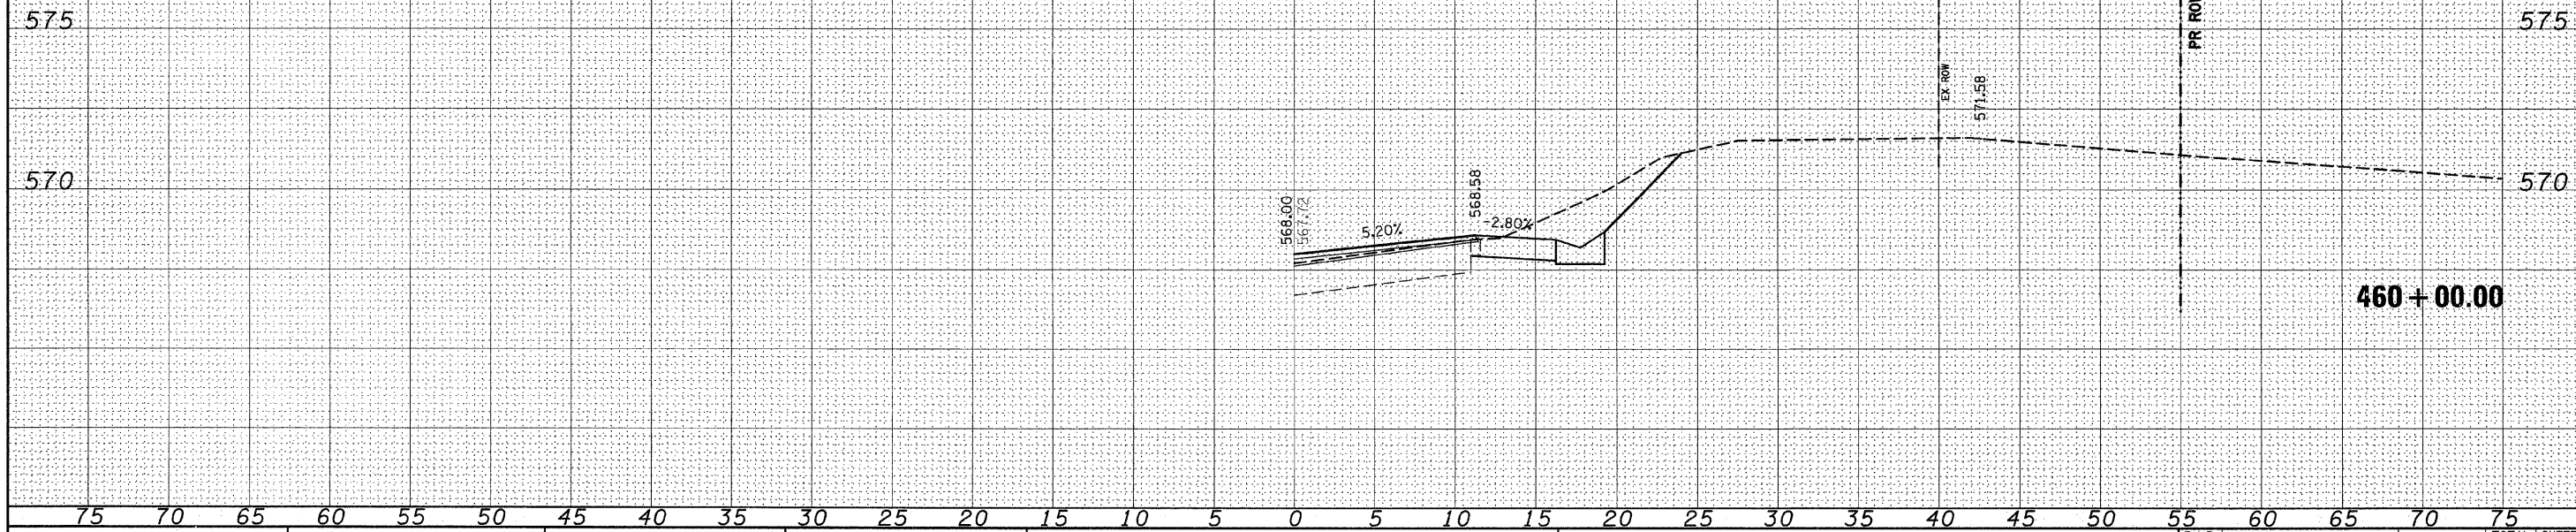

FILE NAME =	USER NAME = *USER*	DESIGNED -	REVISD -	STATE OF ILLINOIS DEPARTMENT OF TRANSPORTATION	IL 158	F.A.P. RTE.	SECTION	COUNTY	TOTAL SHEETS	SHEET NO.
*FILE#		DRAWN -	REVISD -			809	(133,134)RS-5, 135RS-6	ST. CLAIR	762	480
		CHECKED -	REVISD -			SCALE: _____ SHEET NO. ___ OF ___ SHEETS STA. 460+00.00 TO STA. 460+14.30		CONTRACT NO. 76A47		
		DATE -	REVISD -			ILLINOIS FED. AID PROJECT				

FINAL SURVEY	SURVEYED	BY	DATE
NOTE BOOK	PLOTTED		
NO.	TEMPLATE		
	AREAS CHECKED		

