


FINAL SURVEY	SURVEYED	BY	DATE
NOTE BOOK	PLOTTED		
NO.	TEMPLATE		
	AREAS CHECKED		
	AREAS CHECKED		

ORIGINAL SURVEY	SURVEYED	BY	DATE
NOTE BOOK	PLOTTED		
NO.	TEMPLATE		
	AREAS CHECKED		
	AREAS CHECKED		

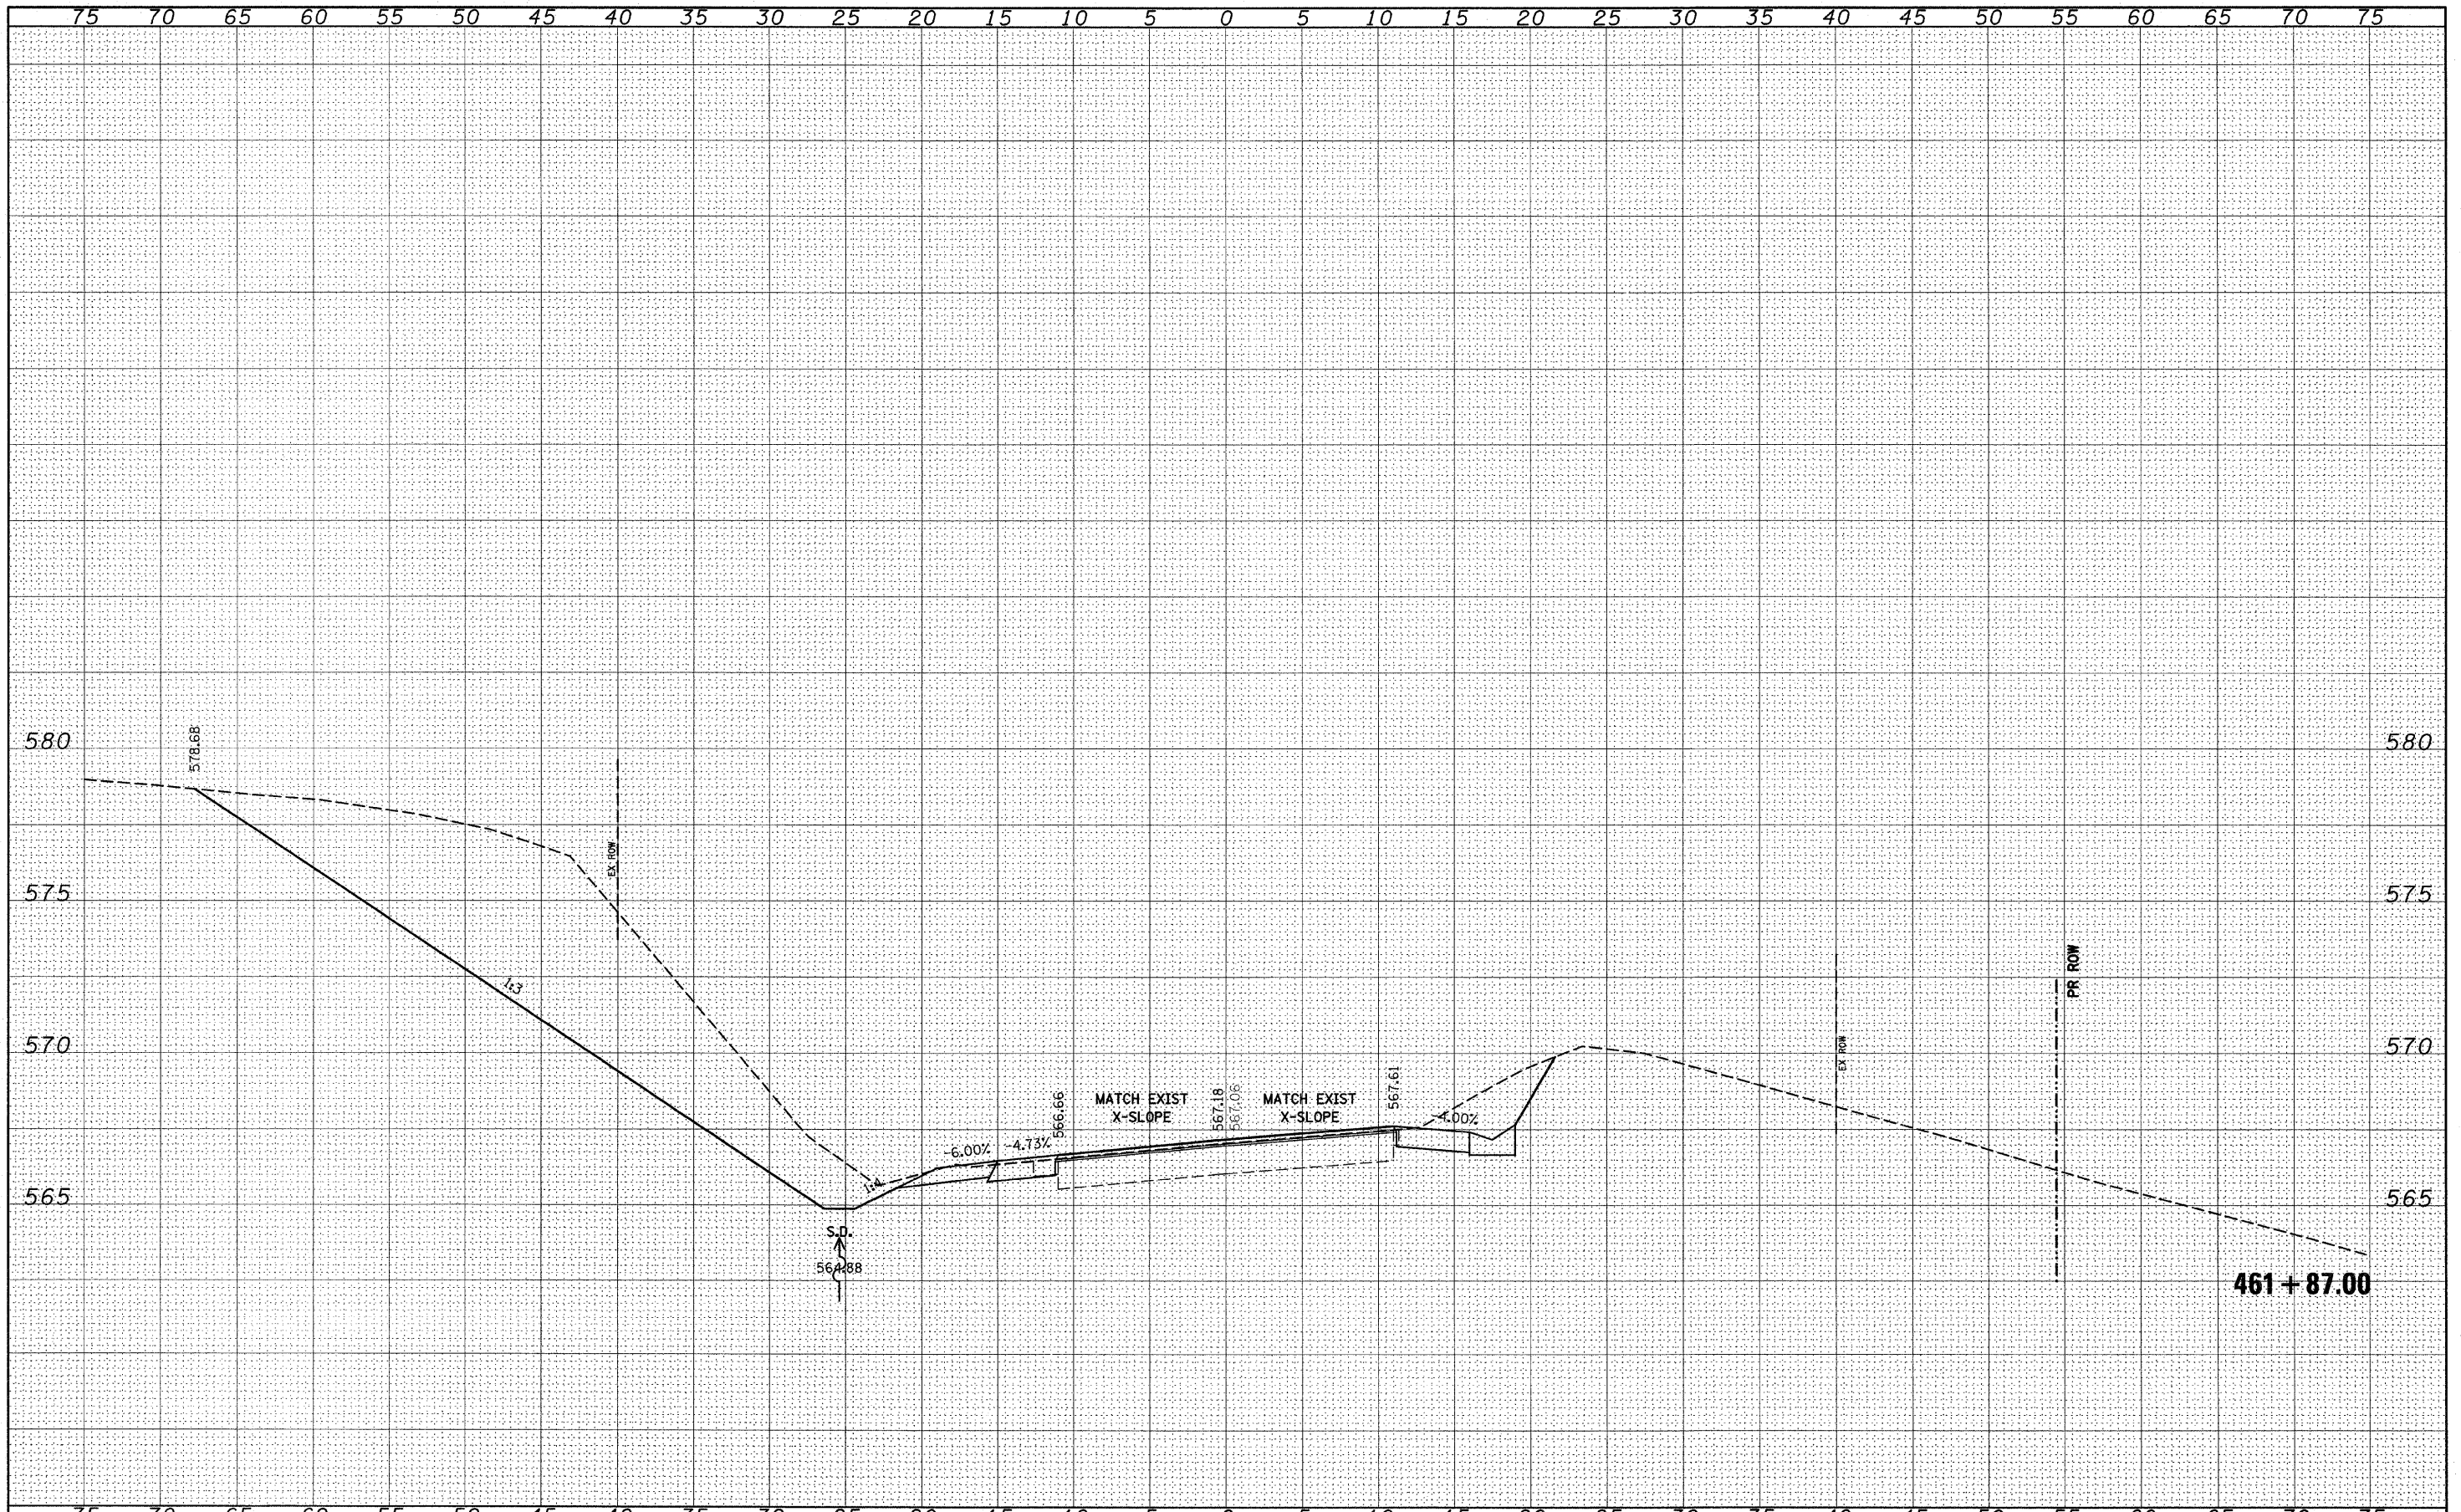

FILE NAME =	USER NAME = *USER*	DESIGNED -	REVISED -	STATE OF ILLINOIS DEPARTMENT OF TRANSPORTATION		IL 158		F.A.P. RTE.	SECTION	COUNTY	TOTAL SHEETS	SHEET NO.
#FILE#		DRAWN -	REVISED -					809	(133,134)RS-5, 135RS-6	ST. CLAIR	762	484
PLOT SCALE = *SCALE*		CHECKED -	REVISED -					CONTRACT NO. 76A47				
PLOT DATE = *DATE*		DATE -	REVISED -					ILLINOIS FED. AID PROJECT				
				SCALE: _____	SHEET NO. _____ OF _____ SHEETS	STA. 461+87.00 TO STA. 461+87.00						