


FINAL SURVEY	SURVEYED	PLOTTED	DATE
NOTE BOOK	TEMPLATE	AREAS CHECKED	
NO.			

ORIGINAL SURVEY	SURVEYED	PLOTTED	DATE
NOTE BOOK	TEMPLATE	AREAS CHECKED	
NO.			

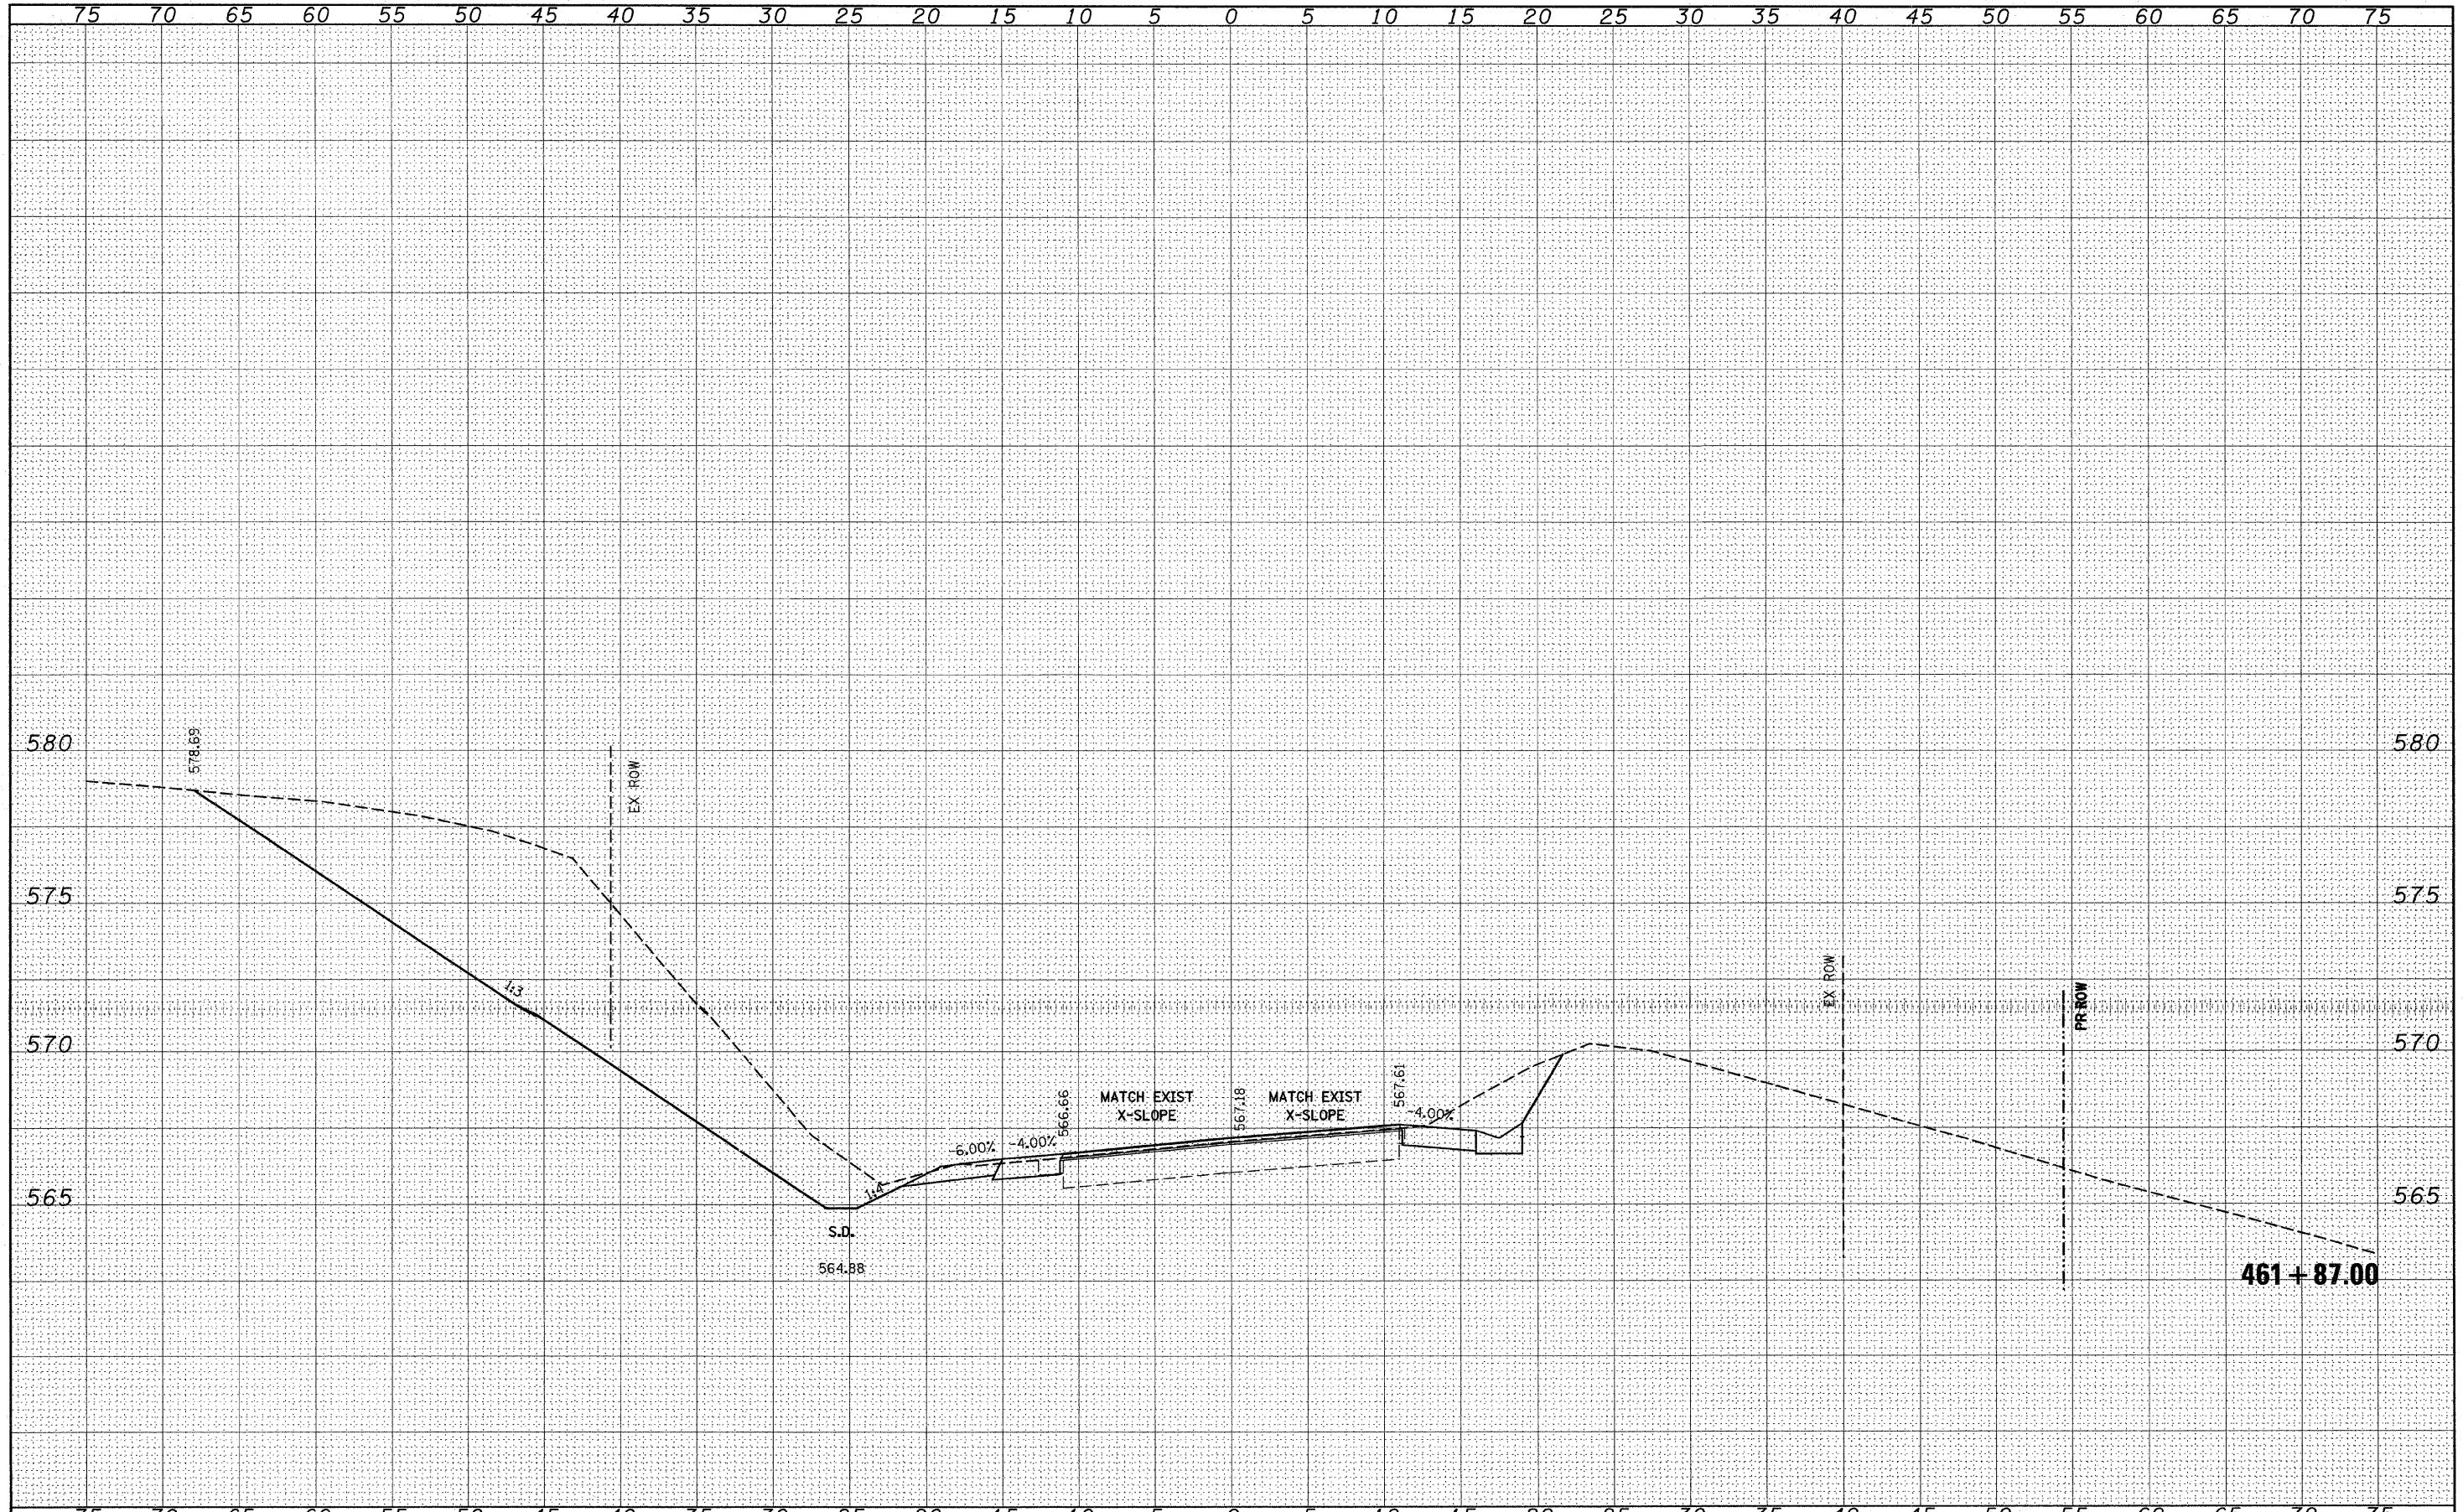

FILE NAME =	USER NAME = *USER*	DESIGNED -	REVISED -	<b>STATE OF ILLINOIS</b> <b>DEPARTMENT OF TRANSPORTATION</b>	<b>158 CROSS SECTIONS</b>		F.A.P. RTEL	SECTION	COUNTY	TOTAL SHEETS	SHEET NO.	
*FILEL*		DRAWN -	REVISED -		SCALE: _____	SHEET NO. ___ OF ___ SHEETS	STA. 461+87.00 TO STA. 461+87.00	809	(133,134)RS-5, 135RS-6	ST. CLAIR	762	484A
		CHECKED -	REVISED -					<b>CONTRACT NO. 76A47</b>				
		DATE -	REVISED -					ILLINOIS FED. AID PROJECT				