


FINAL SURVEY NOTE BOOK NO.	SURVEYED	BY	DATE
	PIOTTED		
	TEMPLATE		
	AREAS		
	CHECKED		

ORIGINAL SURVEY NOTE BOOK NO.	SURVEYED	BY	DATE
	PIOTTED		
	TEMPLATE		
	AREAS		
	CHECKED		

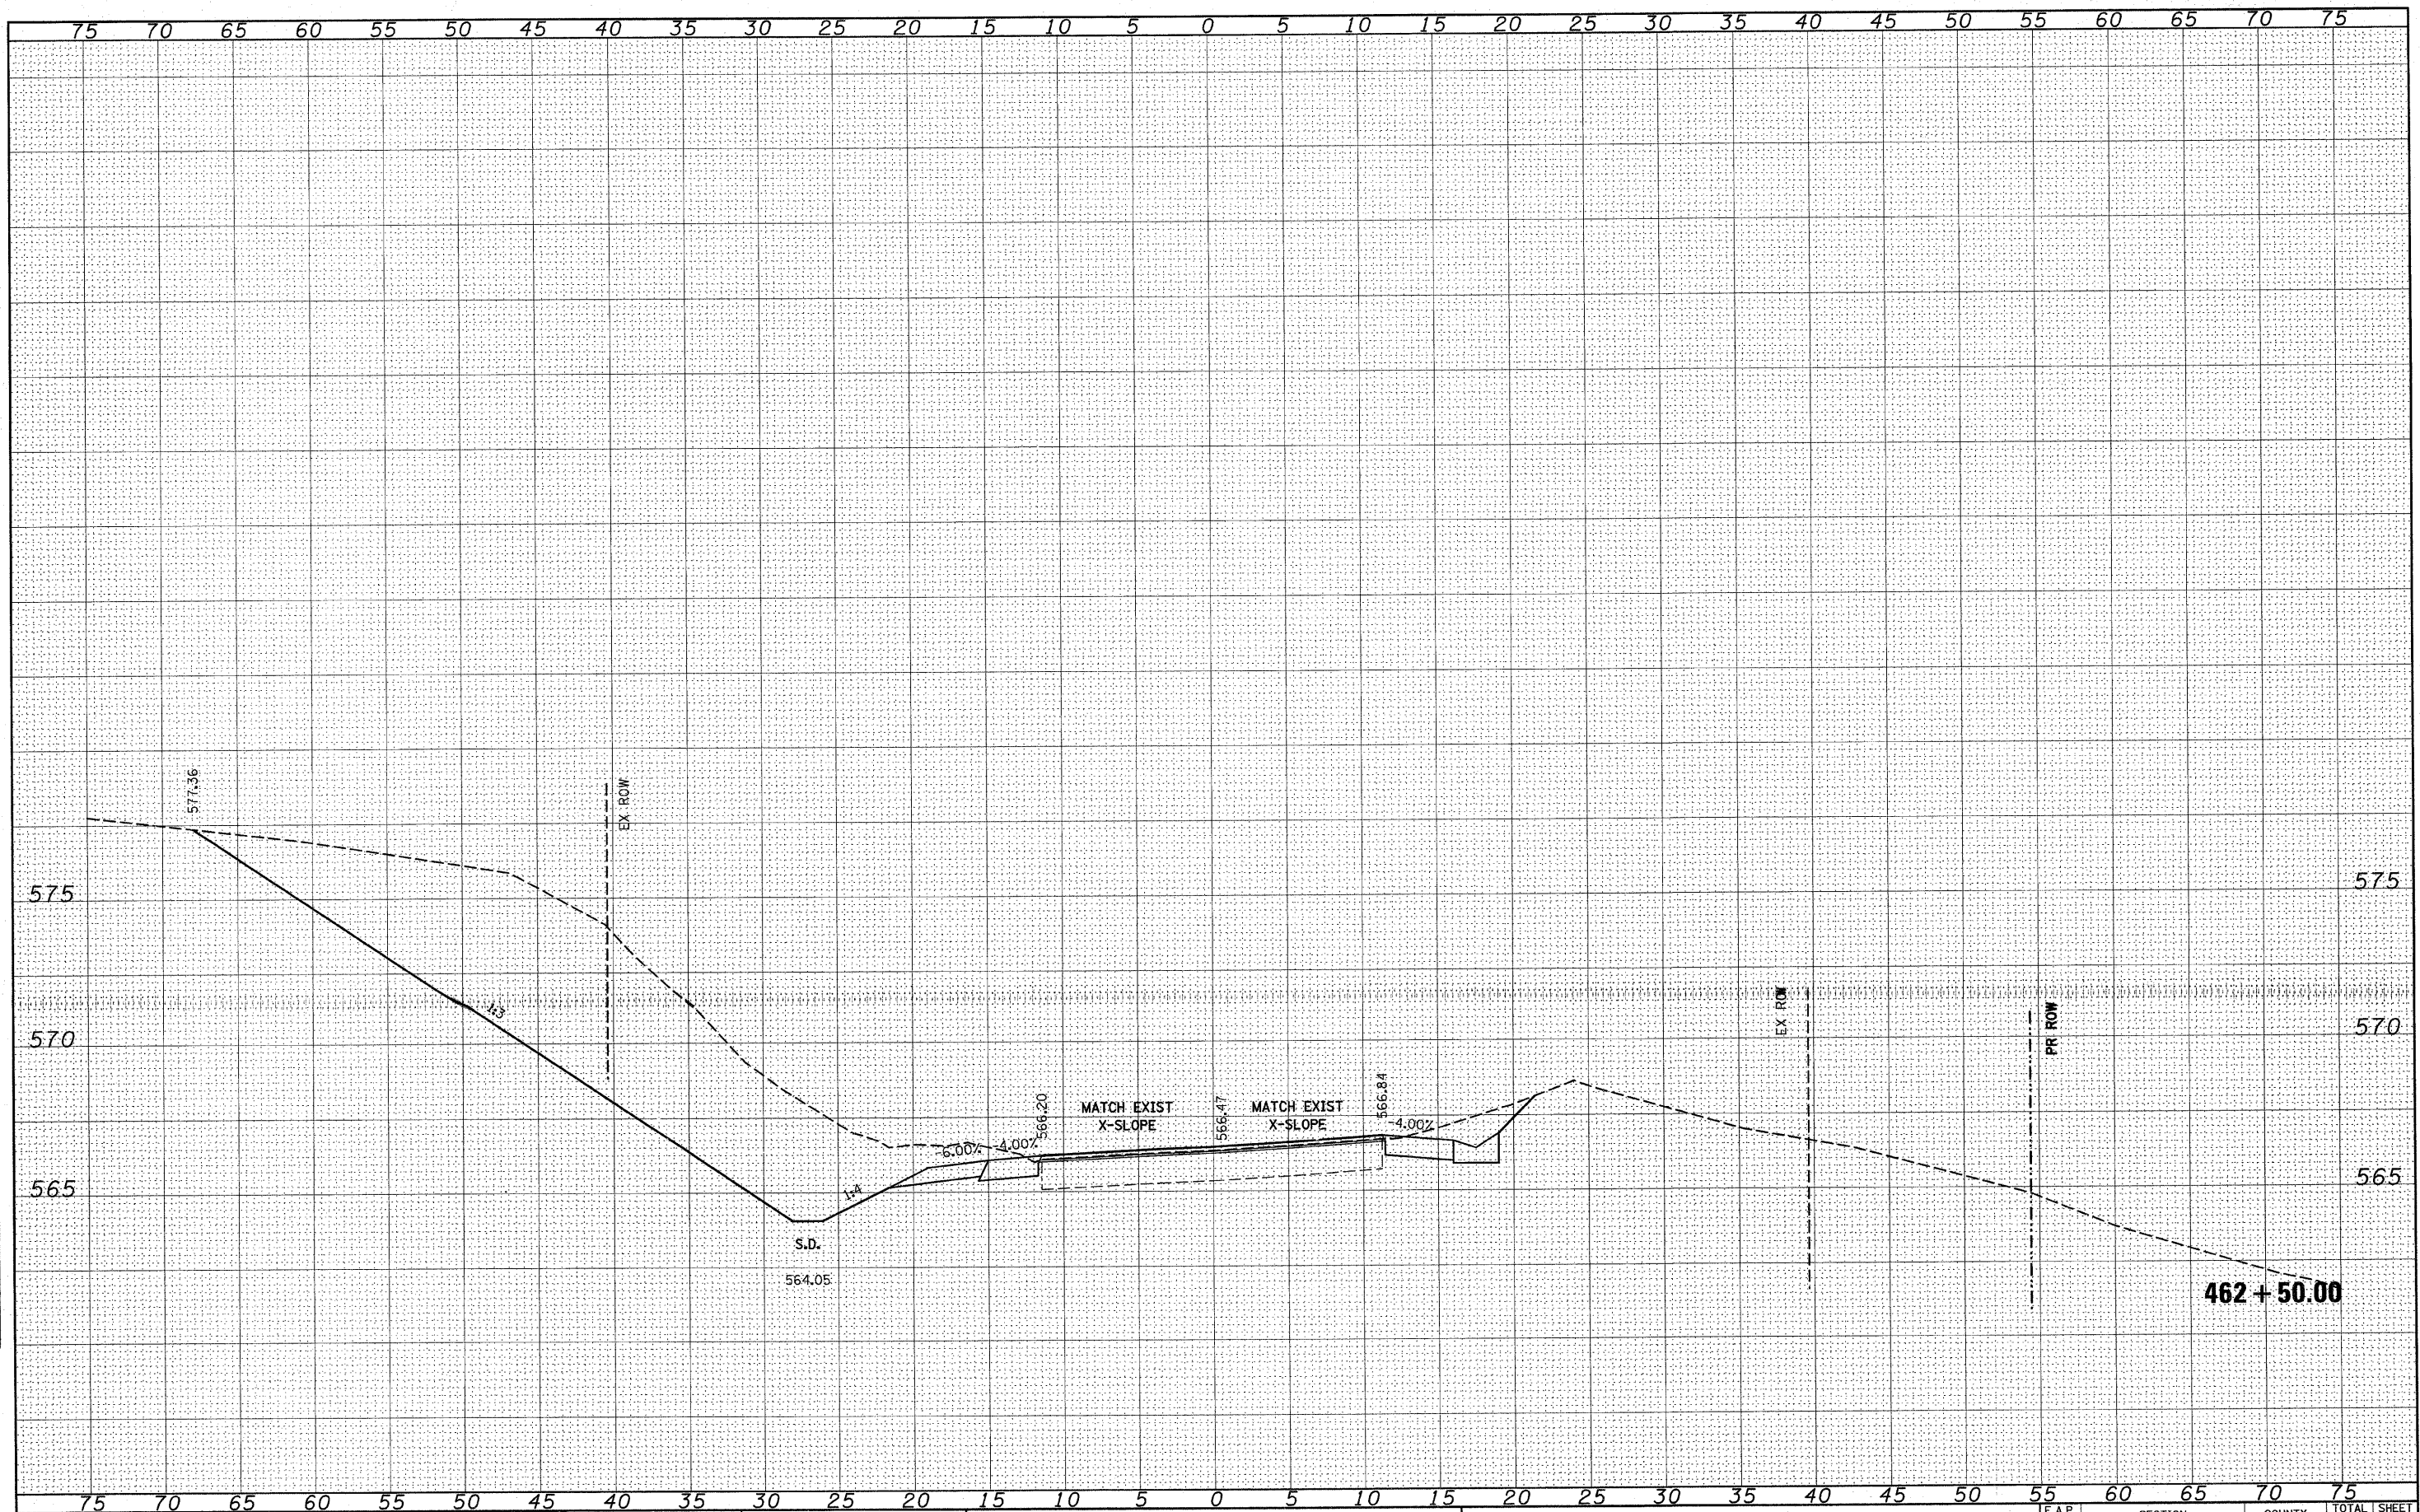

FILE NAME =
#FILE#

USER NAME = #USER#	DESIGNED -	REVISIED -
	DRAWN -	REVISIED -
PLOT SCALE = #SCALE#	CHECKED -	REVISIED -
PLOT DATE = #DATE#	DATE -	REVISIED -

**STATE OF ILLINOIS
DEPARTMENT OF TRANSPORTATION**

158 CROSS SECTIONS

SCALE: _____ SHEET NO. ___ OF ___ SHEETS STA. 462+50.00 TO STA. 462+50.00

F.A.P. RTE.	SECTION	COUNTY	TOTAL SHEETS	SHEET NO.
809	(133,134)RS-5, 135RS-6	ST. CLAIR	762	484C
CONTRACT NO. 76A47			ILLINOIS FED. AID PROJECT	