


FINAL SURVEY	CHECKED	BY	DATE
NOTE BOOK	PLOTTED		
NO.	TEMPLATE		
	AREAS		
	CHECKED		

ORIGINAL SURVEY	CHECKED	BY	DATE
NOTE BOOK	PLOTTED		
NO.	TEMPLATE		
	AREAS		
	CHECKED		

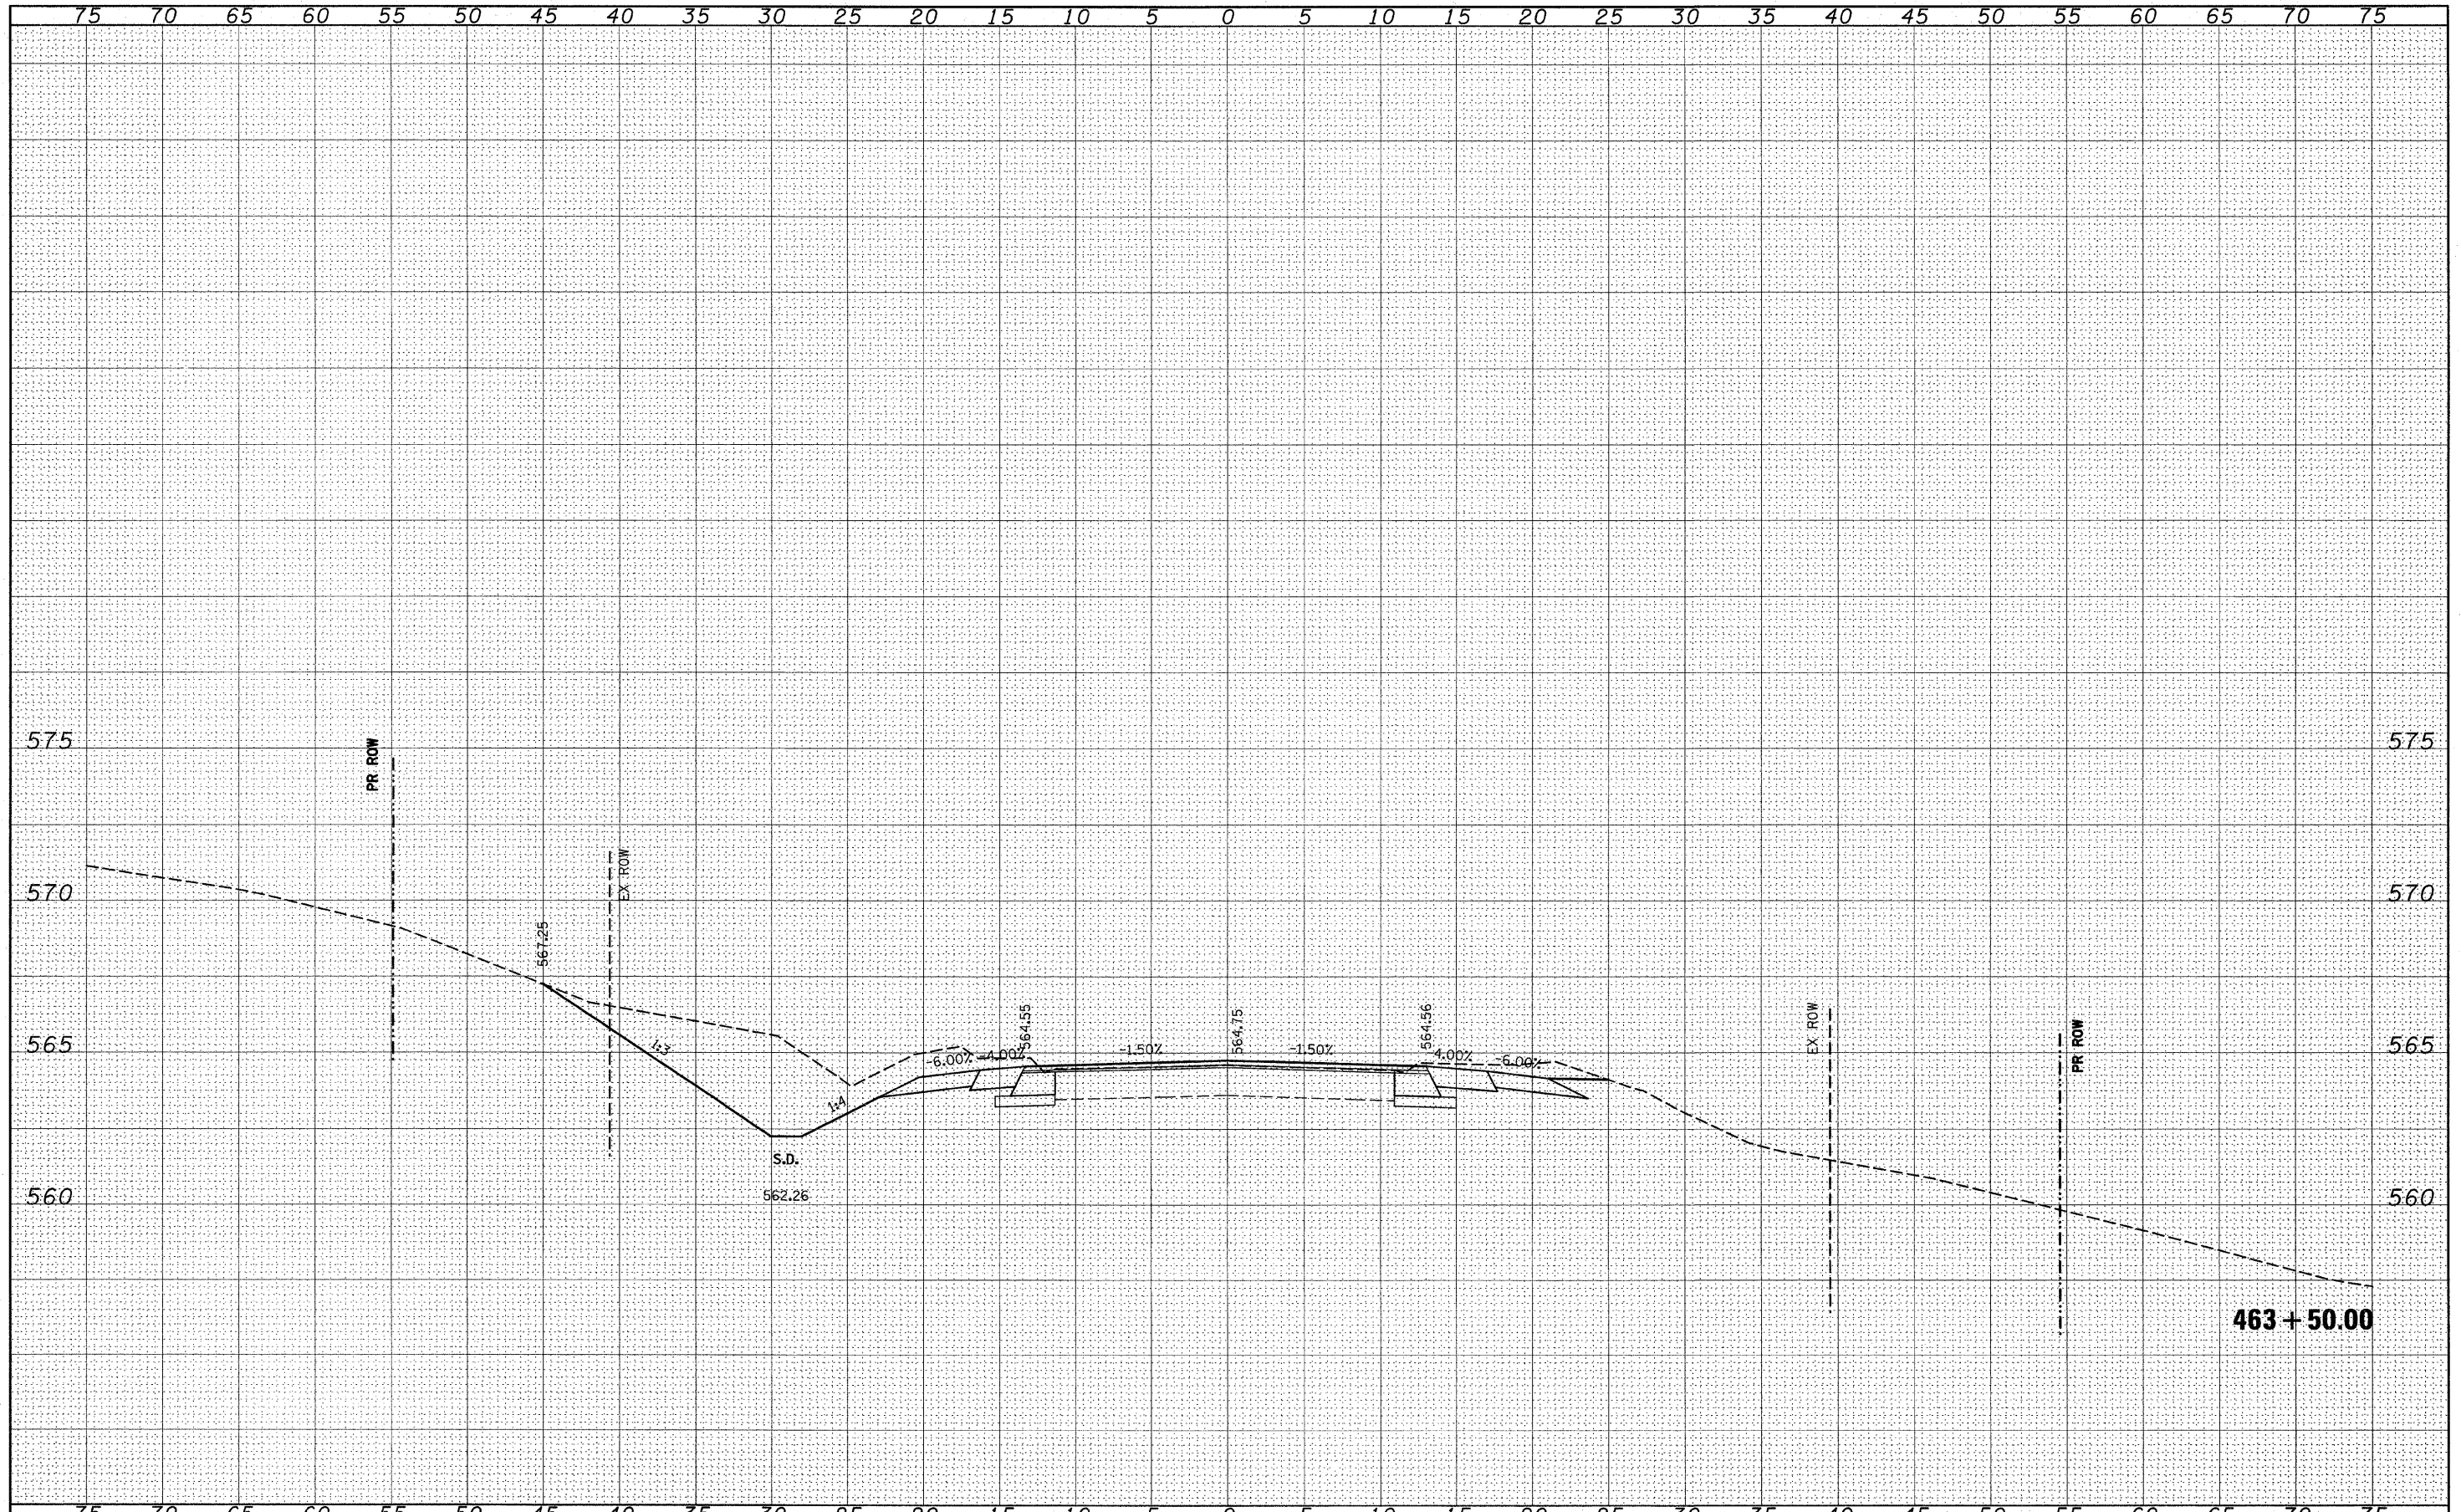

FILE NAME =	USER NAME = #USER#	DESIGNED -	REVISED -	F.A.P. RTE.	SECTION	COUNTY	TOTAL SHEETS	SHEET NO.
#FILE#		DRAWN -	REVISED -	809	(133,134)RS-5, 135RS-6	ST. CLAIR	762	484F
	PLOT SCALE = #SCALE#	CHECKED -	REVISED -	CONTRACT NO. 76A47				
	PLOT DATE = #DATE#	DATE -	REVISED -	ILLINOIS FED. AID PROJECT				
STATE OF ILLINOIS DEPARTMENT OF TRANSPORTATION				158 CROSS SECTIONS				
				SCALE: _____	SHEET NO. ___ OF ___ SHEETS	STA. 463+50.00 TO STA. 463+50.00		