


FINAL SURVEY NOTE BOOK NO.	SURVEYED	BY	DATE
	PLOTTED		
	TEMPLATE AREAS CHECKED		

ORIGINAL SURVEY NOTE BOOK NO.	SURVEYED	BY	DATE
	PLOTTED		
	TEMPLATE AREAS CHECKED		

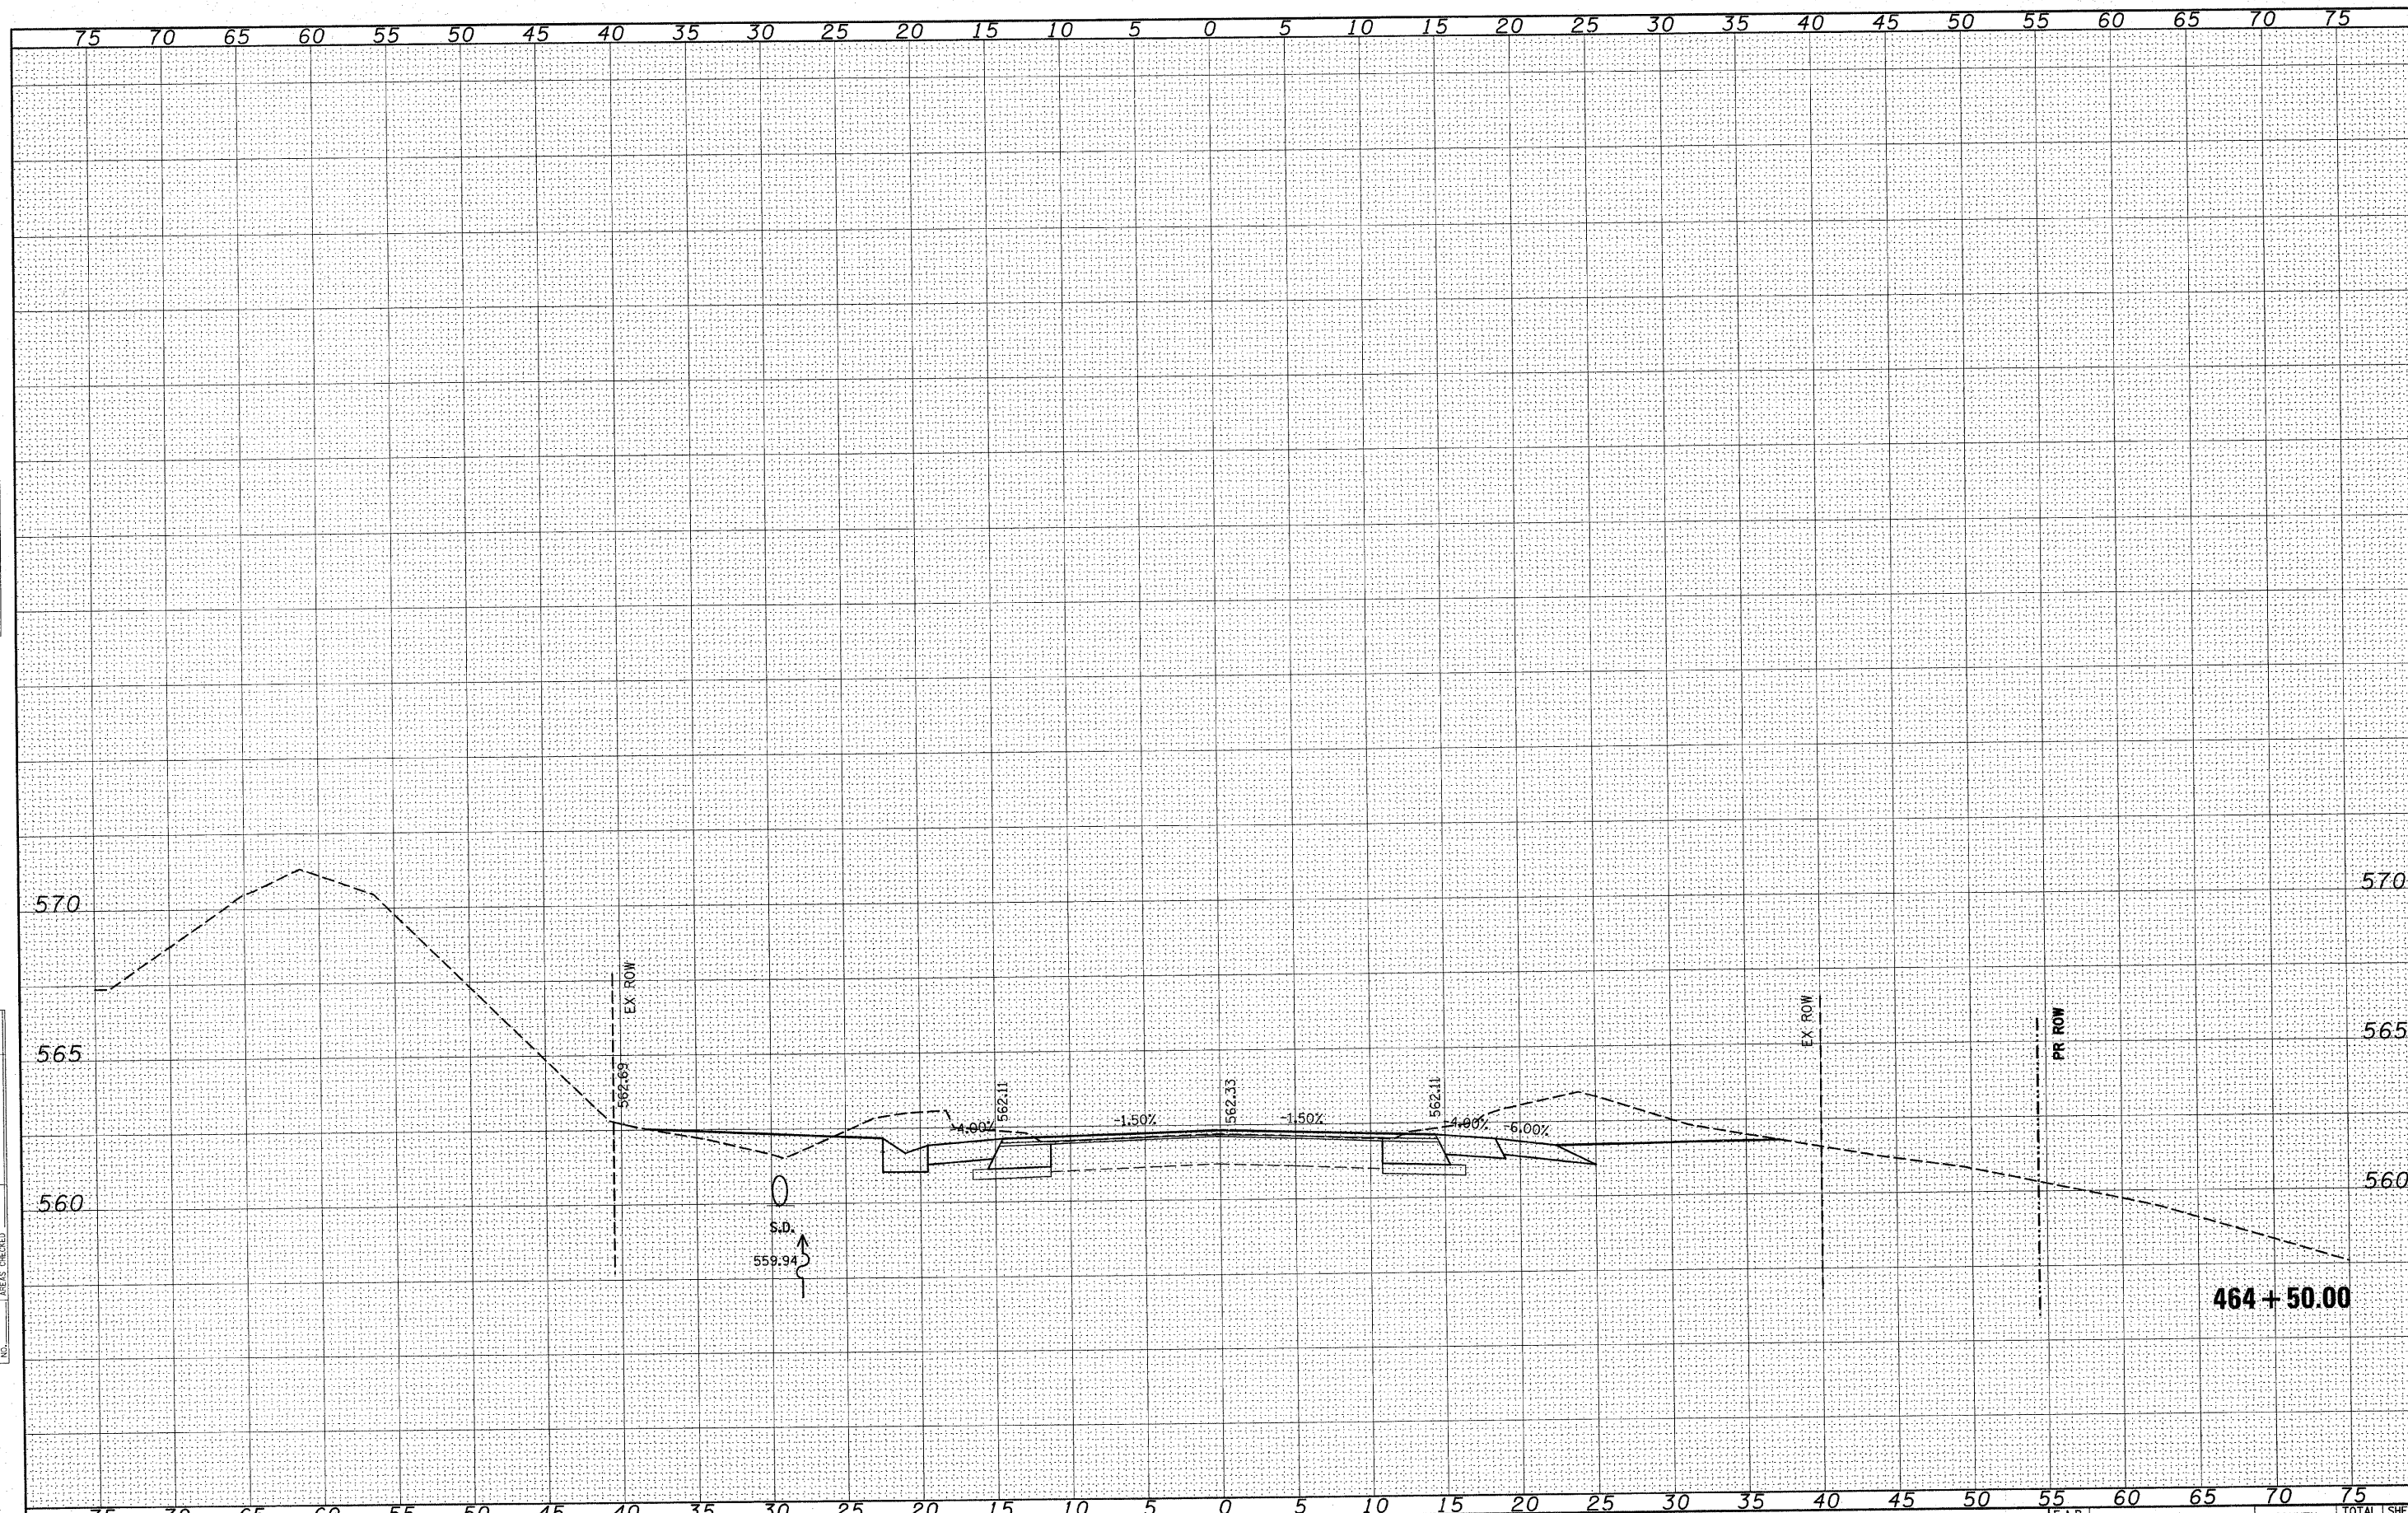

FILE NAME =
#FILE#

USER NAME = *USER*
DESIGNED -
DRAWN -
CHECKED -
DATE -

REVISIED -
REVISIED -
REVISIED -
REVISIED -

DESIGNED -
DRAWN -
CHECKED -
DATE -

**STATE OF ILLINOIS
DEPARTMENT OF TRANSPORTATION**

158 CROSS SECTIONS

SCALE: _____ SHEET NO. ____ OF ____ SHEETS STA. 464+50.00 TO STA. 464+50.00

F.A.P. RTE.	SECTION	COUNTY	TOTAL SHEETS	SHEET NO.
809	(133,134)RS-5, 135RS-6	ST. CLAIR	762	484H
				CONTRACT NO. 76A47

ILLINOIS FED. AID PROJECT