


BY	DATE
FINAL SURVEY	
SWITCHED	
PLOTTED	
TEMPLATE	
NOTE BOOK	
AREAS	
CHECKED	

BY	DATE
ORIGINAL SURVEY	
SWITCHED	
PLOTTED	
TEMPLATE	
NOTE BOOK	
AREAS	
CHECKED	

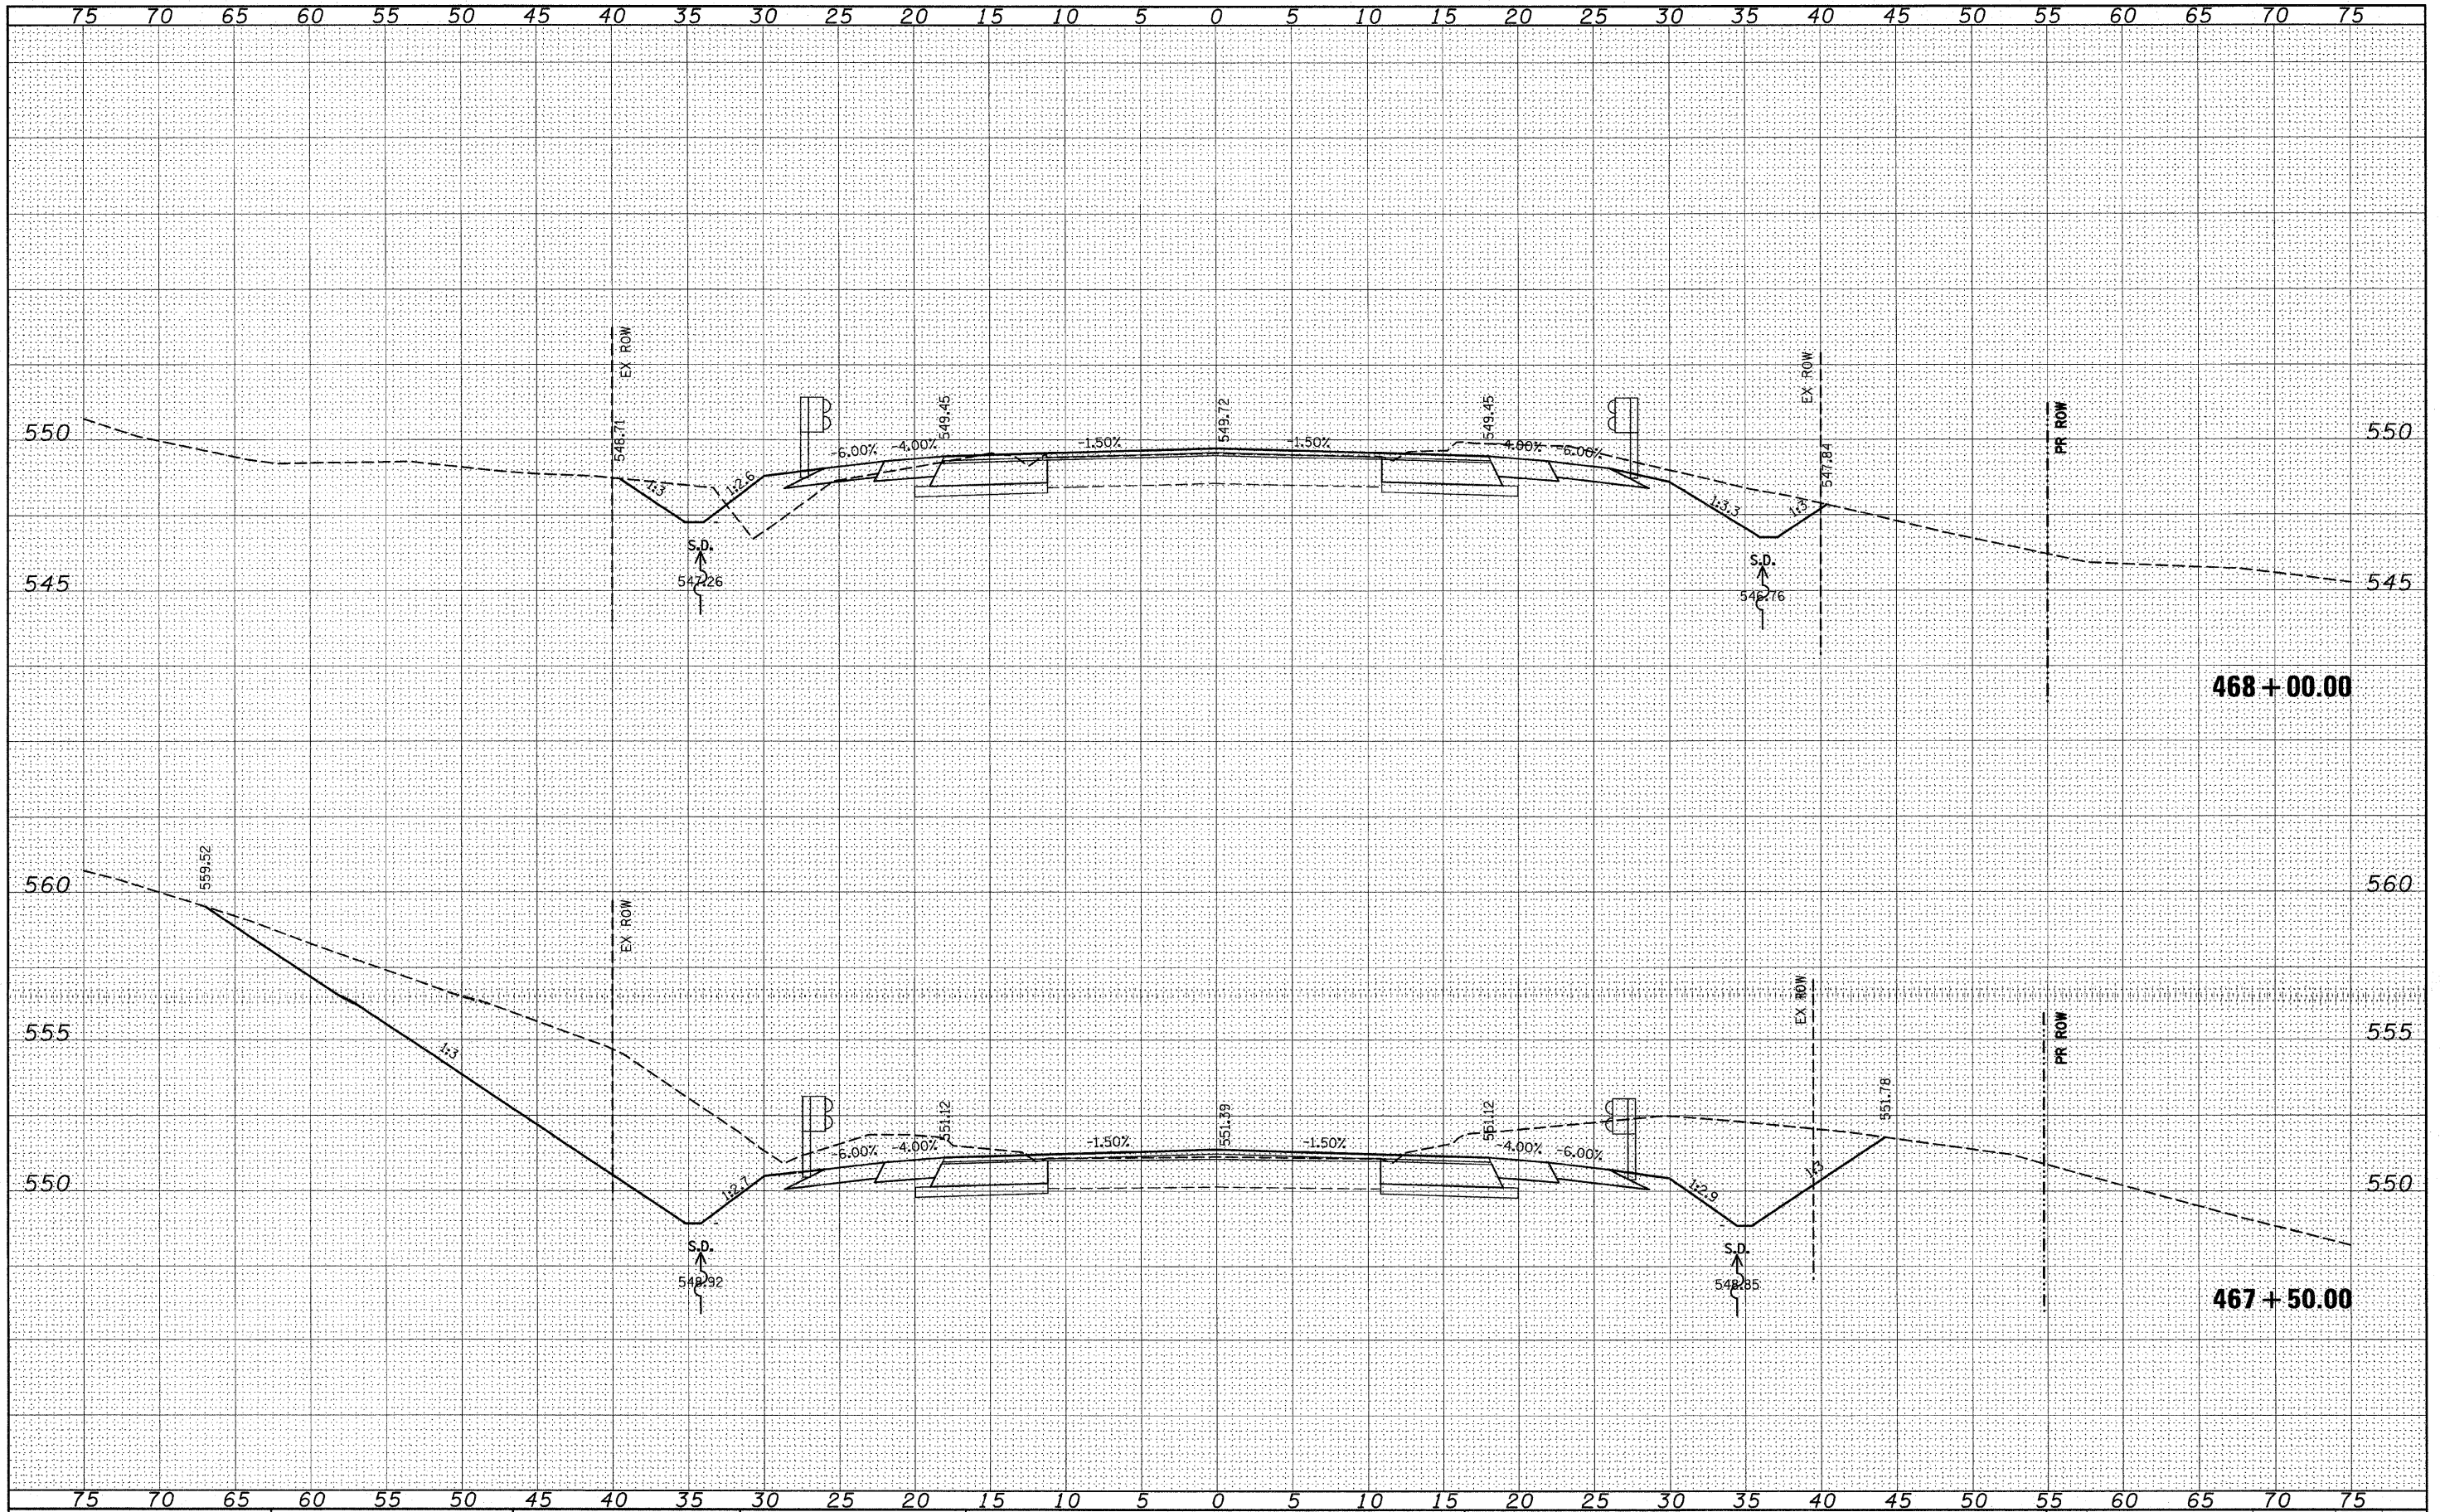

FILE NAME =
#FILE#

USER NAME = #USER#
PLOT SCALE = #SCALE#
PLOT DATE = #DATE#

DESIGNED -
DRAWN -
CHECKED -
DATE -

REVISED -
REVISED -
REVISED -
REVISED -

**STATE OF ILLINOIS
DEPARTMENT OF TRANSPORTATION**

158 CROSS SECTIONS

SCALE: _____ SHEET NO. ___ OF ___ SHEETS STA. 467+50.00 TO STA. 468+00.00

F.A.P. RTE.	SECTION	COUNTY	TOTAL SHEETS	SHEET NO.
809	(133,134)RS-5, 135RS-6	ST. CLAIR	762	486
CONTRACT NO. 76A47			ILLINOIS FED. AID PROJECT	