


FINAL SURVEY	SURVEYED	BY	DATE
NOTE BOOK	PLOTTED		
NO.	TEMPLATE		
	AREAS		
	CHECKED		

ORIGINAL SURVEY	SURVEYED	BY	DATE
NOTE BOOK	PLOTTED		
NO.	TEMPLATE		
	AREAS		
	CHECKED		

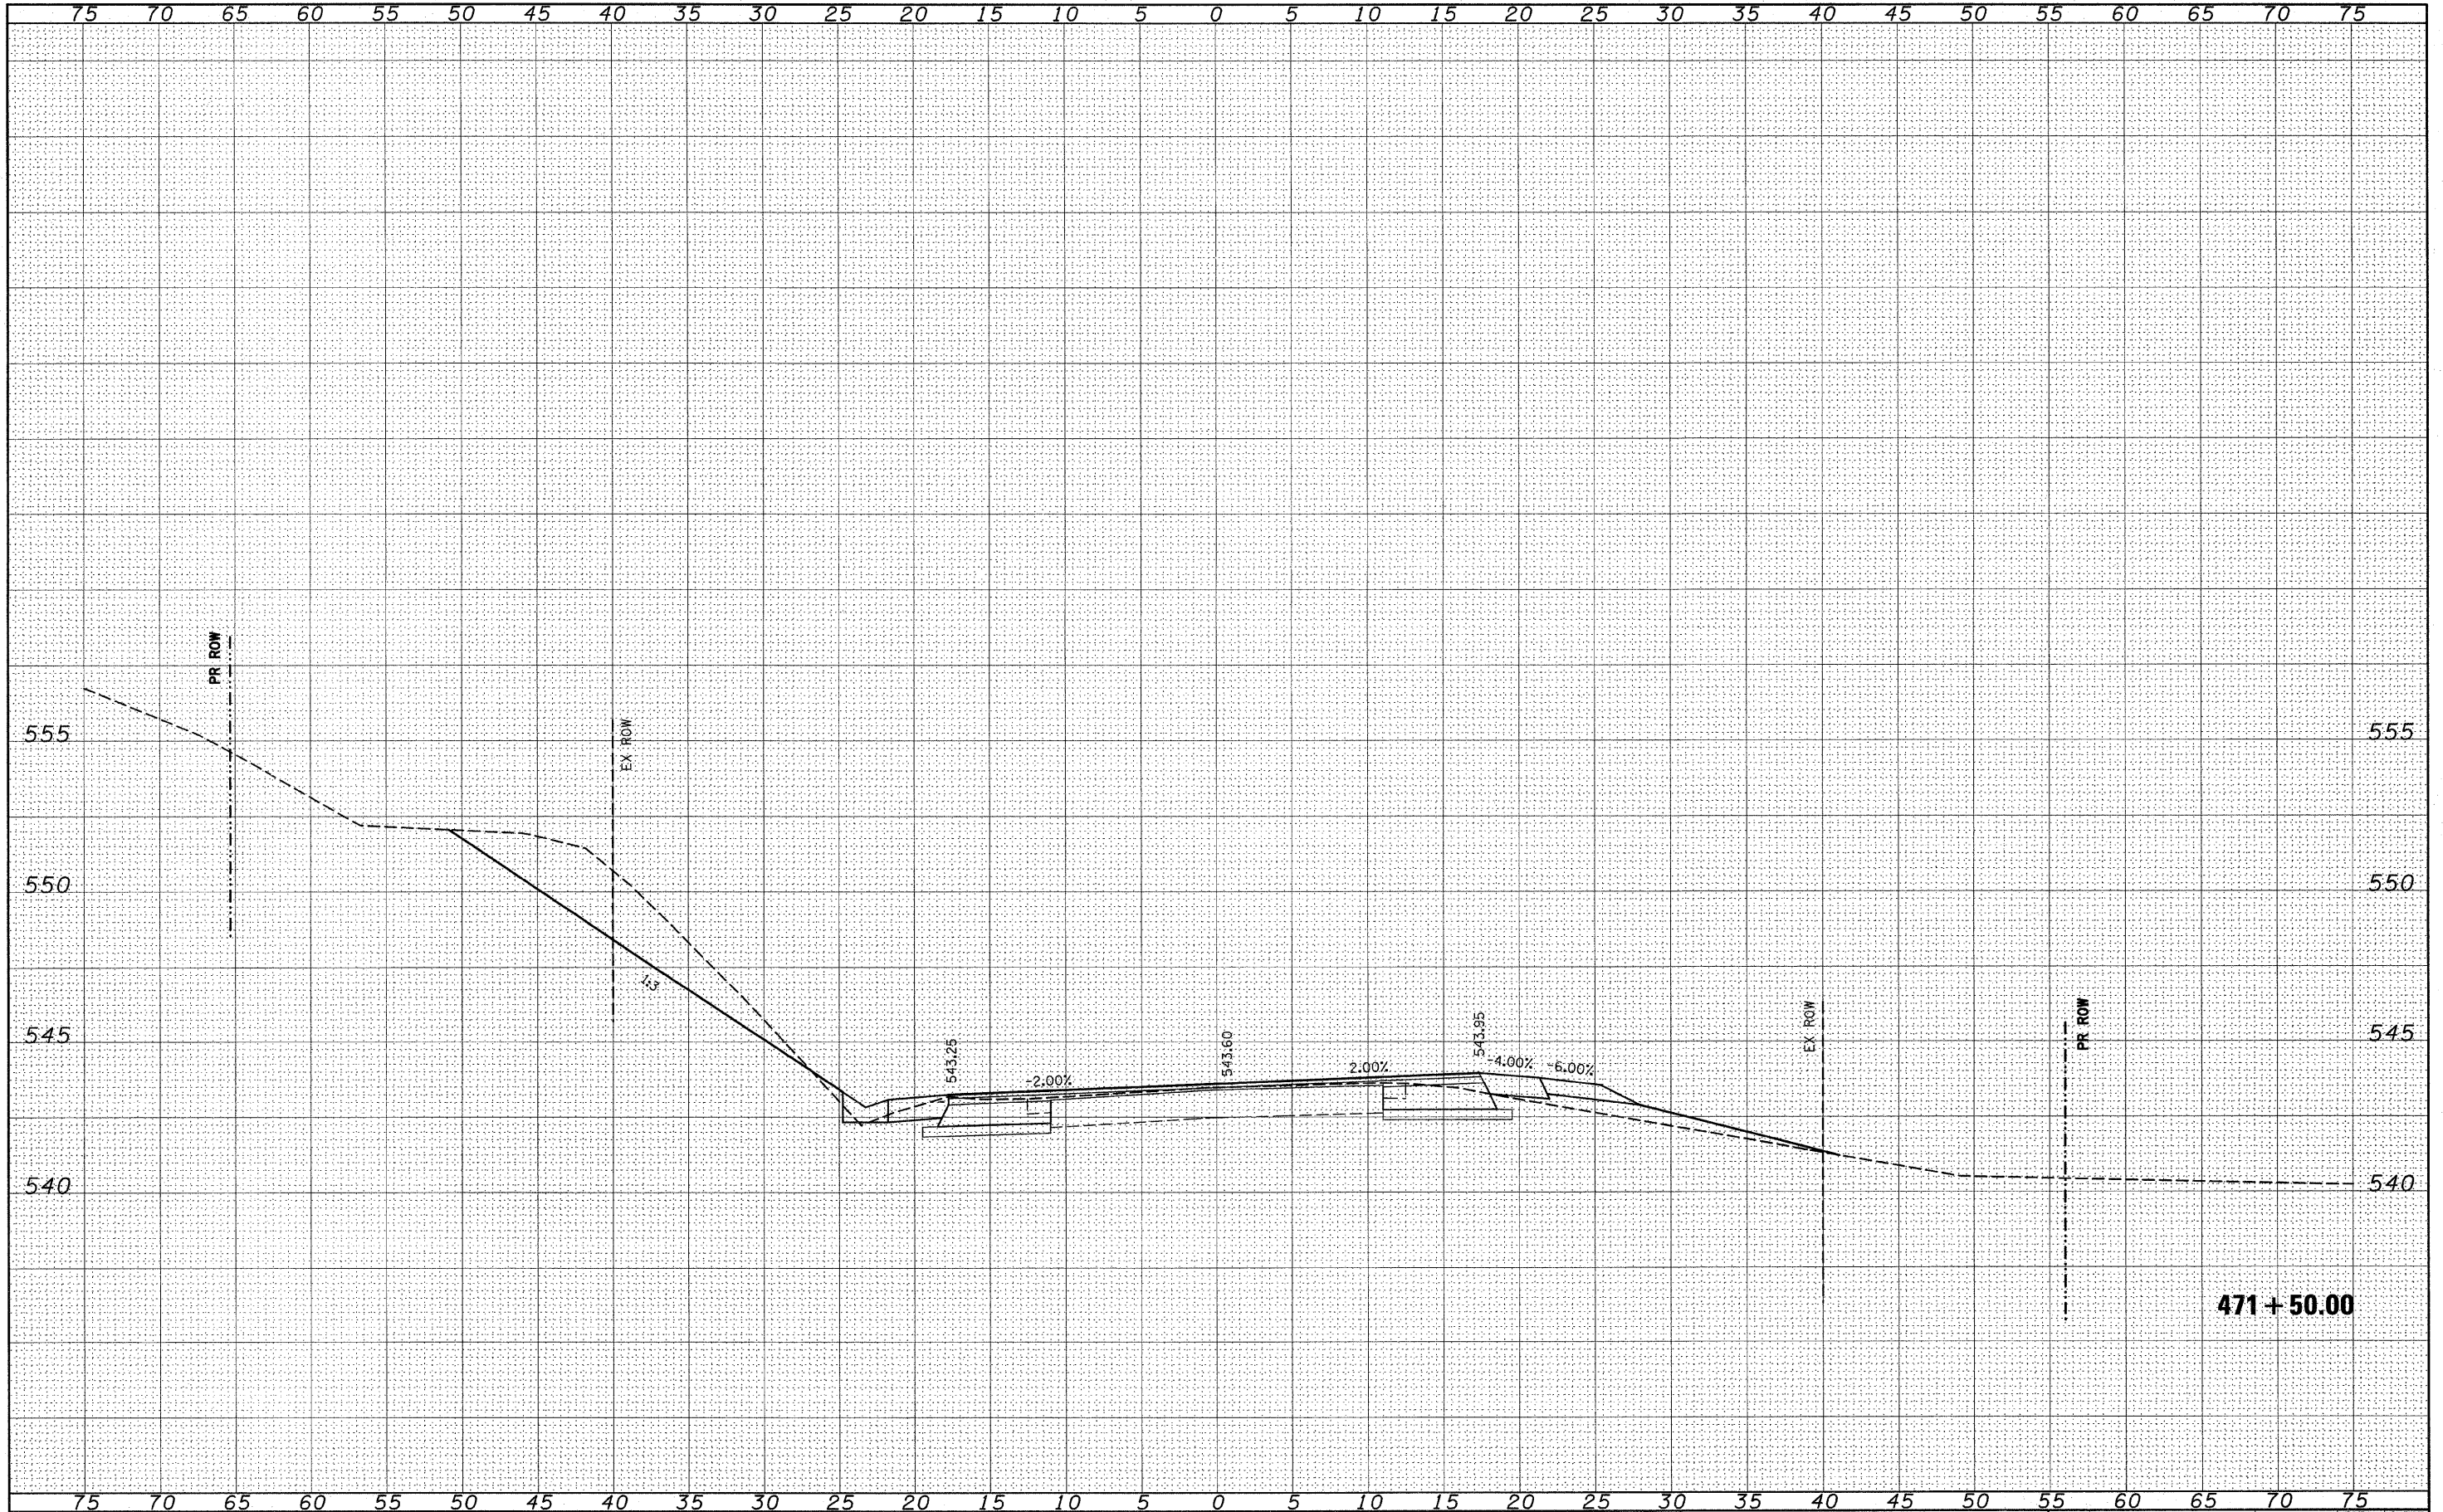

471 + 50.00

FILE NAME =	USER NAME = #USER#	DESIGNED -	REVISOR -	<b>STATE OF ILLINOIS</b> <b>DEPARTMENT OF TRANSPORTATION</b>	<b>158 CROSS SECTIONS</b>	F.A.P. RTE.	SECTION	COUNTY	TOTAL SHEETS	SHEET NO.	
#FILEL#		DRAWN -	REVISOR -			809	(133,134)RS-5, 135RS-6	ST. CLAIR	762	491	
PLOT SCALE = #SCALE#		CHECKED -	REVISOR -			CONTRACT NO. 76A47					
PLOT DATE = #DATE#		DATE -	REVISOR -			ILLINOIS FED. AID PROJECT					
SCALE: _____ SHEET NO. ___ OF ___ SHEETS						STA. 471+50.00 TO STA. 471+50.00					