


FINAL SURVEY
 SURVEYED _____
 PLOTTED _____
 NOTE BOOK _____
 NO. _____

ORIGINAL SURVEY
 SURVEYED _____
 PLOTTED _____
 NOTE BOOK _____
 NO. _____

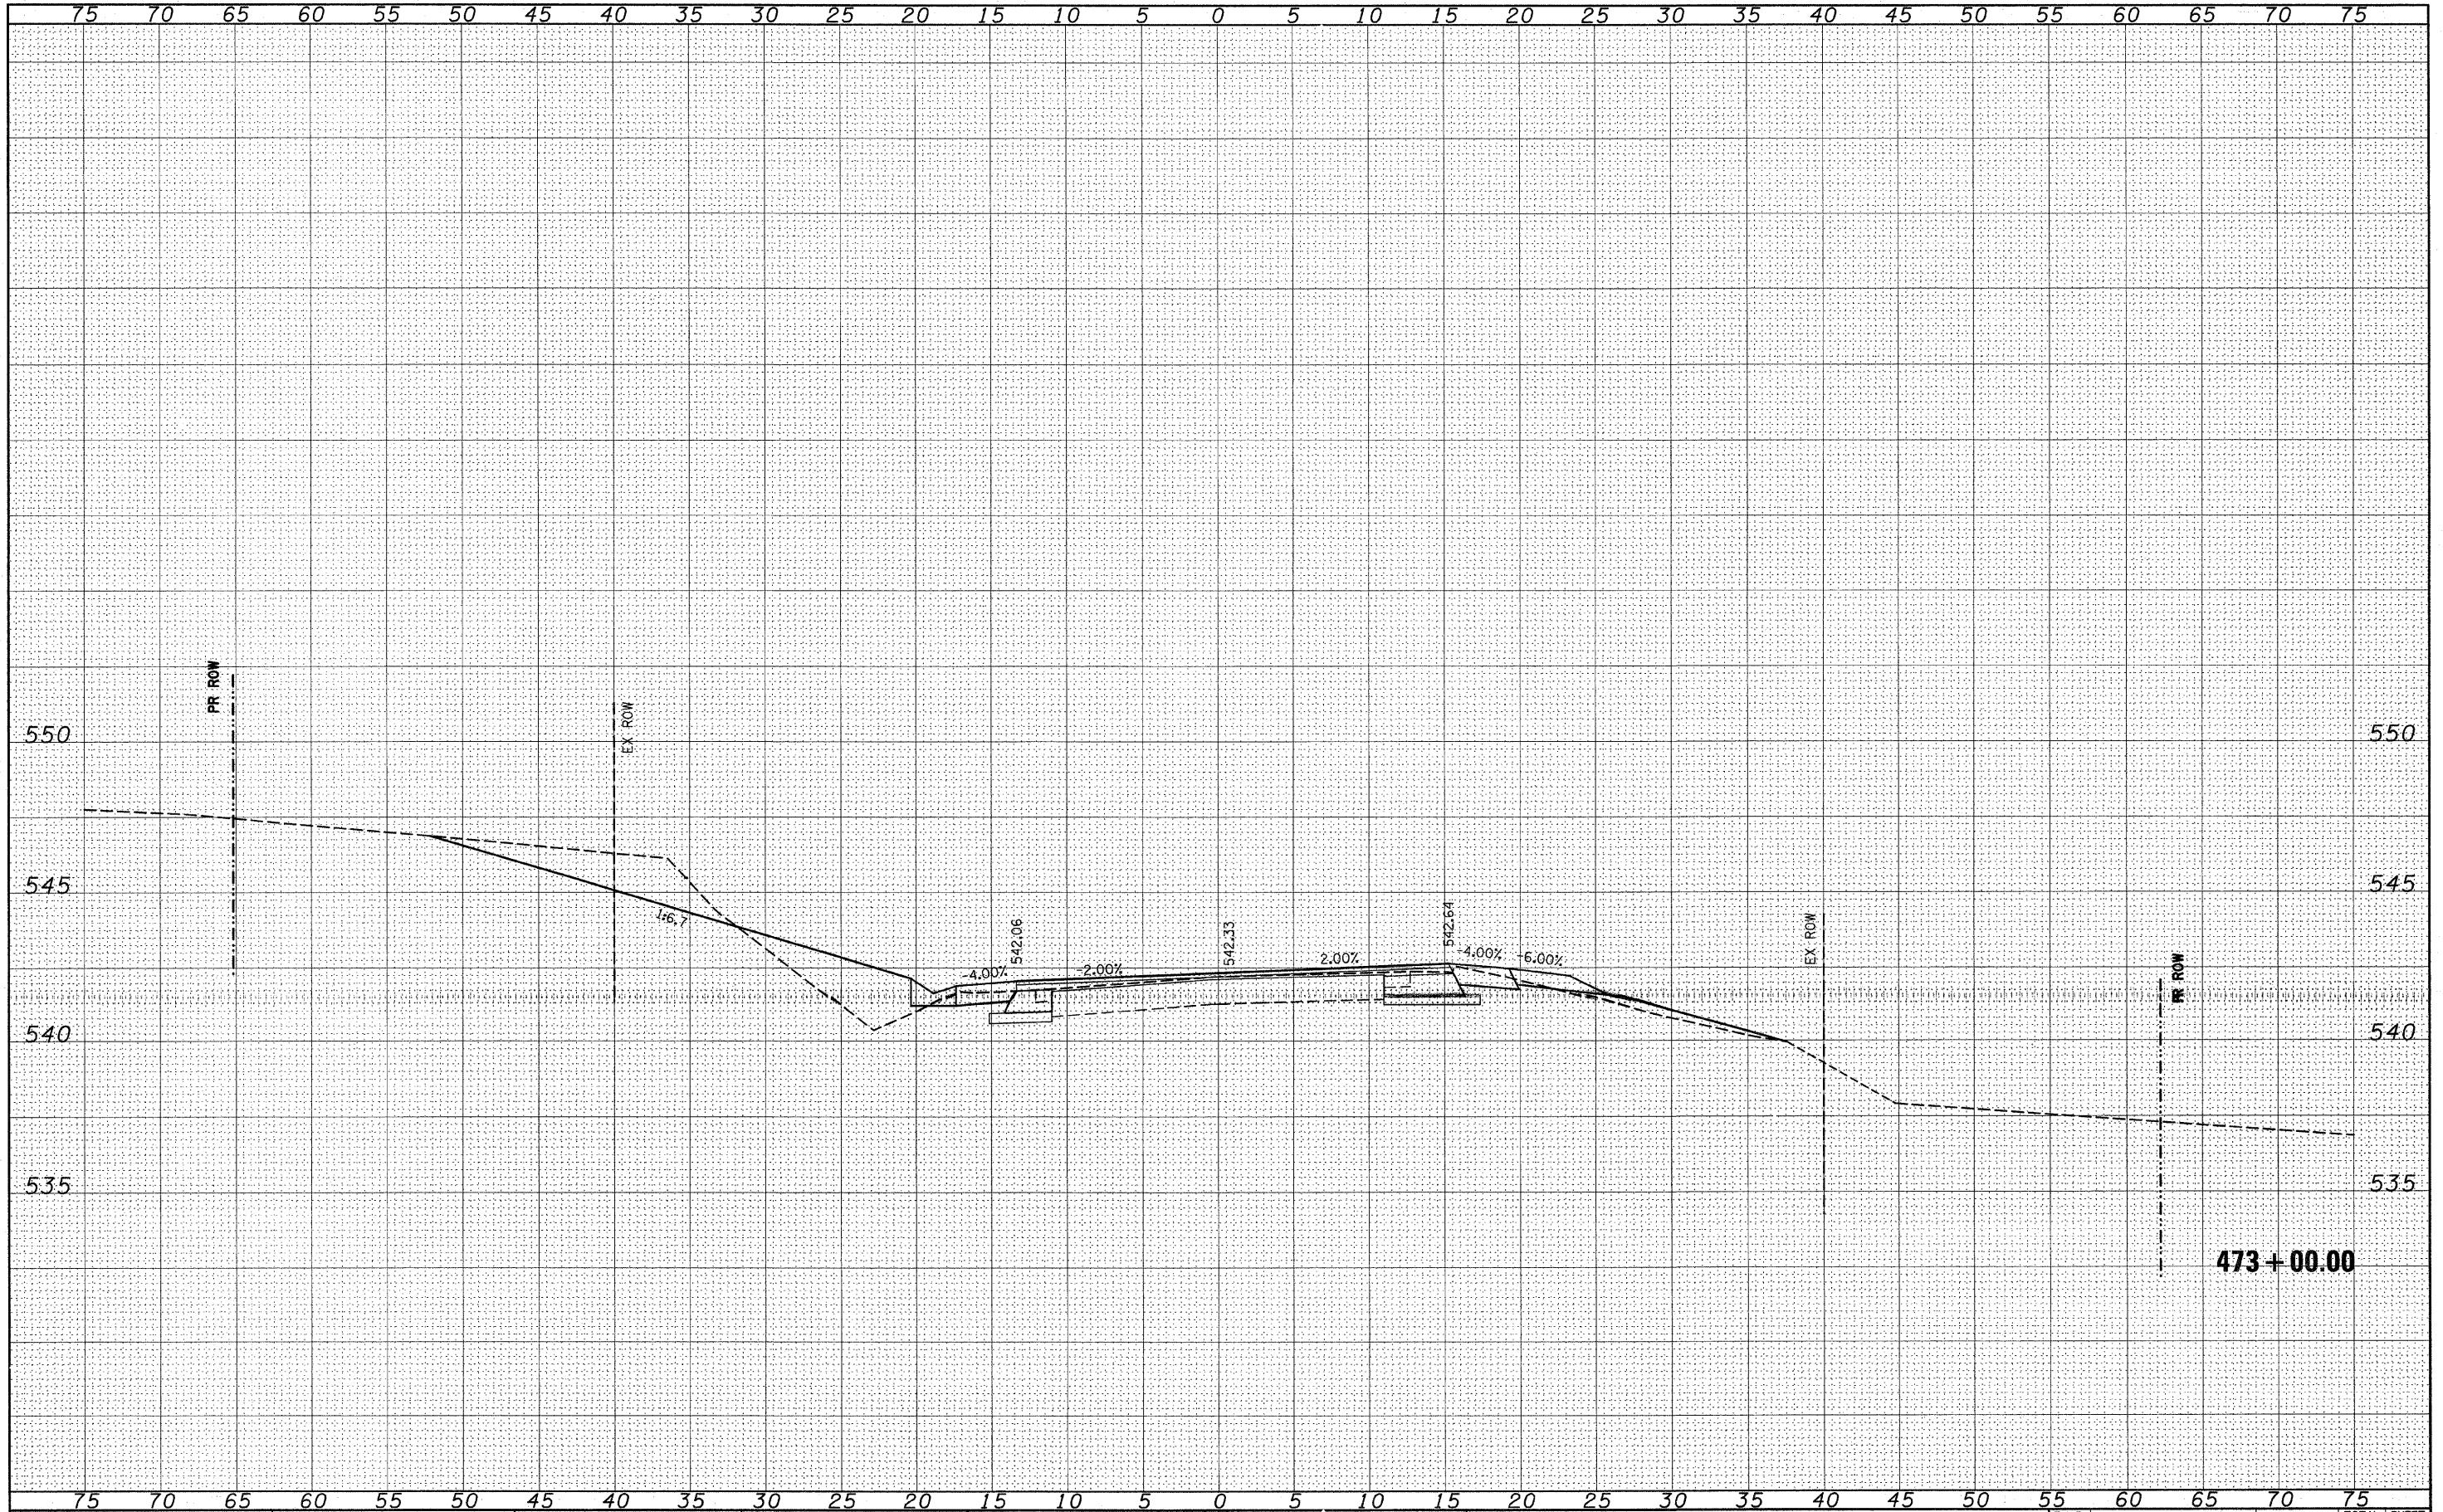

FILE NAME = _____
 #FILE# _____

USER NAME = \$USER\$
 PLT SCALE = \$SCALE\$
 PLT DATE = \$DATE\$

DESIGNED - _____
 DRAWN - _____
 CHECKED - _____
 DATE - _____

REVISED - _____
 REVISED - _____
 REVISED - _____
 REVISED - _____

**STATE OF ILLINOIS
 DEPARTMENT OF TRANSPORTATION**

158 CROSS SECTIONS

SCALE: _____ SHEET NO. ___ OF ___ SHEETS STA. 473+00.00 TO STA. 473+00.00

F.A.P. RTE. 809	SECTION (133,134)RS-5, 135RS-6	COUNTY ST. CLAIR	TOTAL SHEETS 762	SHEET NO. 494
CONTRACT NO. 76A47				

ILLINOIS FED. AID PROJECT