


FINAL SURVEY	SURVEYED	DATE
NOTE BOOK NO.	PLOTTED	BY
	TEMPLATE	
	AREAS CHECKED	

ORIGINAL SURVEY	SURVEYED	DATE
NOTE BOOK NO.	PLOTTED	BY
	TEMPLATE	
	AREAS CHECKED	

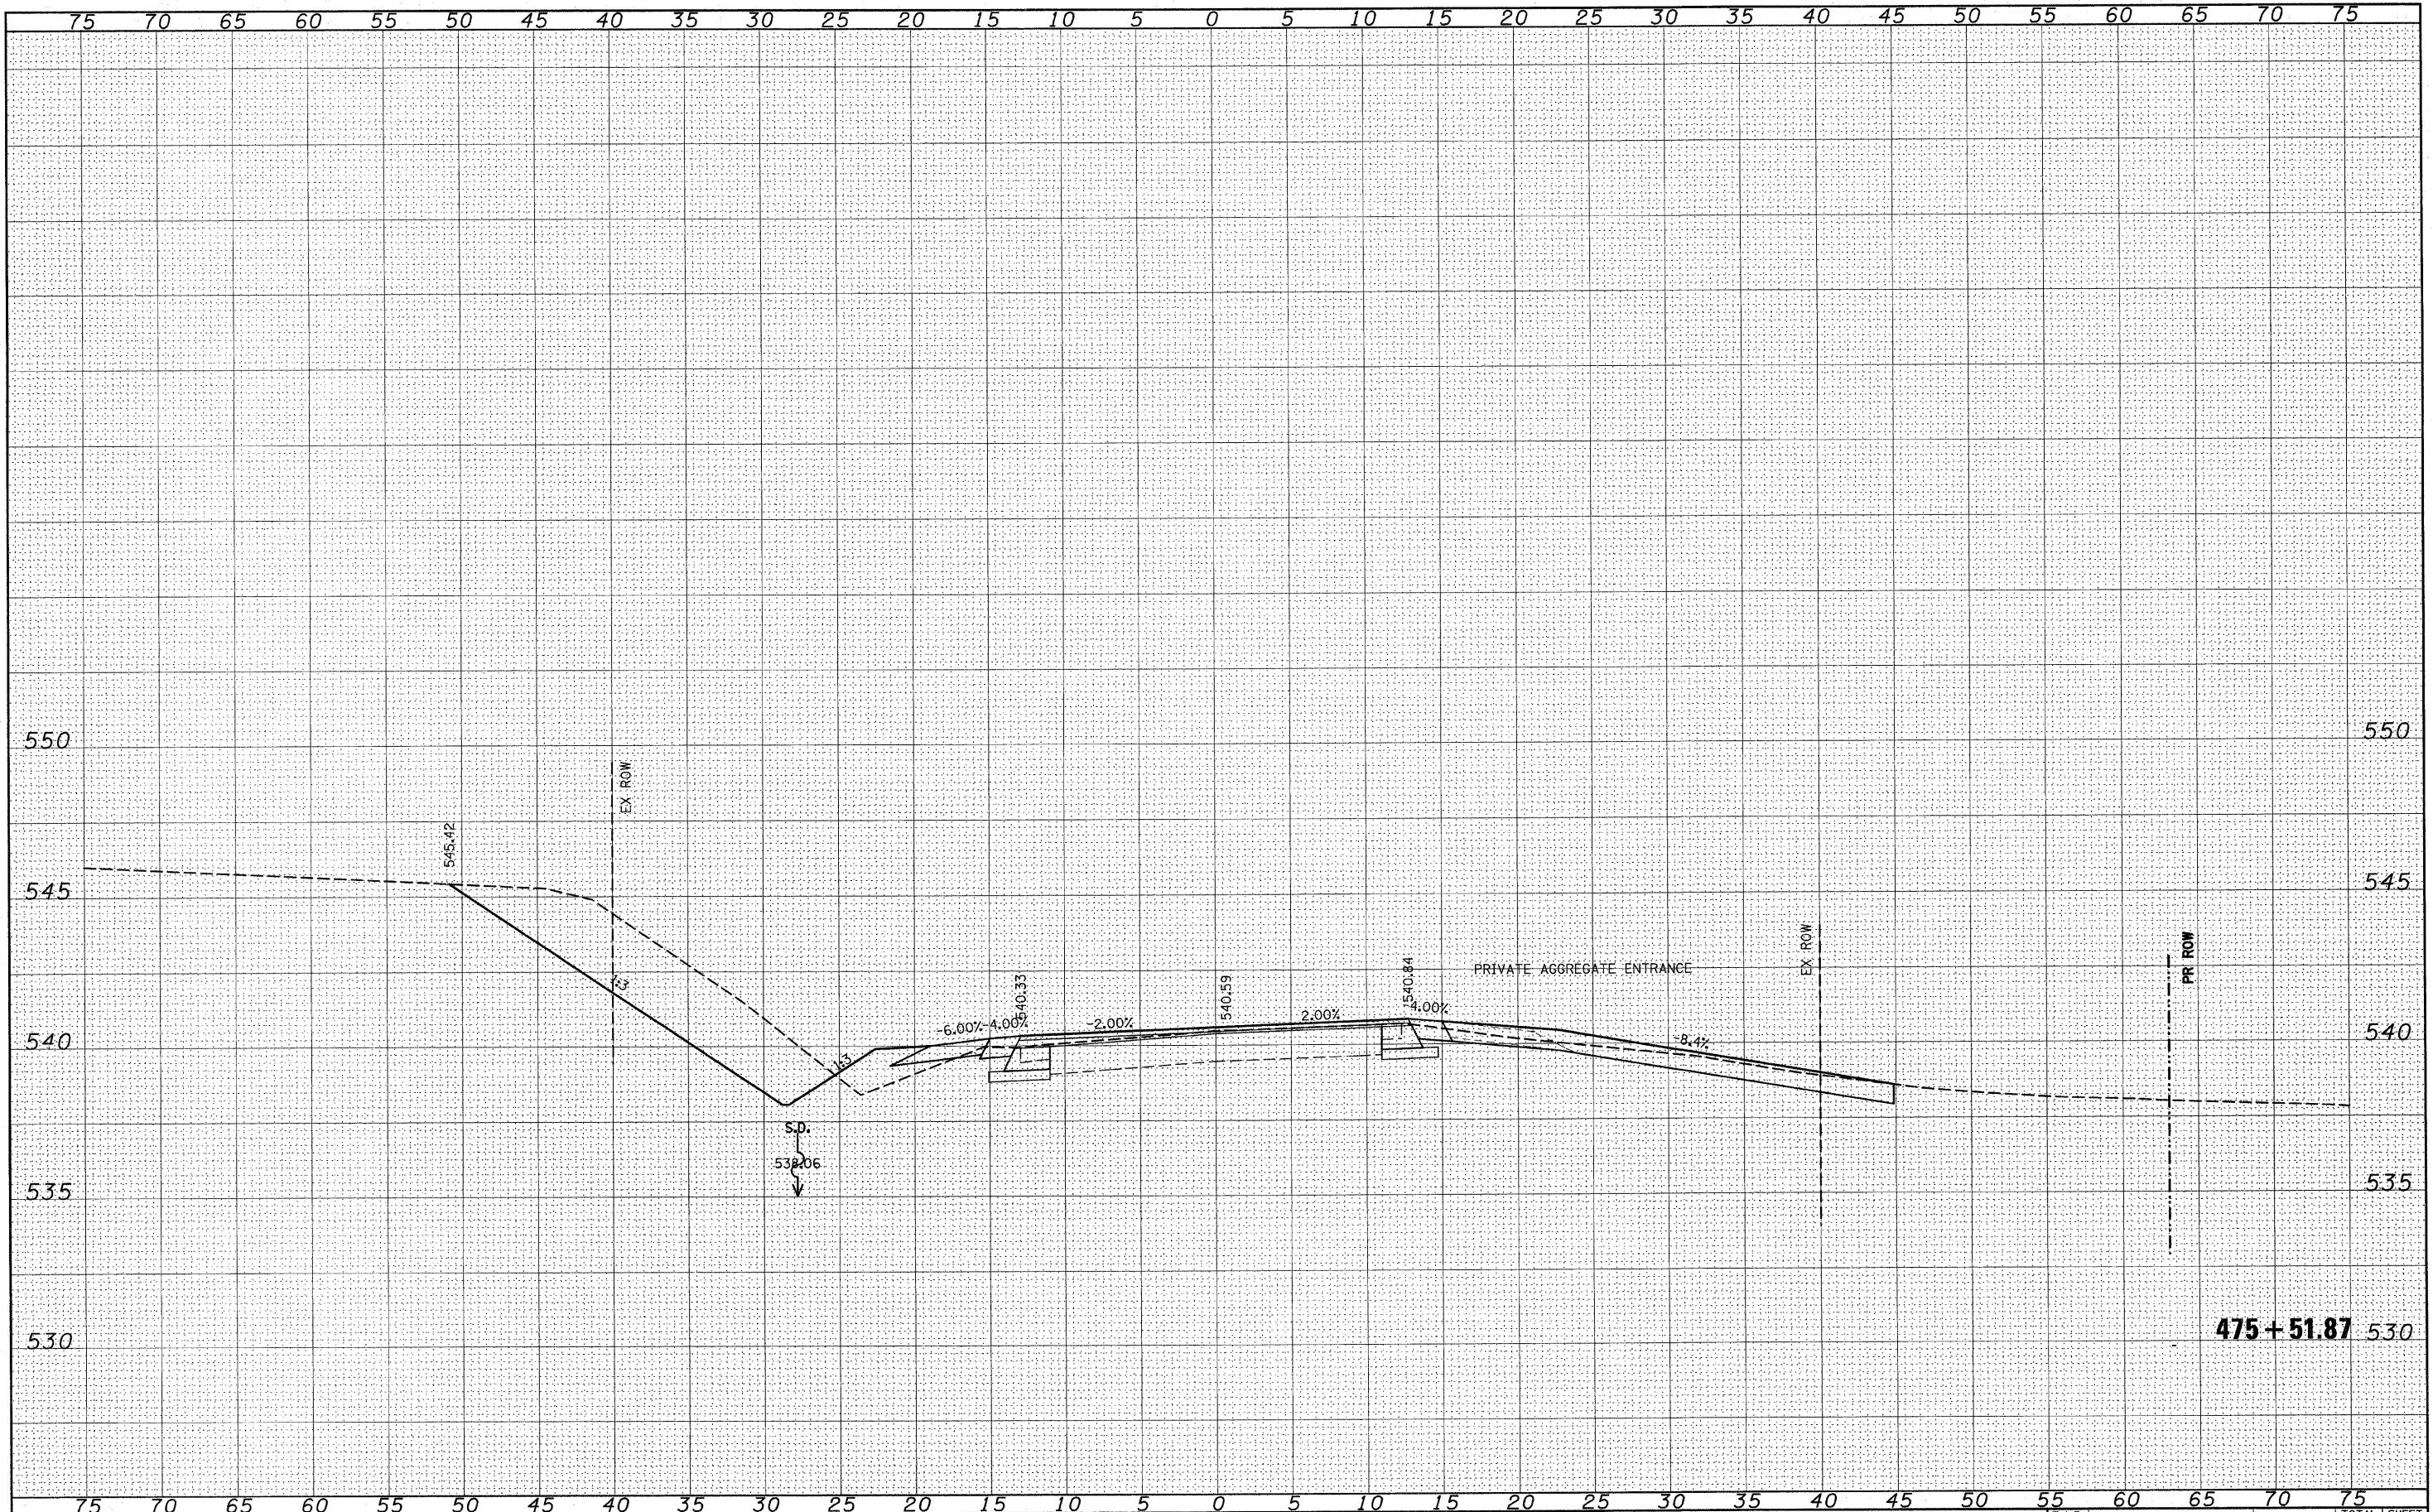

FILE NAME =	USER NAME = *USER*	DESIGNED -	REVISED -	STATE OF ILLINOIS DEPARTMENT OF TRANSPORTATION	158 CROSS SECTIONS		F.A.P. RTE.	SECTION	COUNTY	TOTAL SHEETS	SHEET NO.	
#FILE#		DRAWN -	REVISED -		SCALE: _____	SHEET NO. ___ OF ___ SHEETS	STA. 475+51.87 TO STA. 475+51.87	809	(133,134)RS-5, 135RS-6	ST. CLAIR	762	499
PLOT SCALE = #SCALE#		CHECKED -	REVISED -					CONTRACT NO. 76A47				
PLOT DATE = #DATE#		DATE -	REVISED -					ILLINOIS FED. AID PROJECT				