


FINAL SURVEY	SURVEYED	BY	DATE
NOTE BOOK	PLOTTED		
NO.	TEMPLATE		
	AREAS CHECKED		
	AREAS CHECKED		

ORIGINAL SURVEY	SURVEYED	BY	DATE
NOTE BOOK	PLOTTED		
NO.	TEMPLATE		
	AREAS CHECKED		
	AREAS CHECKED		

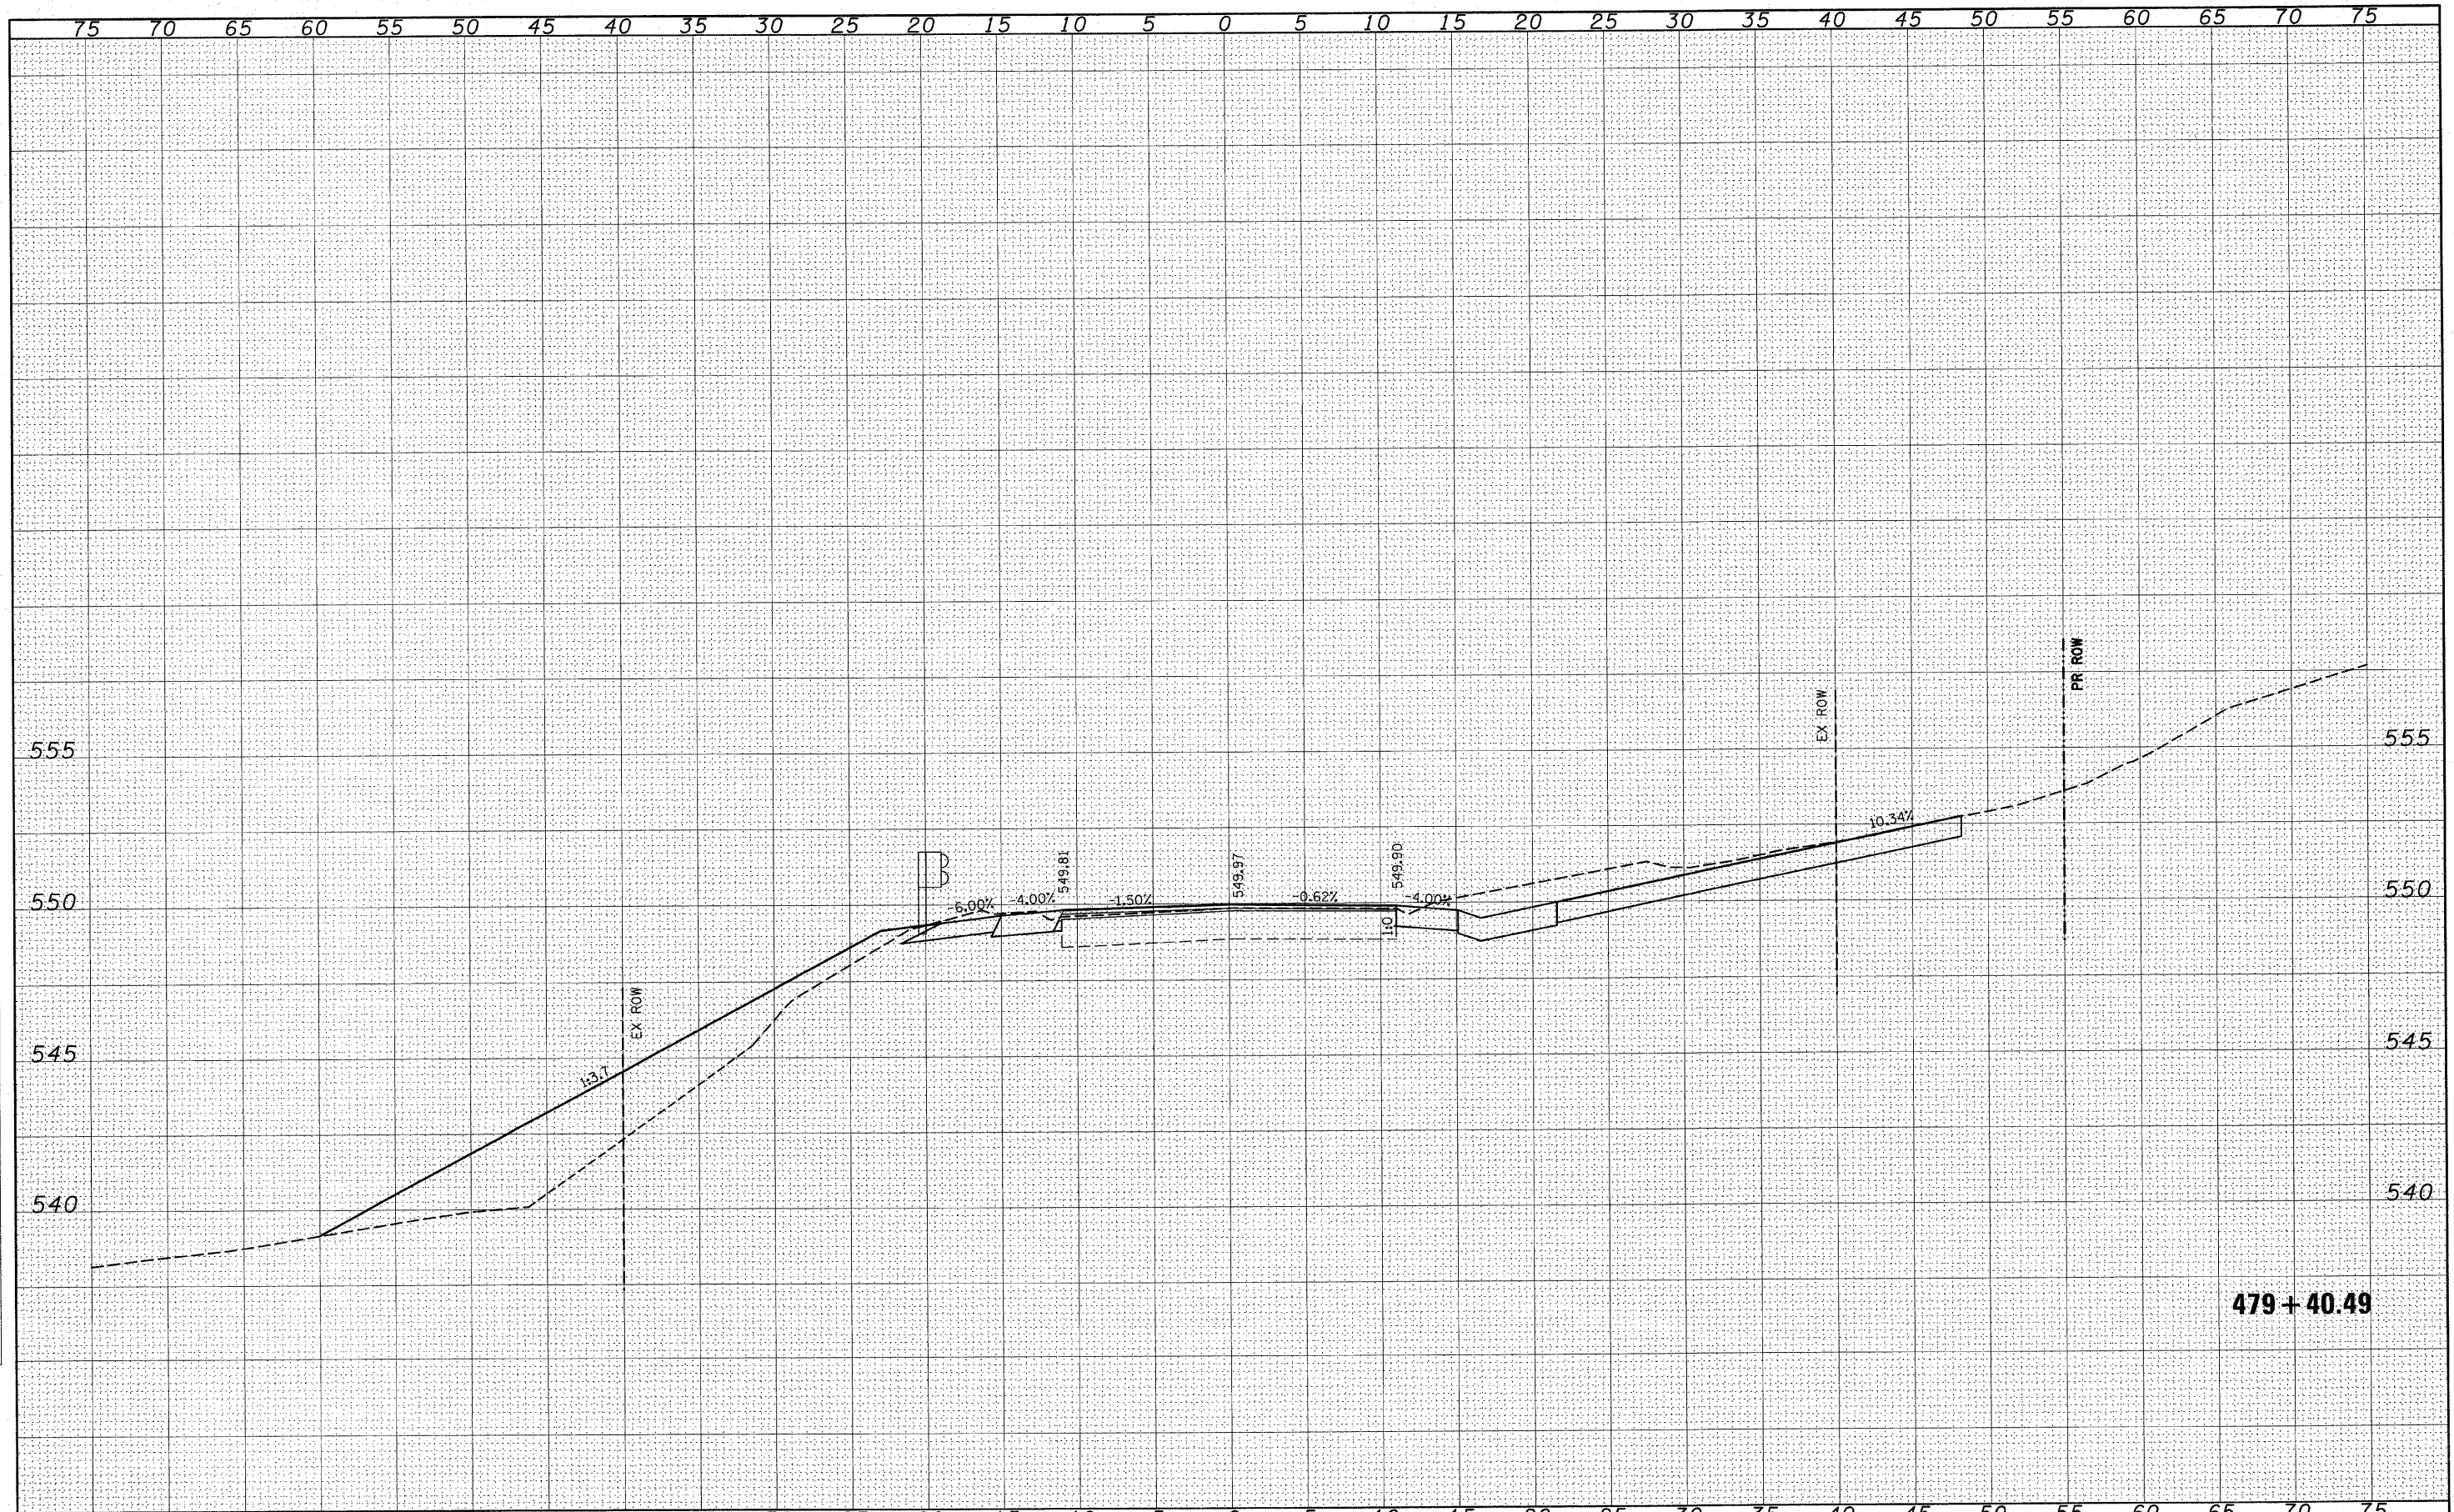

FILE NAME =	USER NAME = #USER#	DESIGNED -	REVISIED -	<b>STATE OF ILLINOIS</b> <b>DEPARTMENT OF TRANSPORTATION</b>	<b>158 CROSS SECTIONS</b>		F.A.P. RTE.	SECTION	COUNTY	TOTAL SHEETS	SHEET NO.	
#FILE#		DRAWN -	REVISIED -		SCALE: _____	SHEET NO. ___ OF ___ SHEETS	STA. 479+40.49 TO STA. 479+40.49	809	(133,134)RS-5, 135RS-6	ST. CLAIR	762	507
PLOT SCALE = #SCALE#		CHECKED -	REVISIED -								<b>CONTRACT NO. 76A47</b>	
PLOT DATE = #DATE#		DATE -	REVISIED -								<small>ILLINOIS FED. AID PROJECT</small>	