


FINAL SURVEY NO.	SURVEYED	BY	DATE
NOTE BOOK NO.	PLOTTED		
	TEMPLATE		
	AREAS CHECKED		
	FIELD CHECKED		

ORIGINAL SURVEY NO.	SURVEYED	BY	DATE
NOTE BOOK NO.	PLOTTED		
	TEMPLATE		
	AREAS CHECKED		
	FIELD CHECKED		

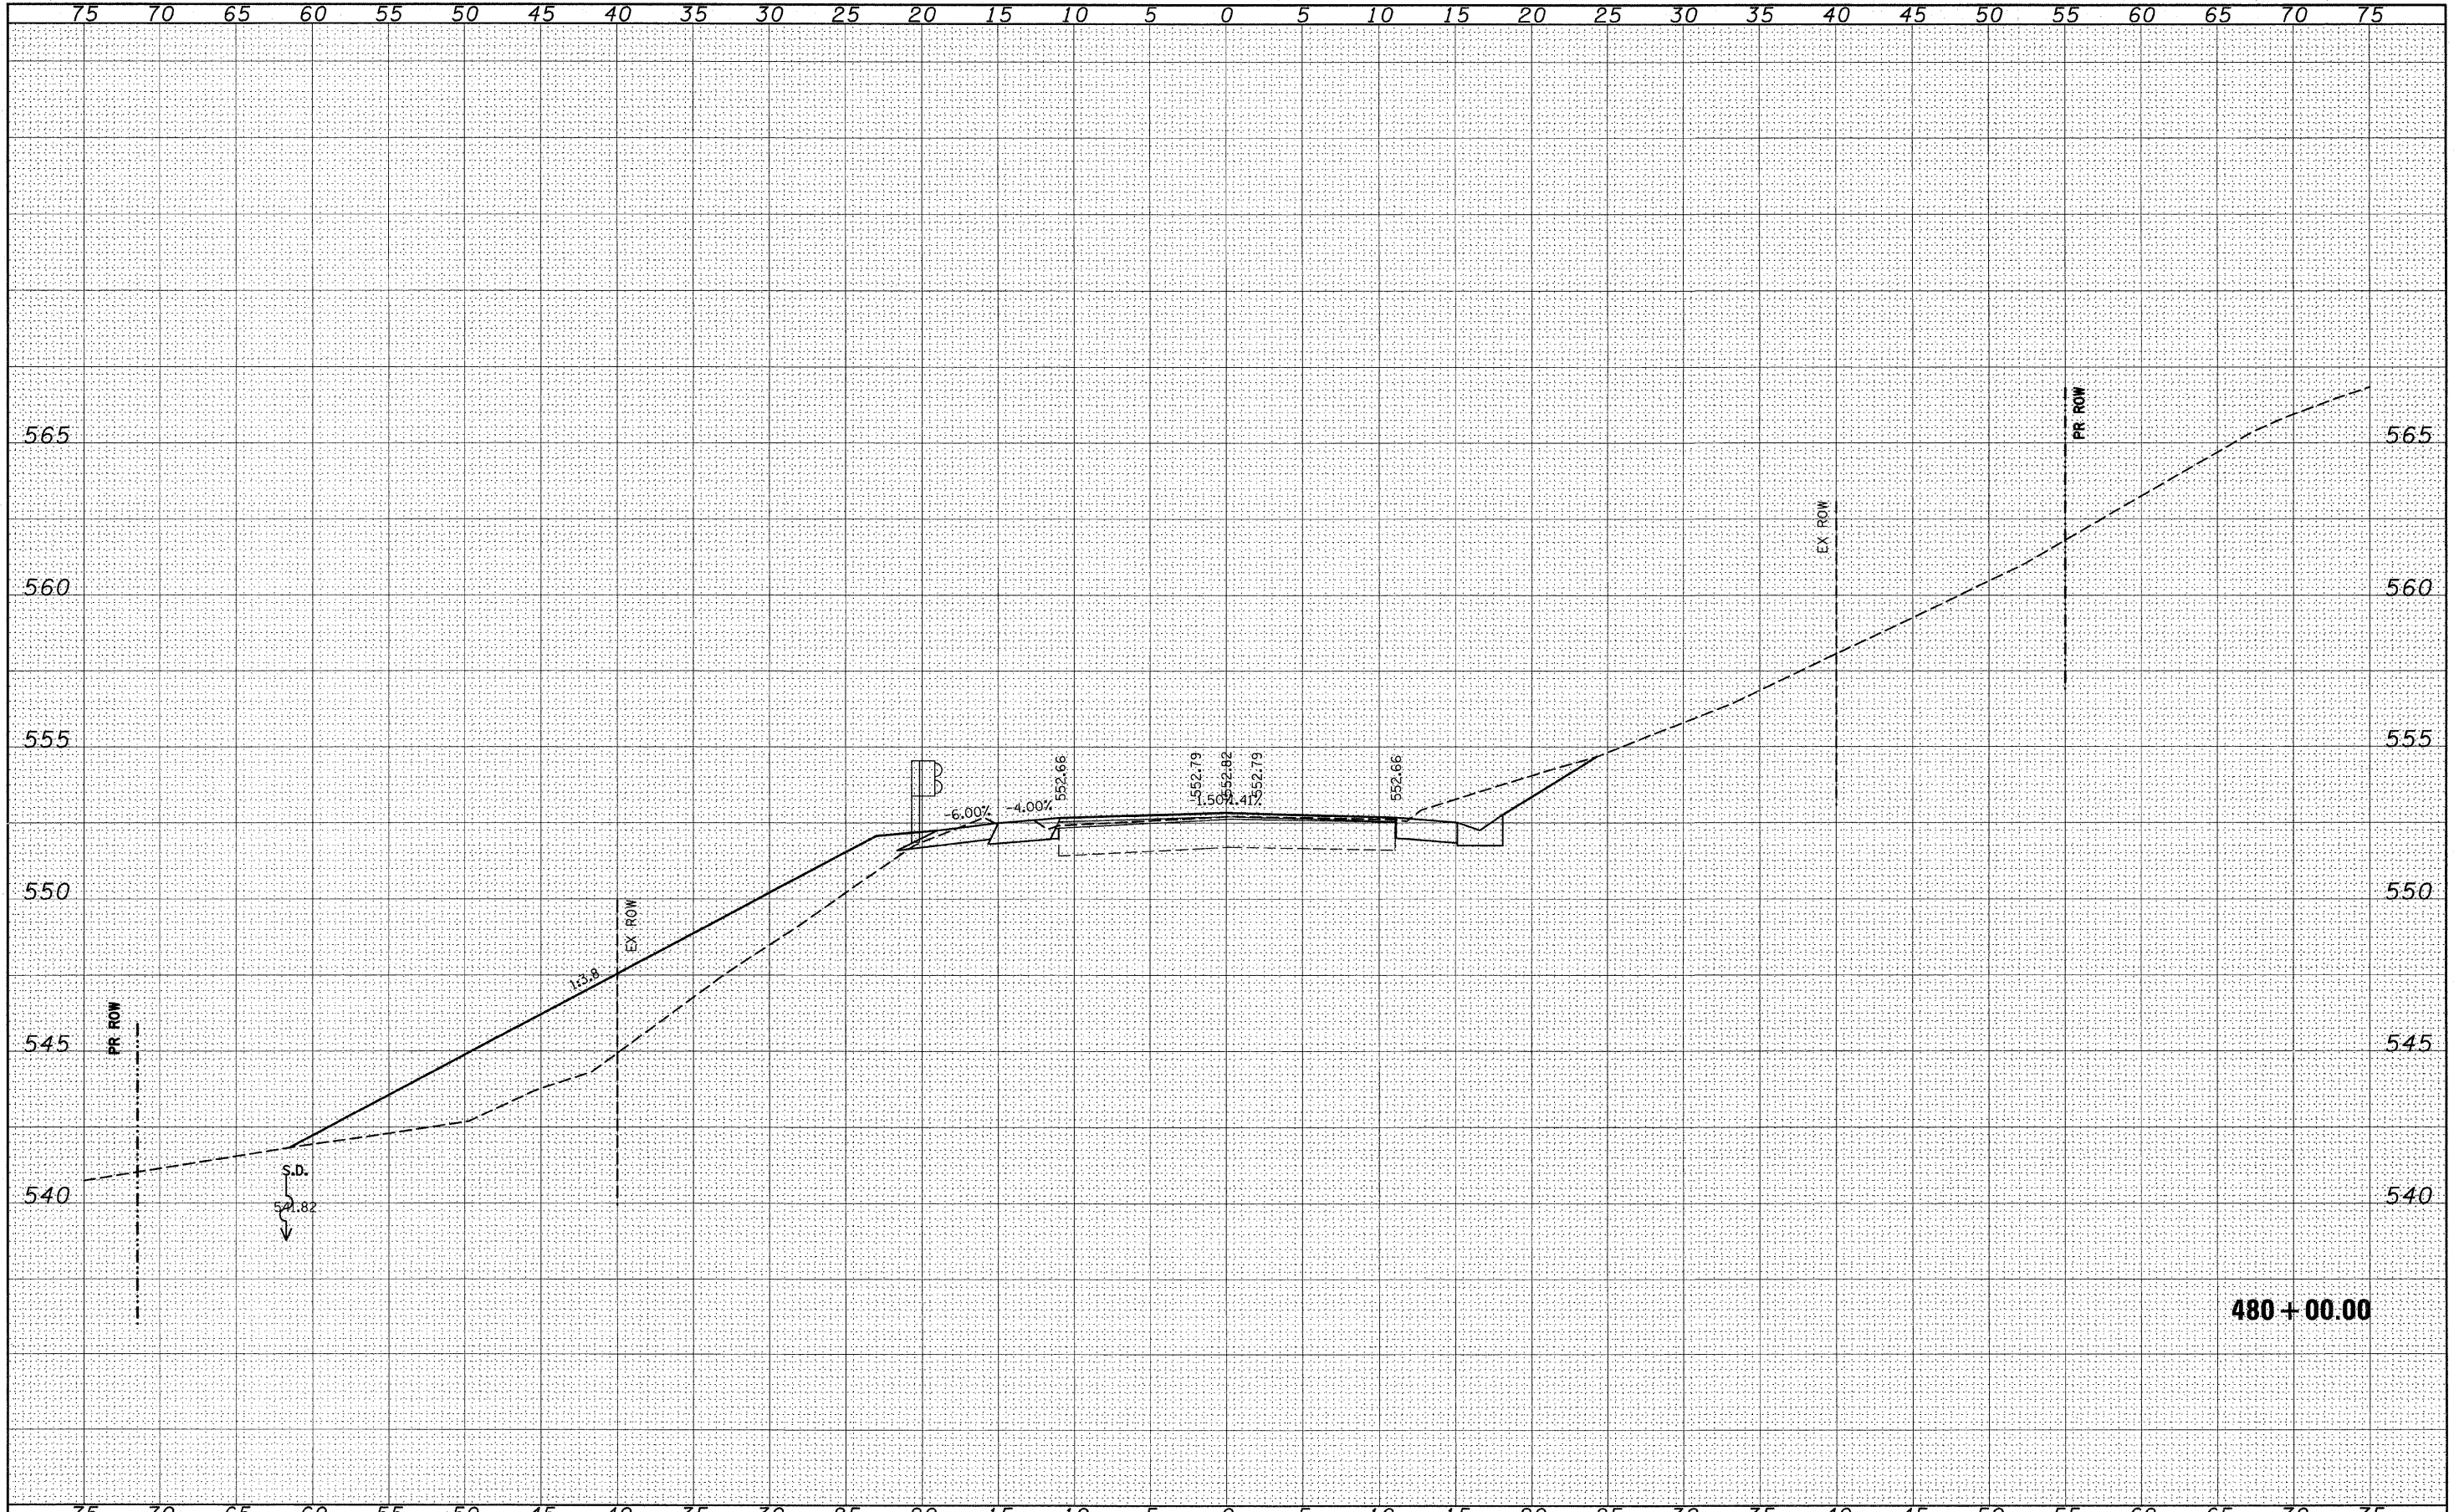

FILE NAME =  
#FILE#

USER NAME = \*USER#  
DESIGNED -  
DRAWN -  
PLOT SCALE = \*SCALE#  
PLOT DATE = \*DATE#

REVISIED -  
REVISIED -  
REVISIED -  
REVISIED -

REVISIED -  
REVISIED -  
REVISIED -  
REVISIED -

**STATE OF ILLINOIS  
DEPARTMENT OF TRANSPORTATION**

**158 CROSS SECTIONS**

SCALE: \_\_\_\_\_ SHEET NO. \_\_\_ OF \_\_\_ SHEETS STA. 480+00.00 TO STA. 480+00.00

F.A.P. RTE.	SECTION	COUNTY	TOTAL SHEETS	SHEET NO.
809	(133,134)RS-5, 135RS-6	ST. CLAIR	762	509
			CONTRACT NO. 76A47	
ILLINOIS FED. AID PROJECT				