


FINAL SURVEY	SUBMITTED	DATE
NOTE BOOK NO.	PLOTTED	BY
	TEMPLATE	
	AREAS CHECKED	

ORIGINAL SURVEY	SUBMITTED	DATE
NOTE BOOK NO.	PLOTTED	BY
	TEMPLATE	
	AREAS CHECKED	

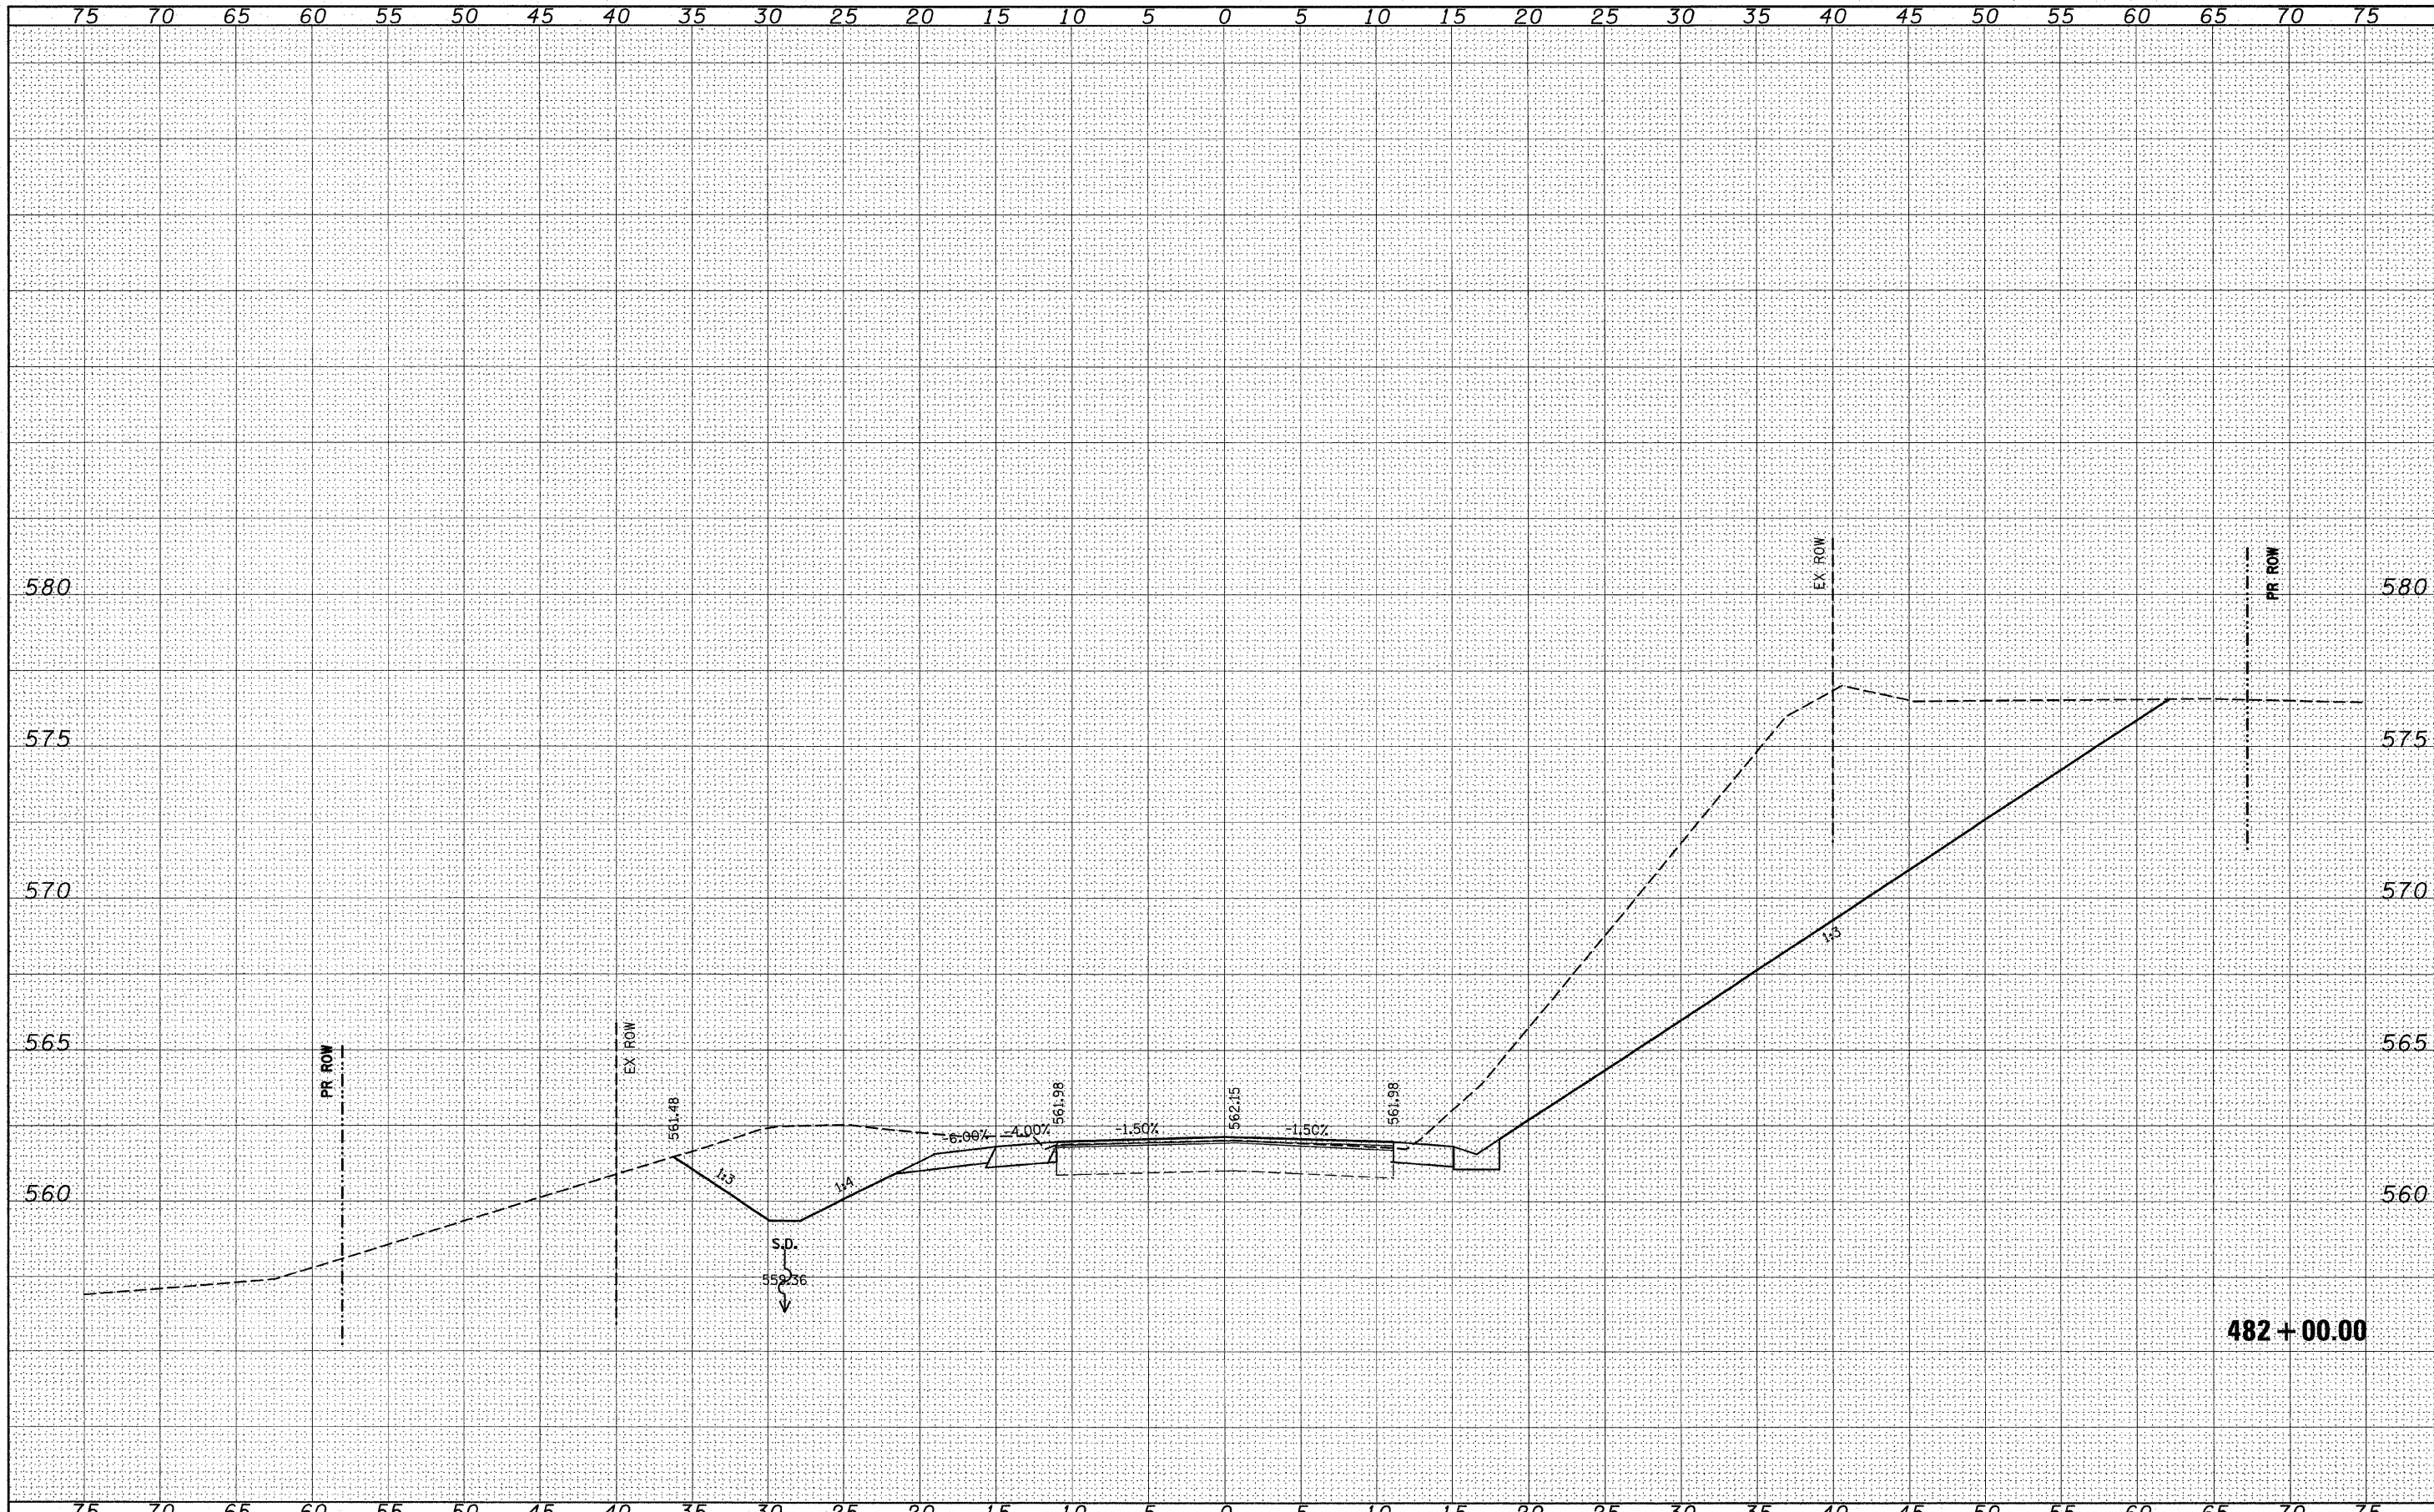

FILE NAME =	USER NAME = #USER#	DESIGNED -	REVISED -	<b>STATE OF ILLINOIS</b> <b>DEPARTMENT OF TRANSPORTATION</b>	<b>158 CROSS SECTIONS</b>		F.A.P. RTE.	SECTION	COUNTY	TOTAL SHEETS	SHEET NO.	
#FILE#		DRAWN -	REVISED -		SCALE: _____	SHEET NO. _____ OF _____ SHEETS	STA. 482+00.00 TO STA. 482+00.00	809	(133,134)RS-5, 135RS-6	ST. CLAIR	762	513
PLOT SCALE = #SCALE#		CHECKED -	REVISED -					<b>CONTRACT NO. 76A47</b>				
PLOT DATE = #DATE#		DATE	REVISED -					ILLINOIS FED. AID PROJECT				